


SEEDING END MEDIAN YDS. 280 260 240 220 200 180 160 140 120 100 80 60 40

PSA OR DISTRICT	STATE	PROJECT	171
2	OHIO	HCT-1103 (27)	413

LAKE COUNTY
LAK-1-16.55

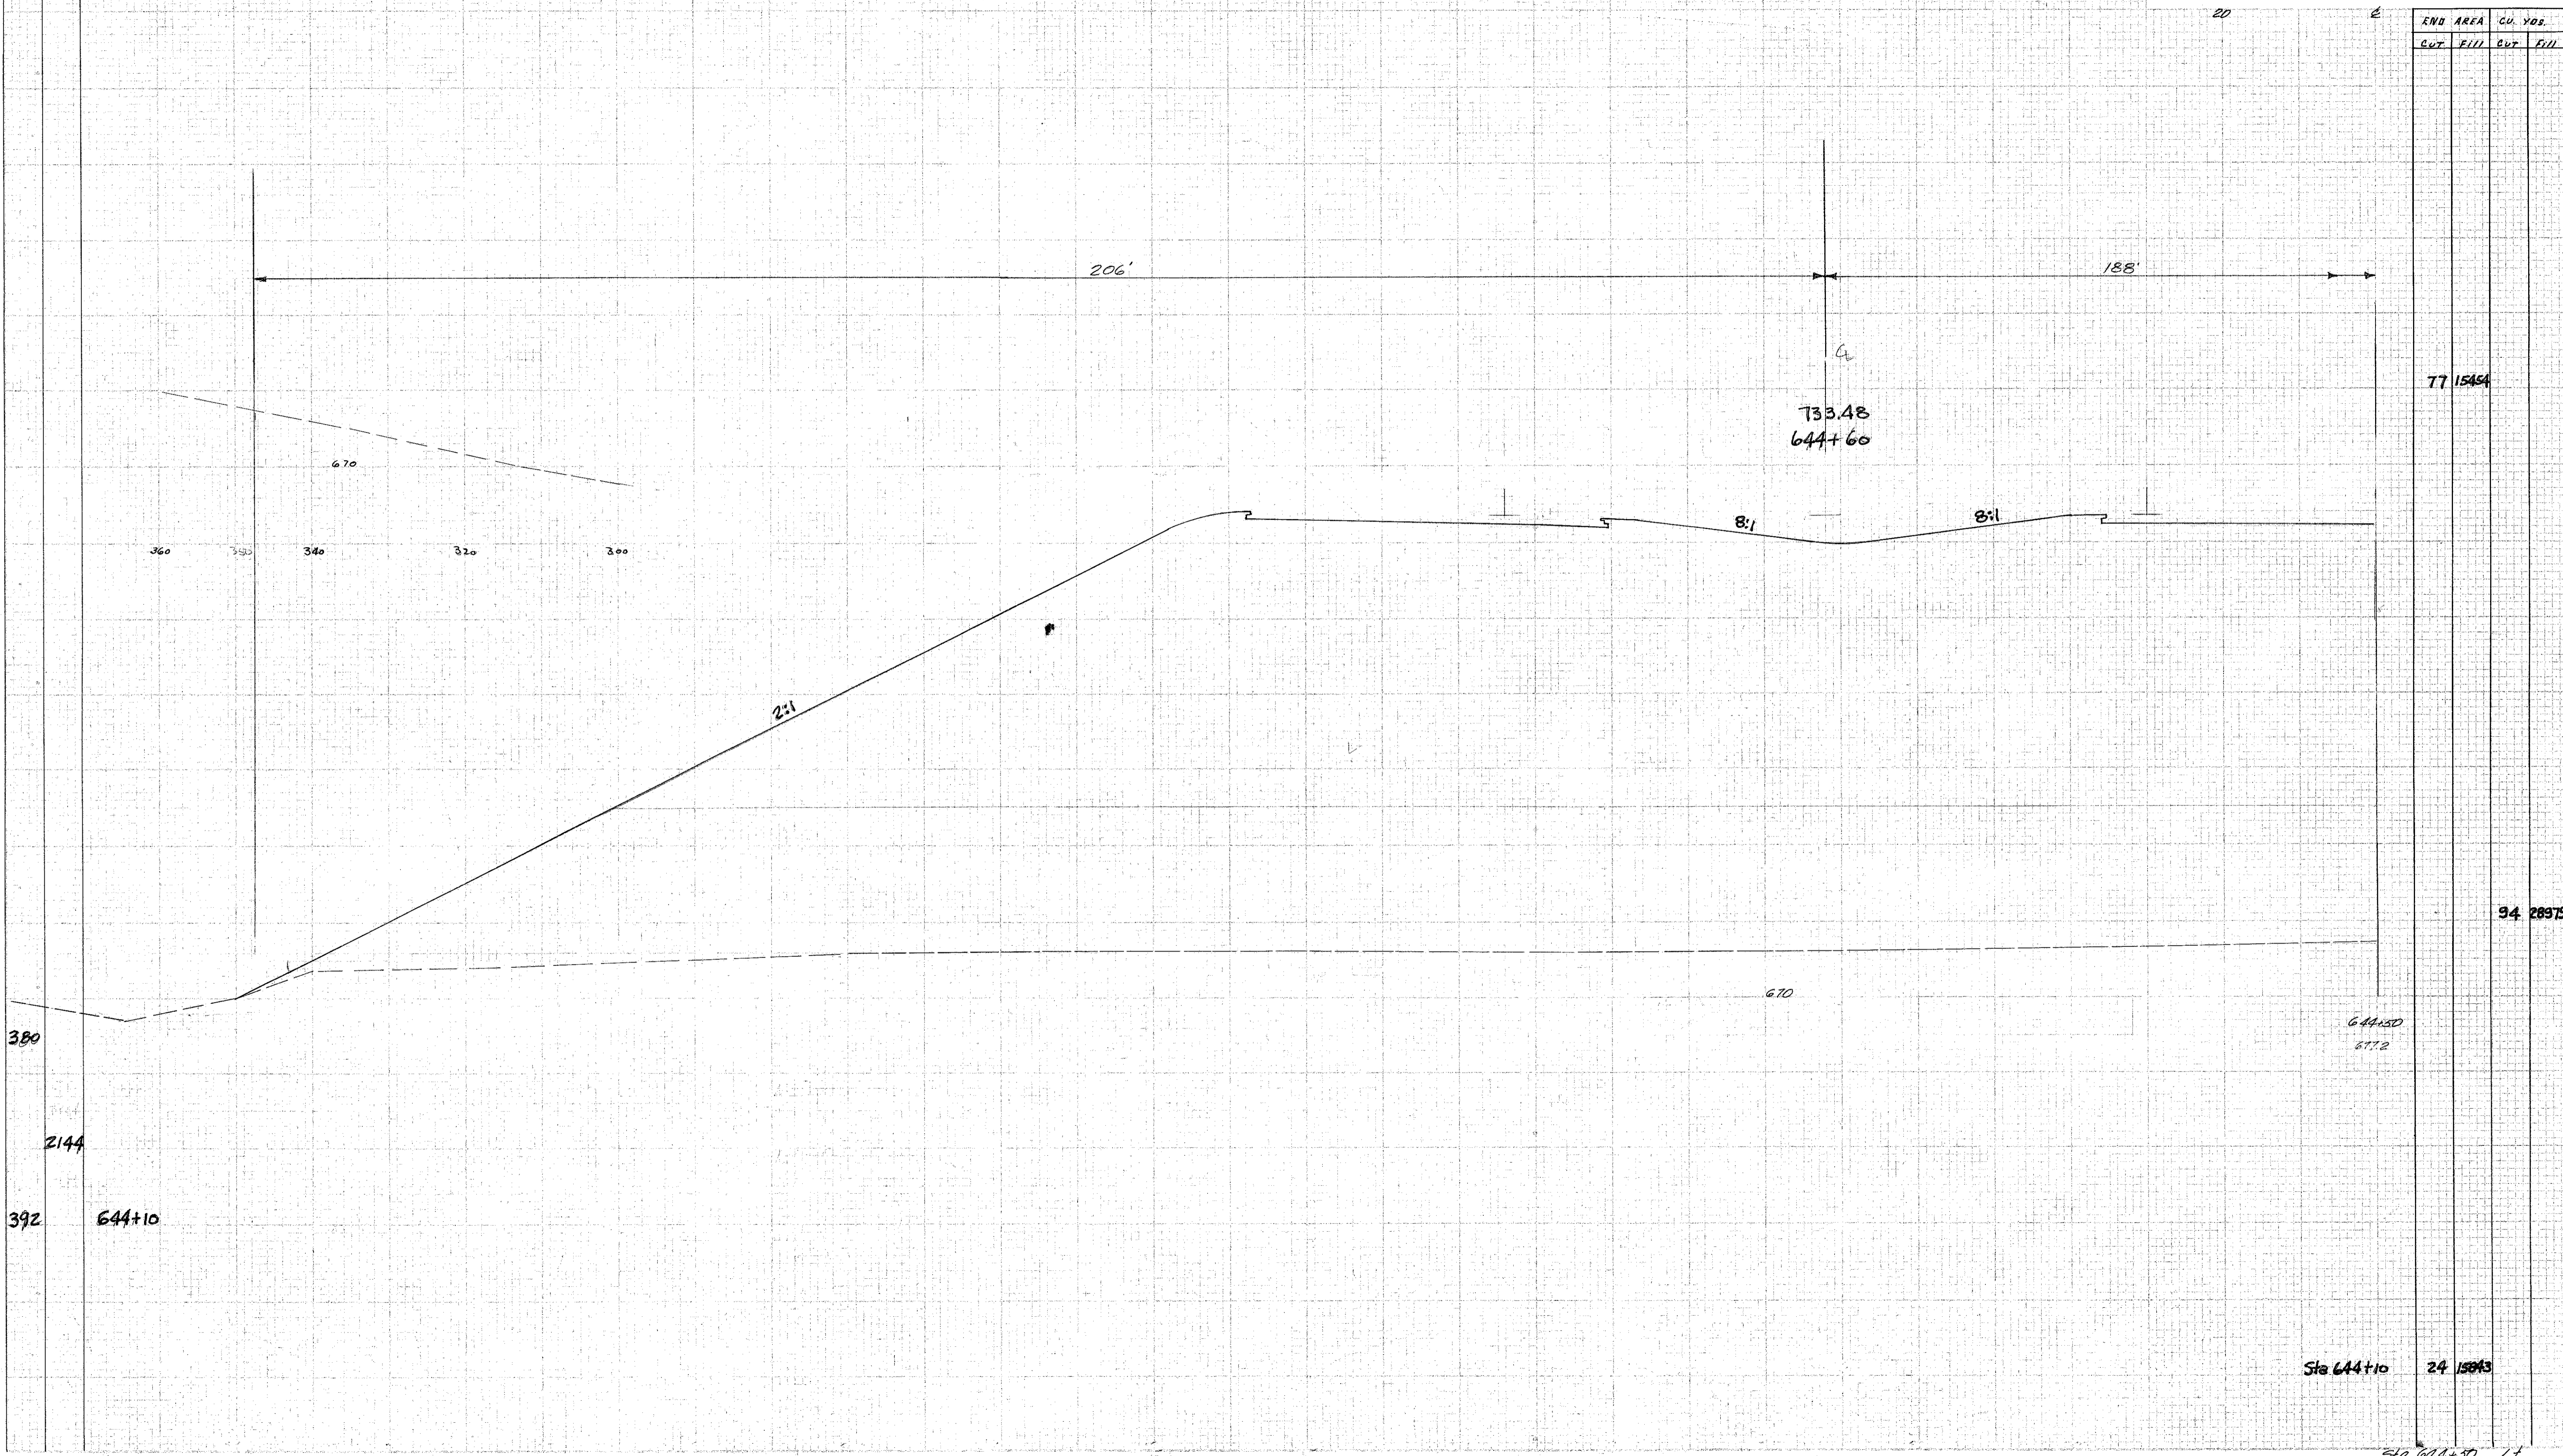

Handwritten notes: 2/15/58

Handwritten note: 1/15/58