


SEEDING
END
WIDTH
SQ.
YDS.

280 260 240 220 200 180 160 140 120 100 80 60 40

NO. OF DISSECT	STATE	PROJECT	173
2	OHIO	PCI-1103 (27)	413

LAKE COUNTY
LAK-1-16.55

END AREA		CU. YDS.	
CUT	FILL	CUT	FILL

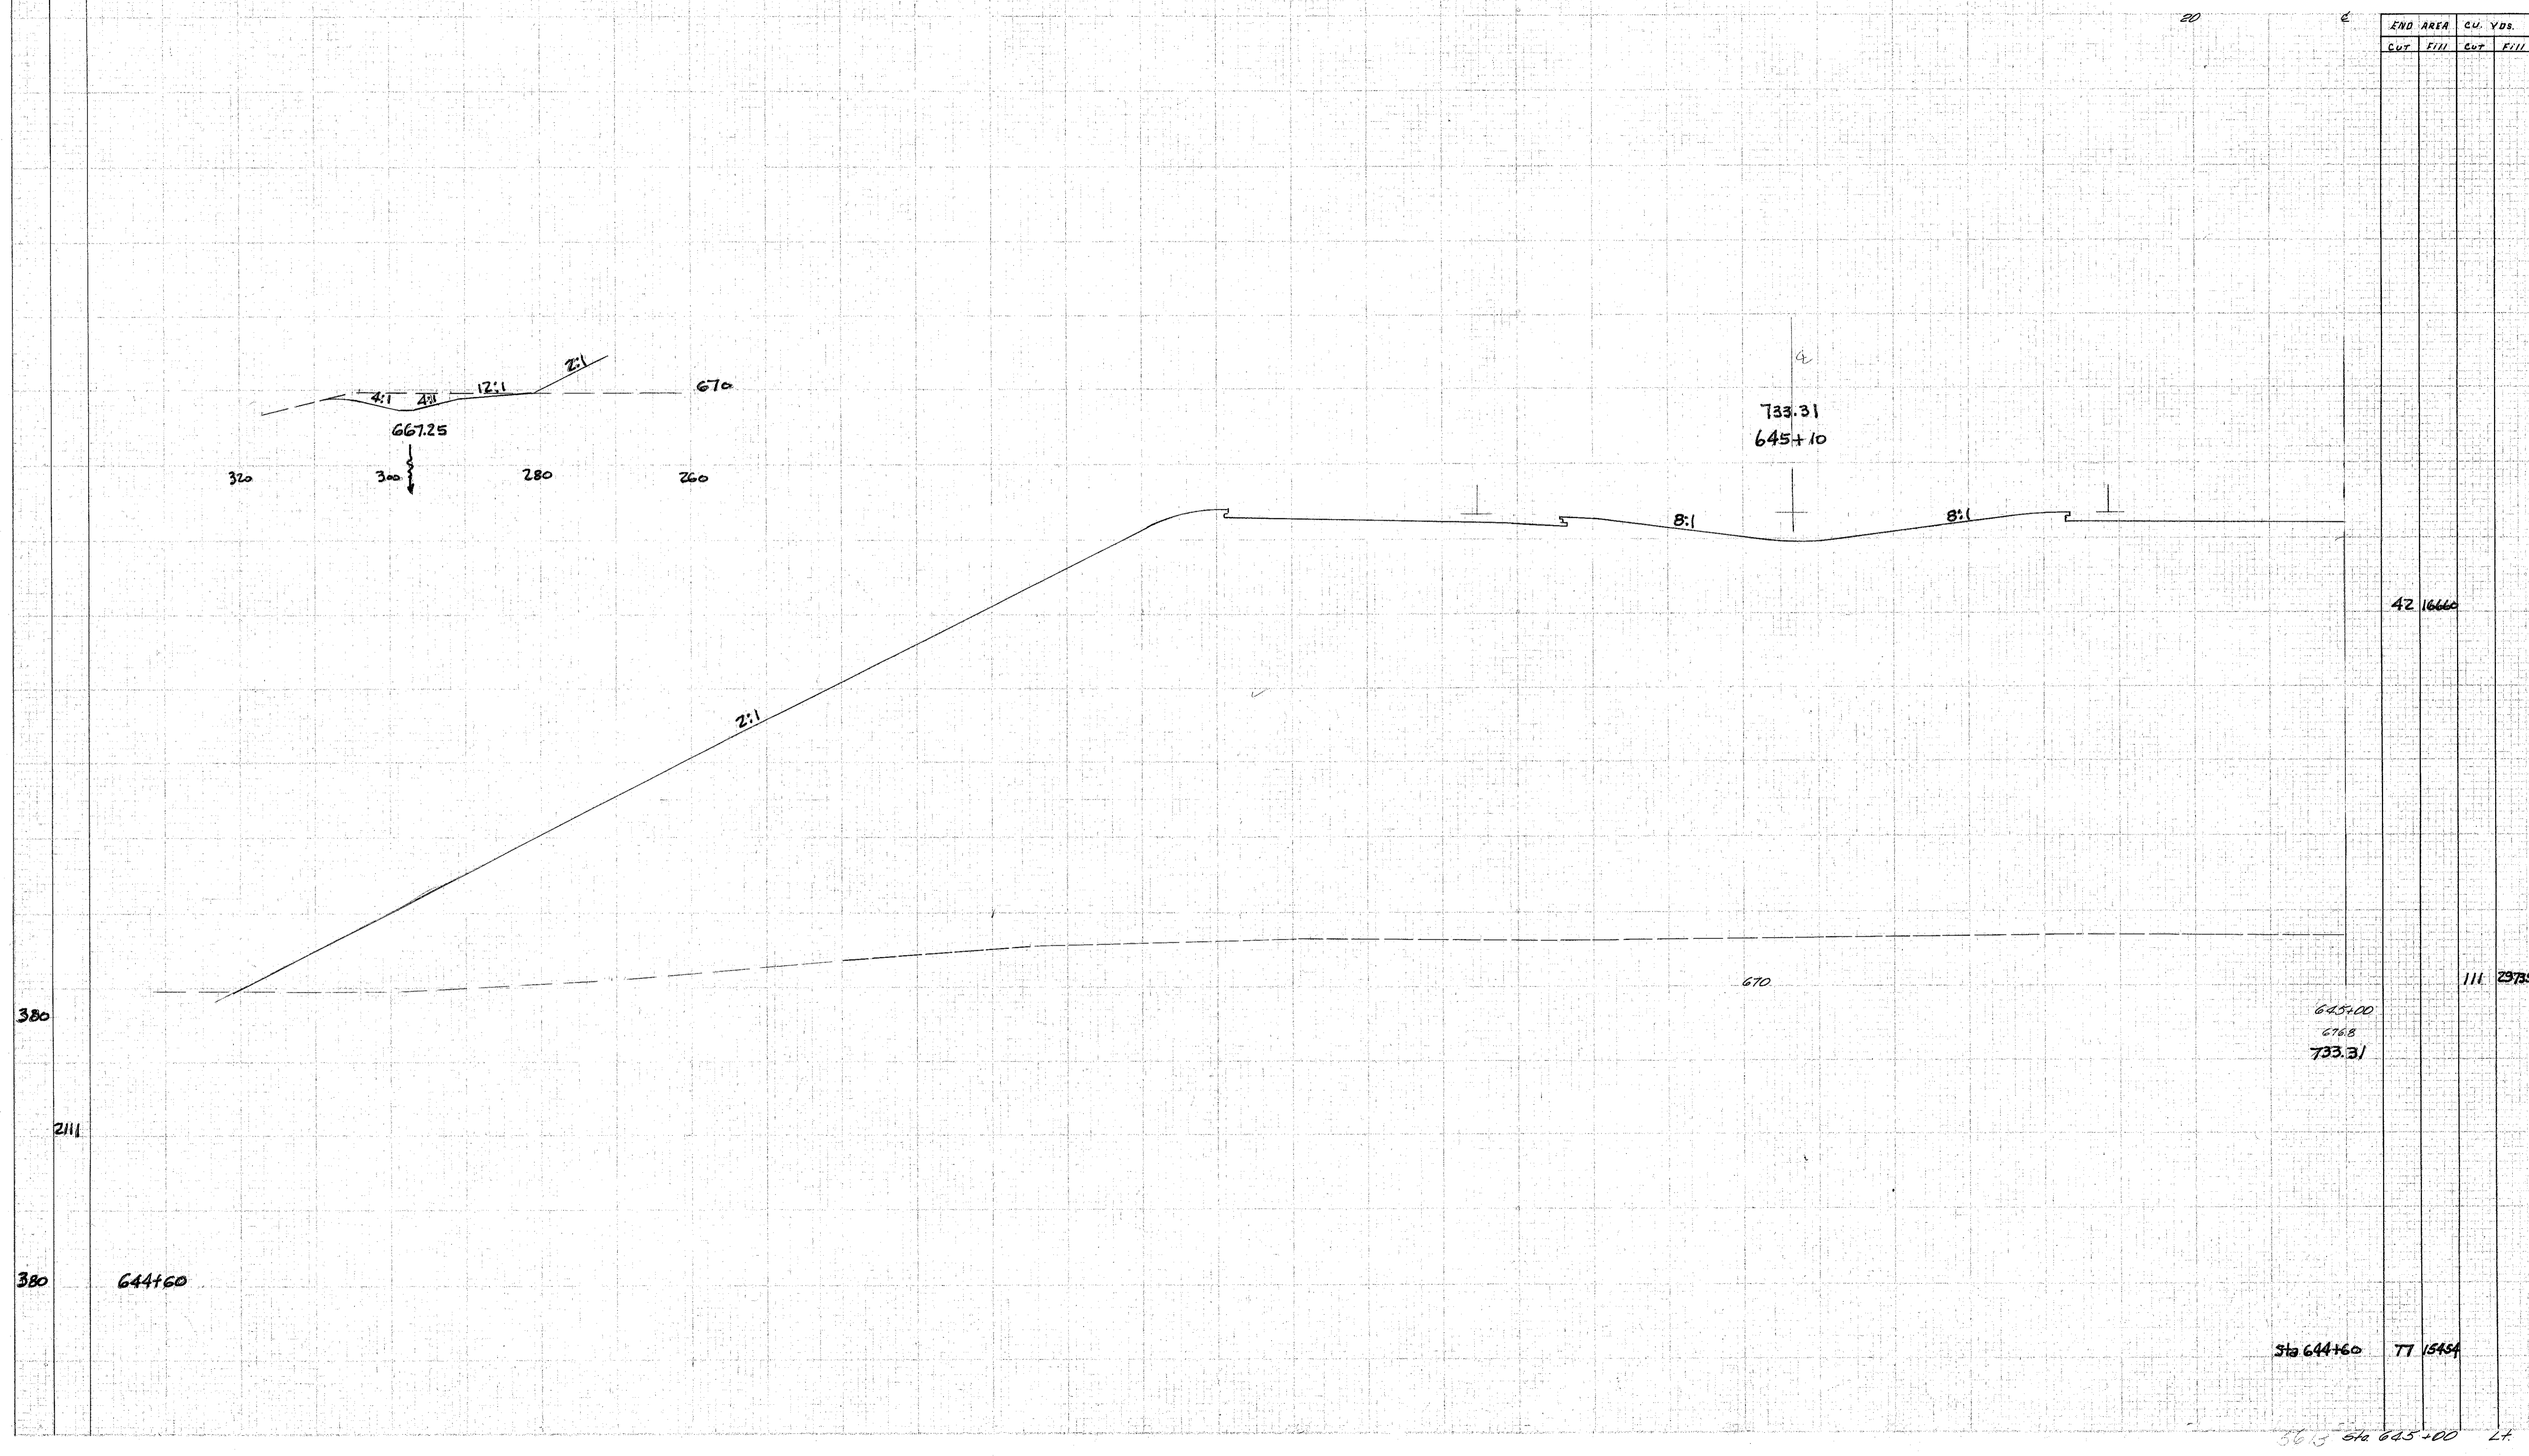

42 1666

111 2975

645+00
676.8
733.31

Sta 644+60 TT 15434

56.3 Sta 645+00 Lt.

checked and 3/16/58
S.D.F. - 3/16/58