


SEEDING  
RWD  
WIDTH  
SQ.  
YDS.

FED. DIST. STATE PROJECT  
2 OHIO HCT-1103 (27)

176  
413

LAKE COUNTY  
LAK-1-16.55

END AREA CU. YDS.  
CUT FILL CUT FILL

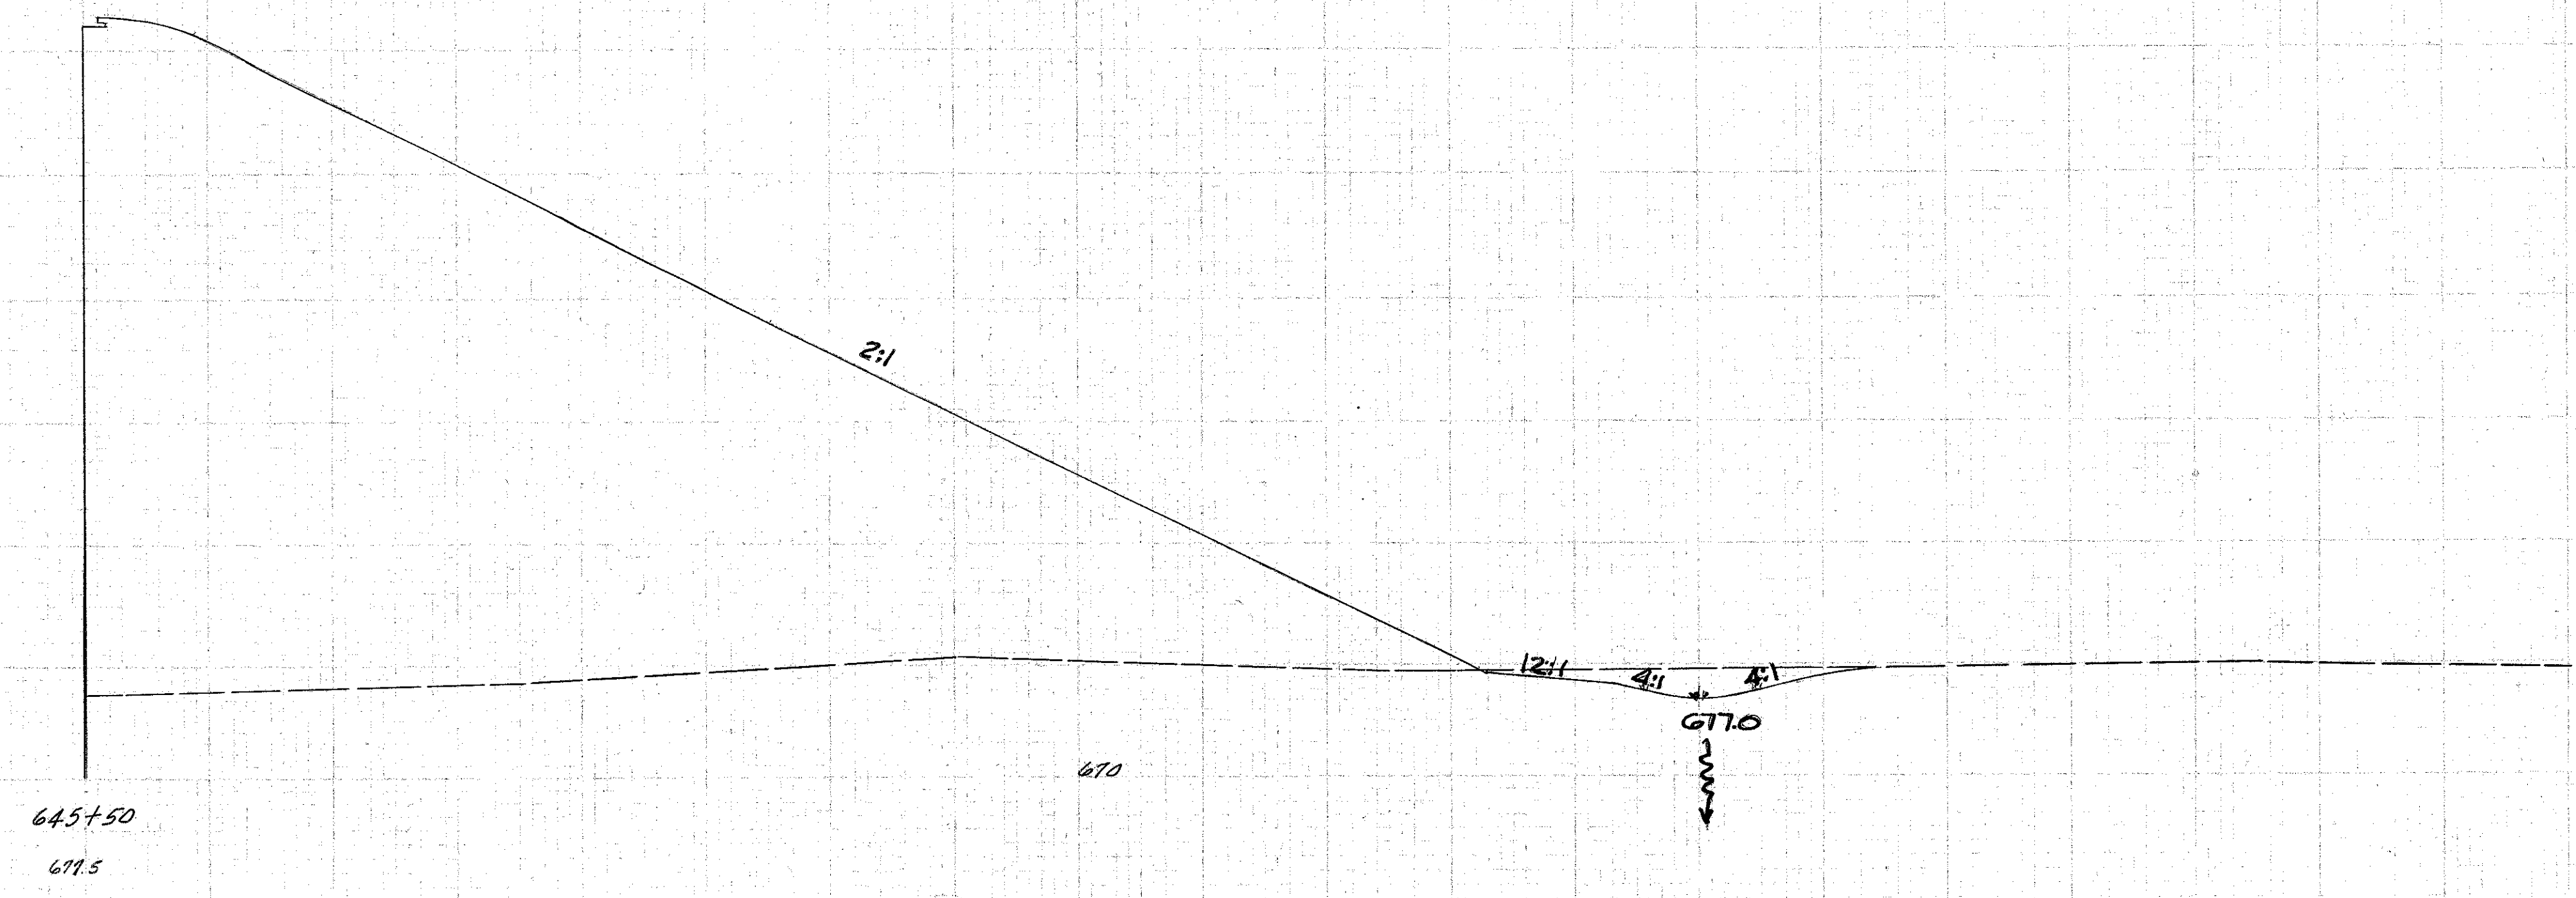

0 20 40 60 80 100 120 140 160 180 200 220 240 260 280

563 Sta. 645+50 Rt.

Handwritten notes: 1/24/55, 3-7-55, 110 373