


SEEDING
 FWD SQ.
 WERT YRS.

LAKE COUNTY
 LAK-1-16.55

END AREA	CUT	FILL	YDS.
	CUT	FILL	

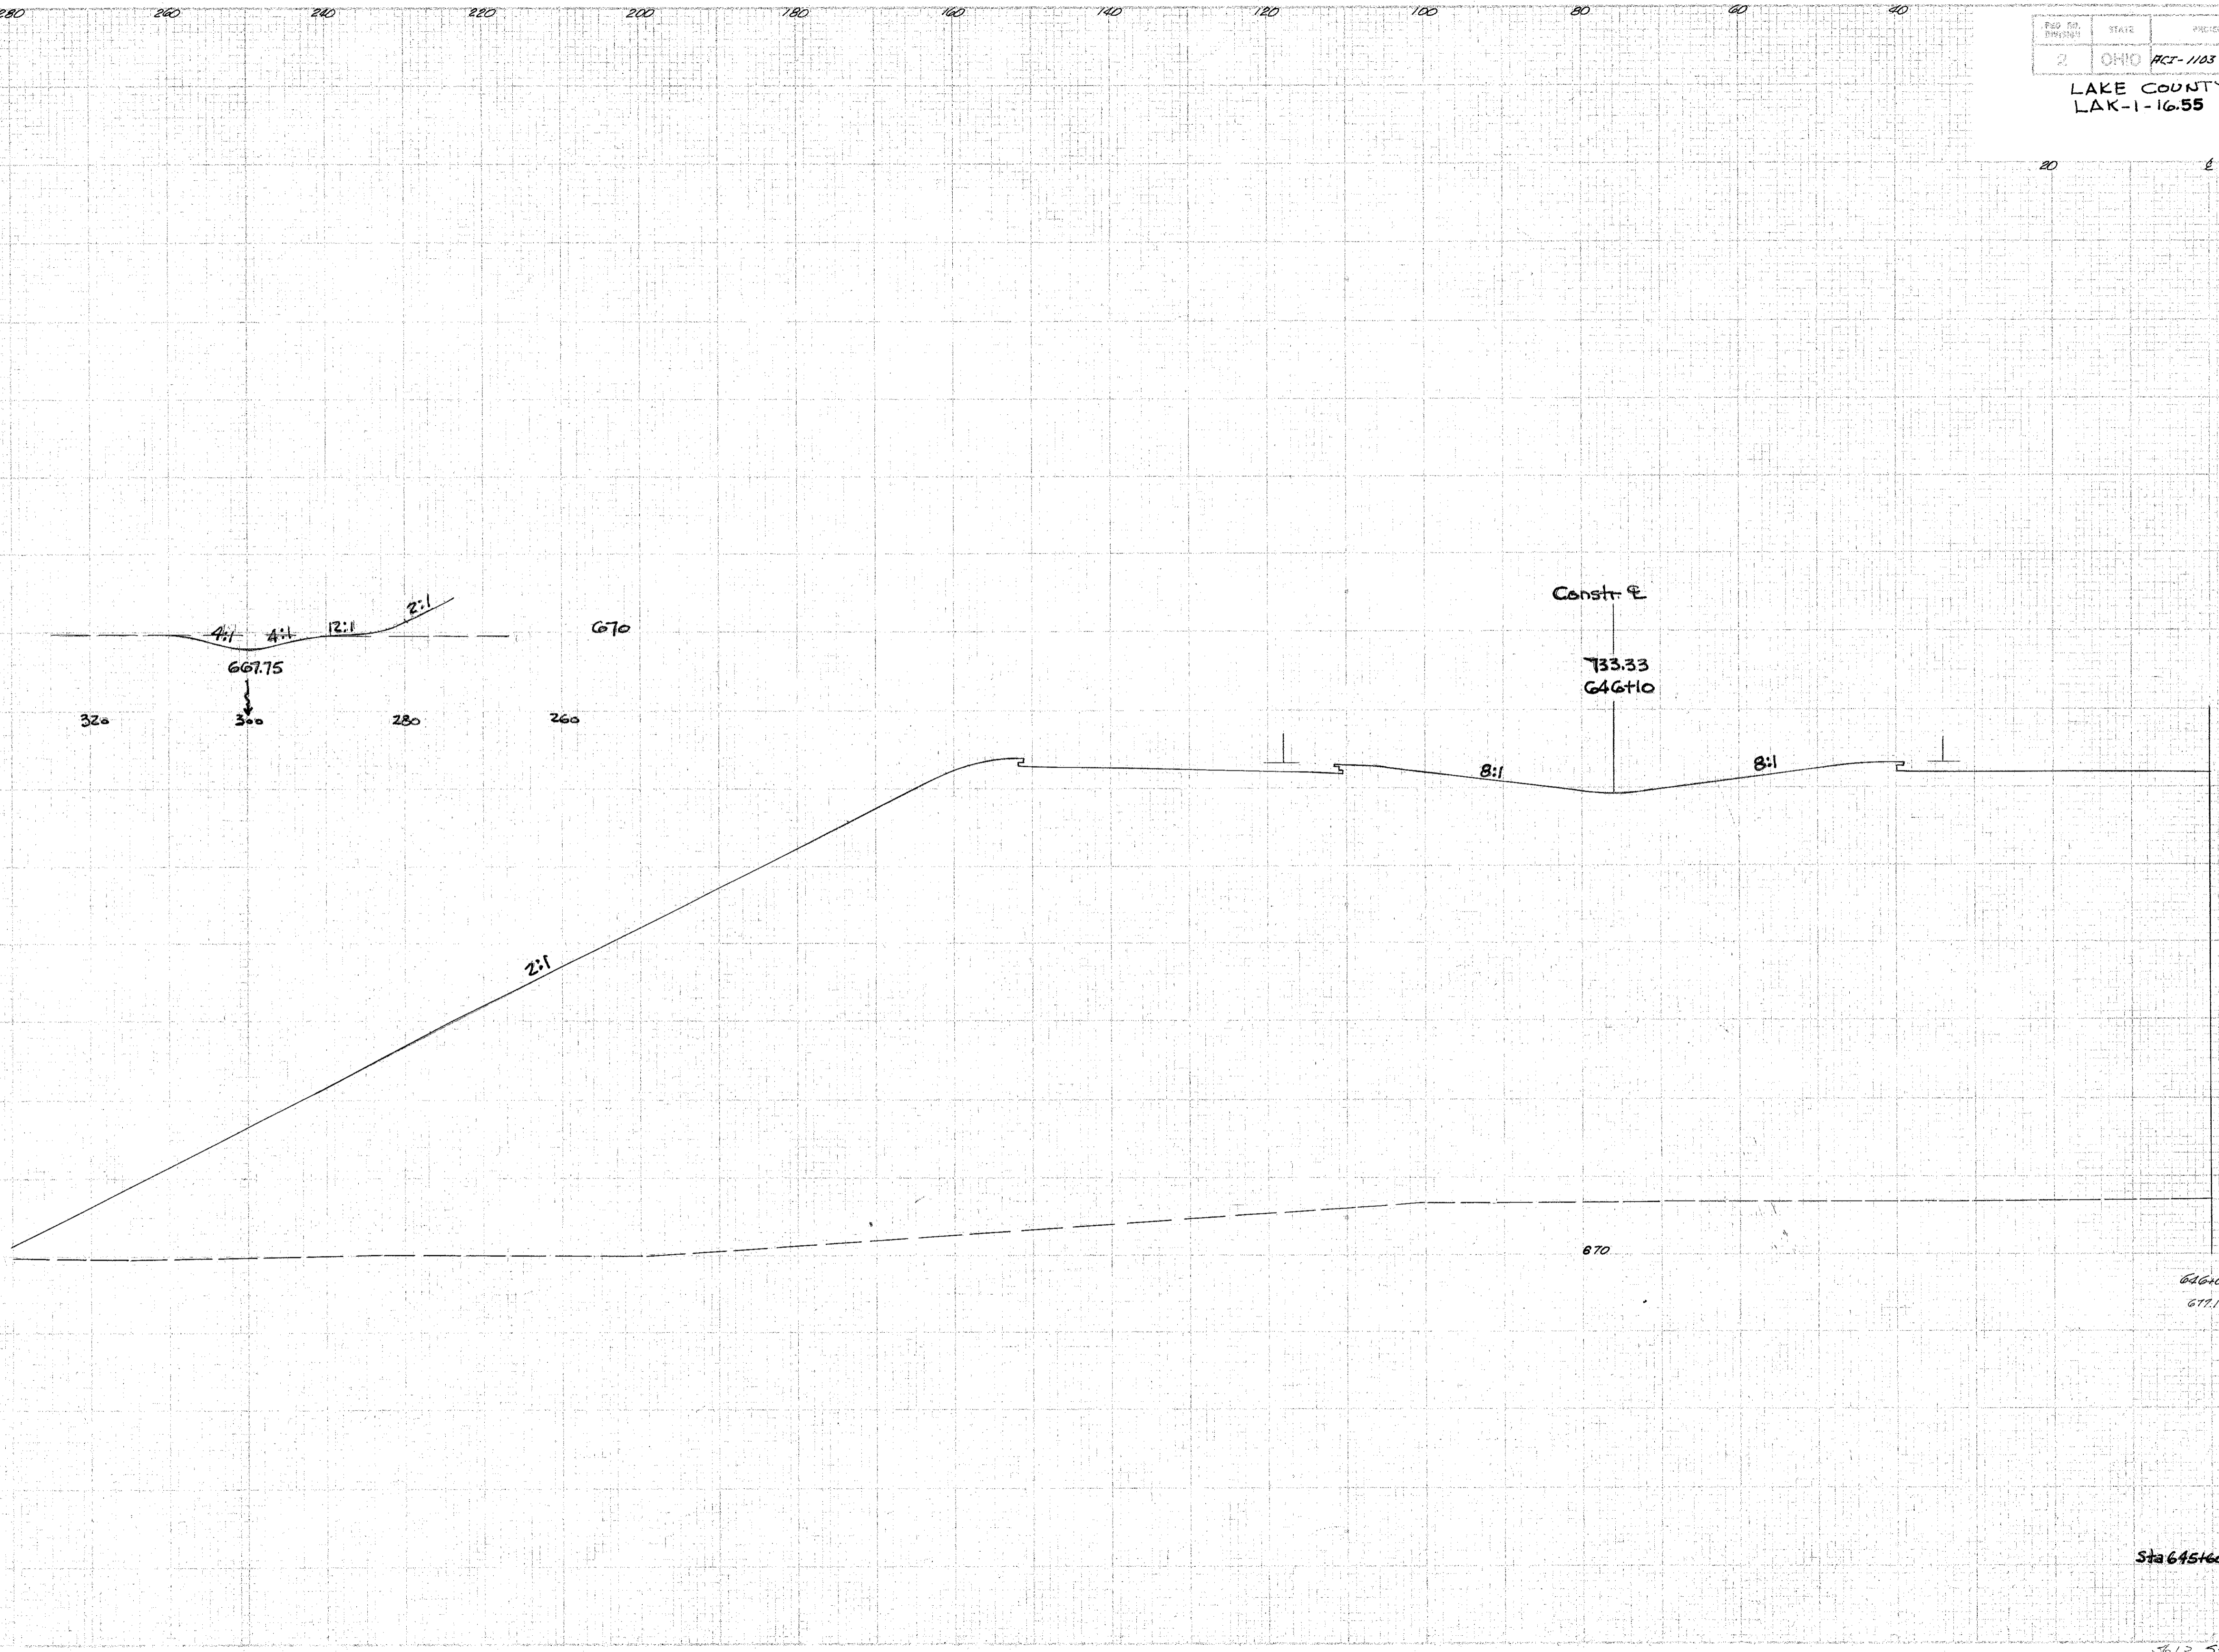

58 1573

83 29364

646+00
 677.1

Sta 645+60 38 18354

3613 Sta 646+00 Lt.

✓
 ✓ DJF-37-58
 ✓ DM-37-58

✓
 405

2278

415

STA. 645+60