

SEEDING
END
METHOD


NO. OF SECTIONS	STATE	PROJECT
2	OHIO	HCI-1103 (27)

178
413

LAKE COUNTY
LAK-1-16.55

END AREA		CU. YDS.	
CUT	FILL	CUT	FILL

Handwritten note: *Handwritten note: 37.58*

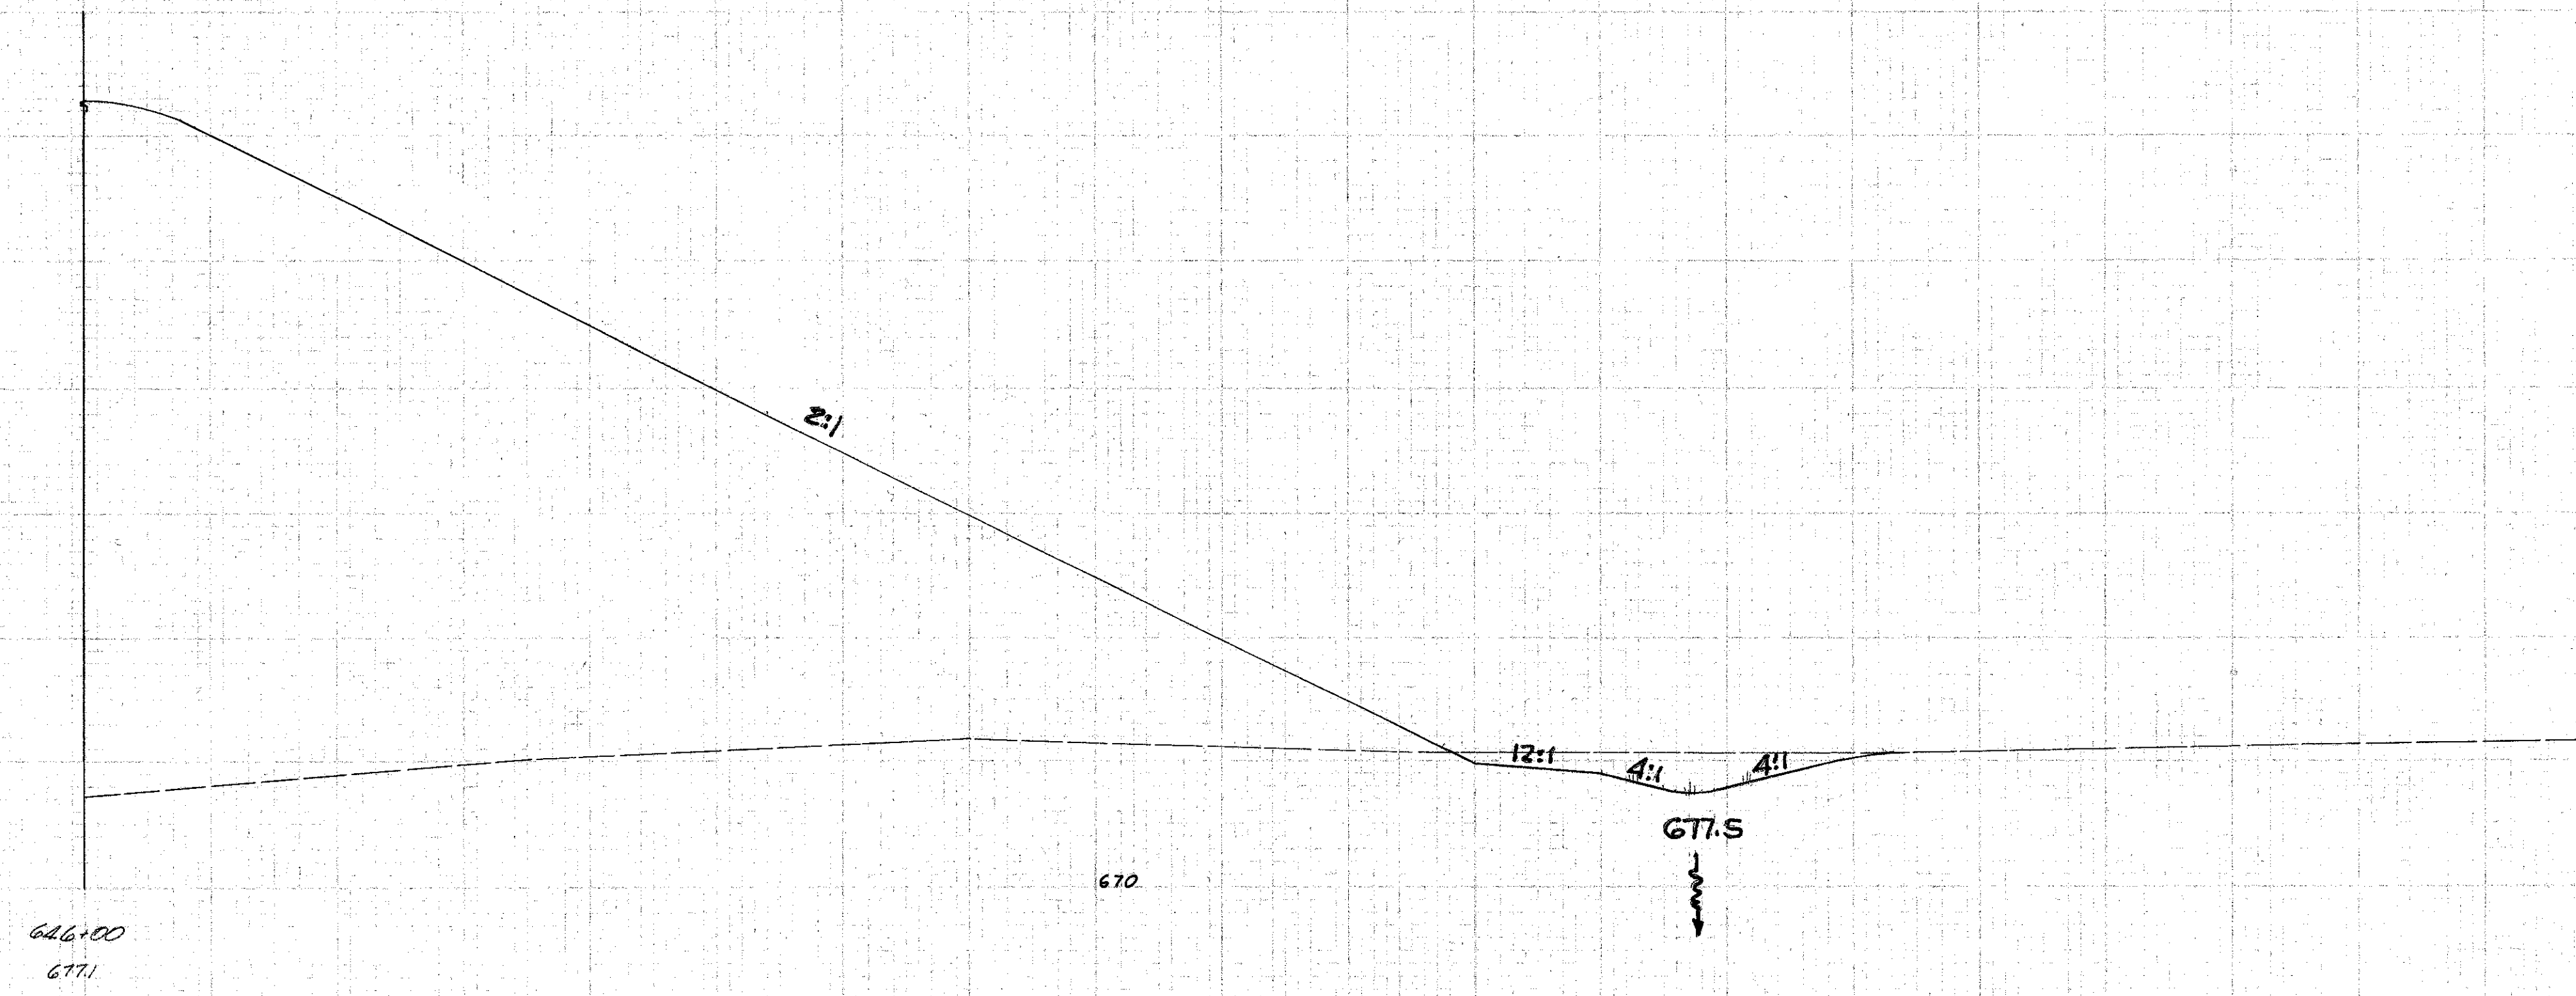

646+00
671.1

670

12:1

4:1

4:1

671.5

0 20 40 60 80 100 120 140 160 180 200 220 240 260 280
546 646+00 R.L.