


SEEDING
END WIDTH

280 260 240 220 200 180 160 140 120 100 80 60 40

2	OHIO	PCI-1103 (27)	179
LAKE COUNTY			413
LAK-1-16.55			

END AREA		CU. YDS.	
CUT	FILL	CUT	FILL

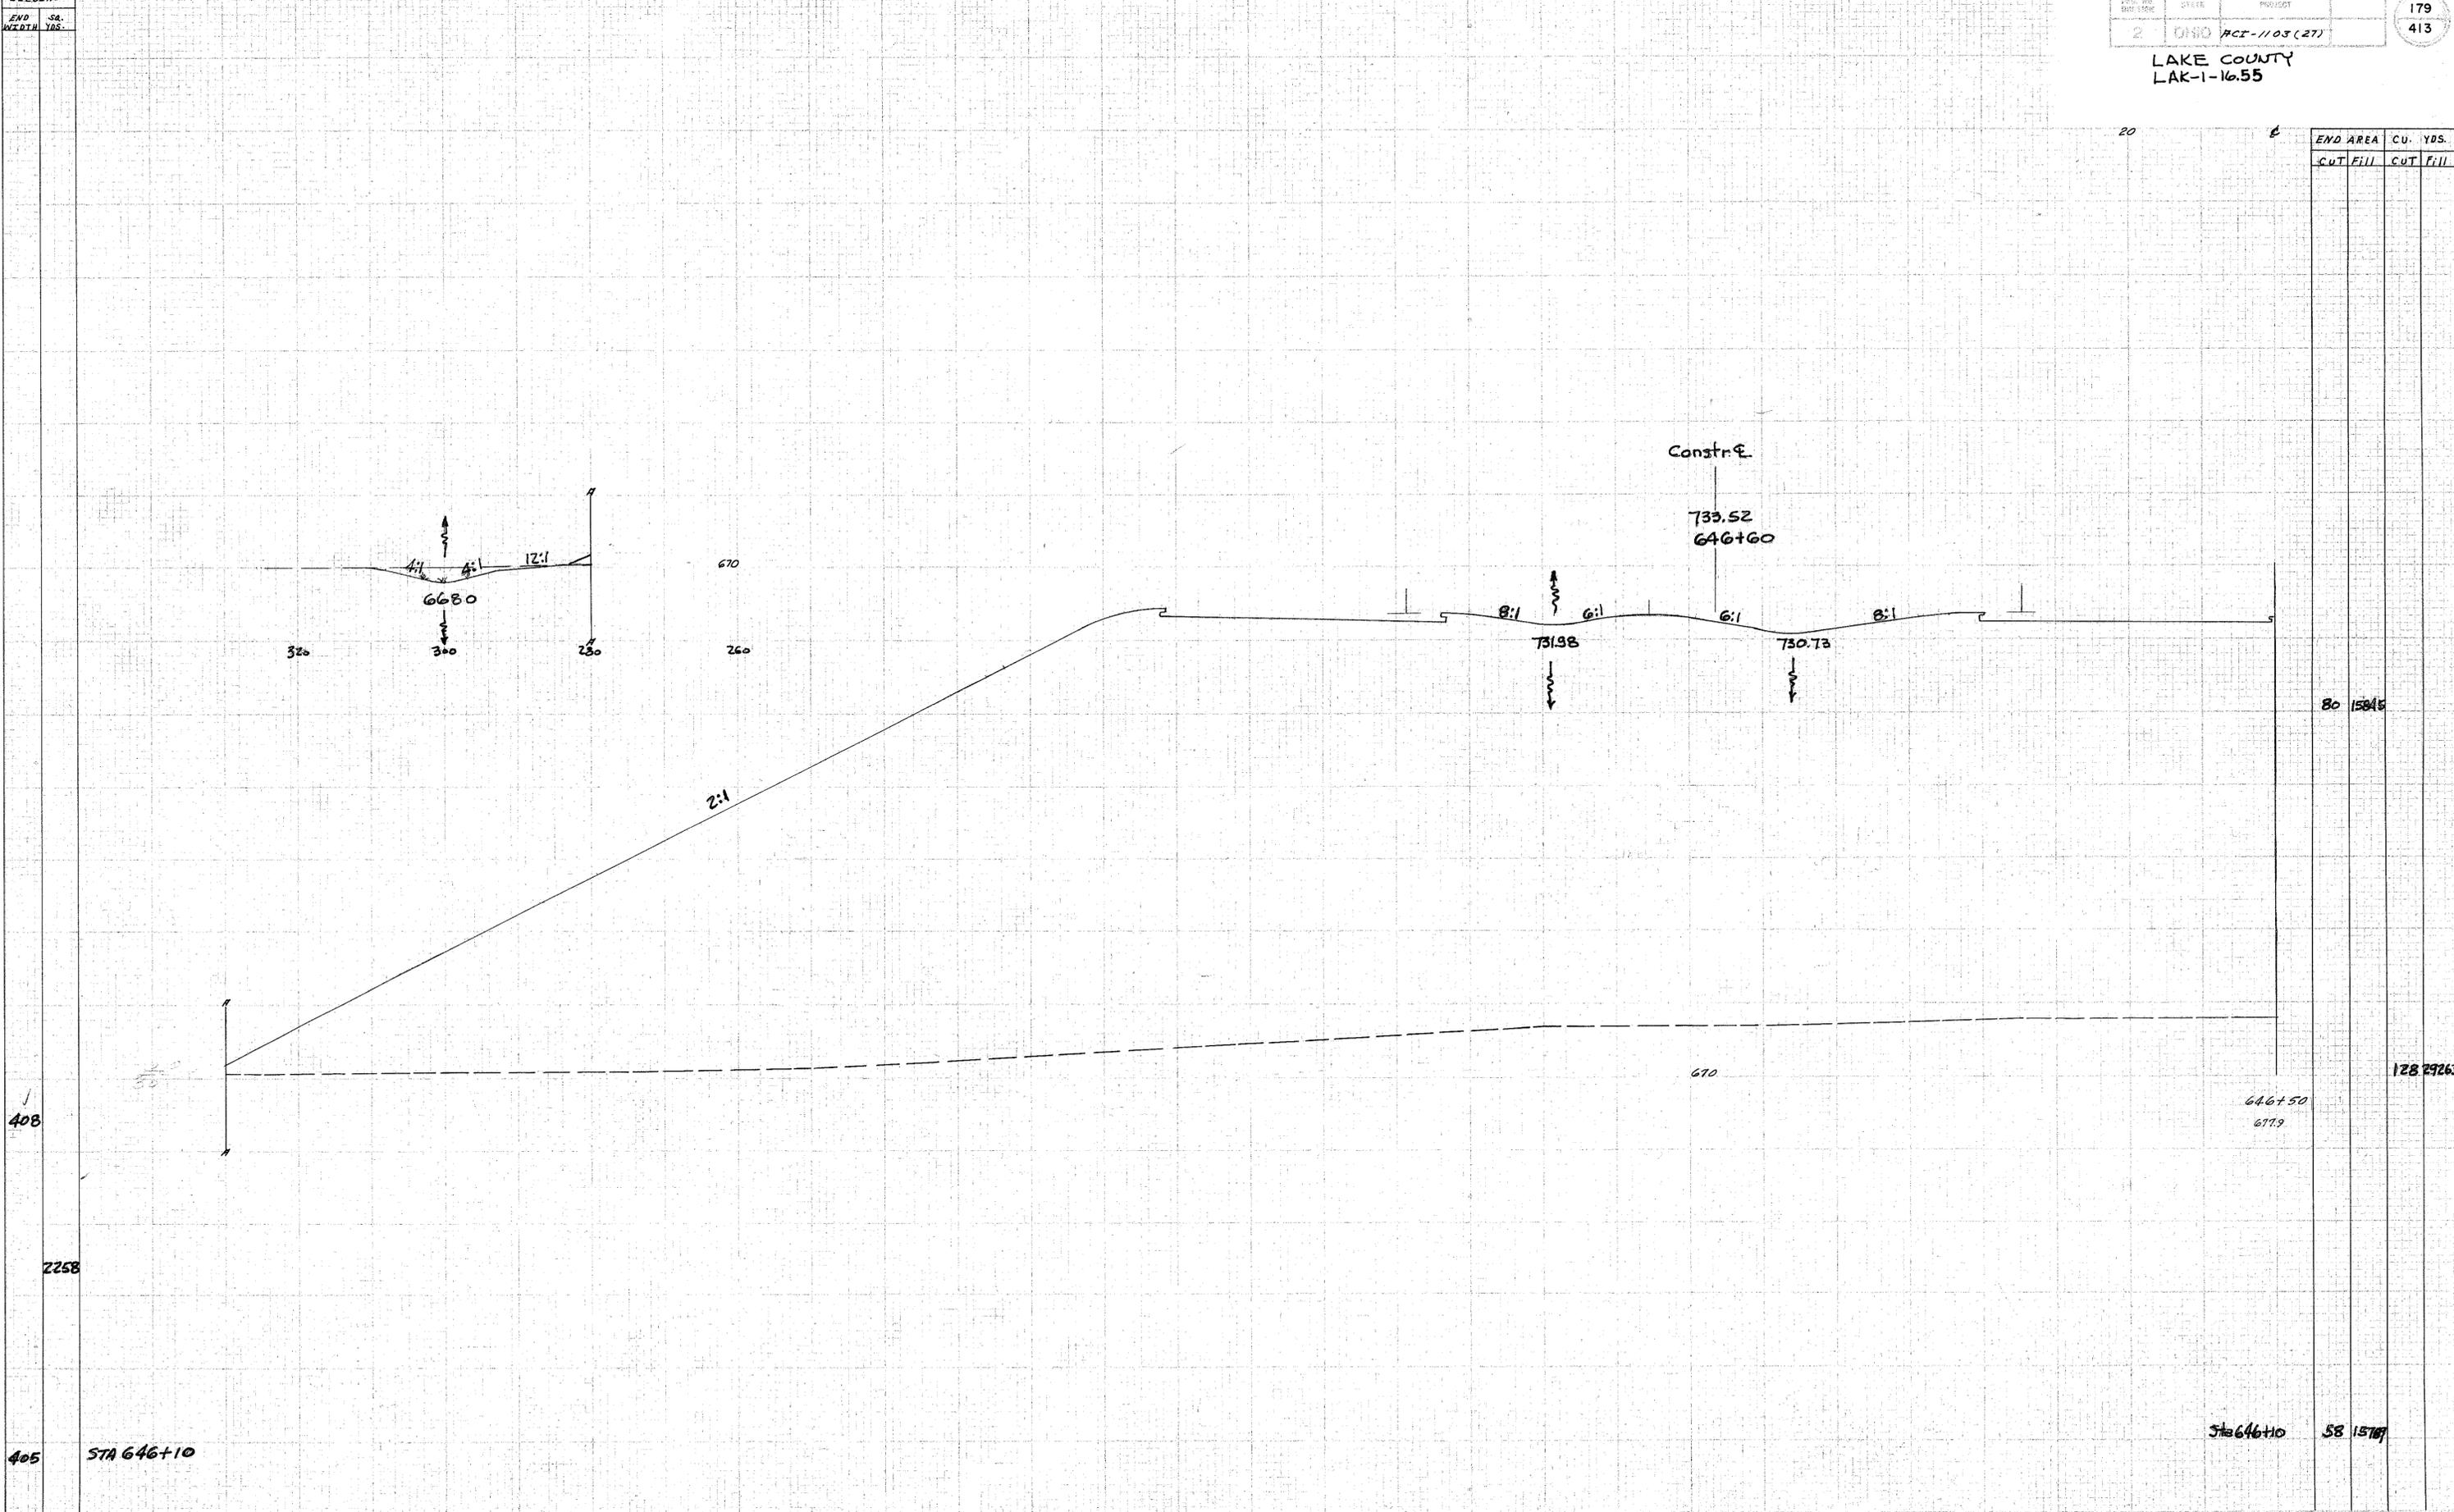

Handwritten note: 2258 408 405

5613 Sta. 646+50 L.