


SEEDING  
 END STA.  
 WIDTH YDS.

PROJ. NO.	STATE	PROJECT
2	OHIO	HCI-1103 (27)

181  
 413

LAKE COUNTY  
 LAK-1-16.55

END AREA		CU. YDS.	
CUT	FILL	CUT	FILL

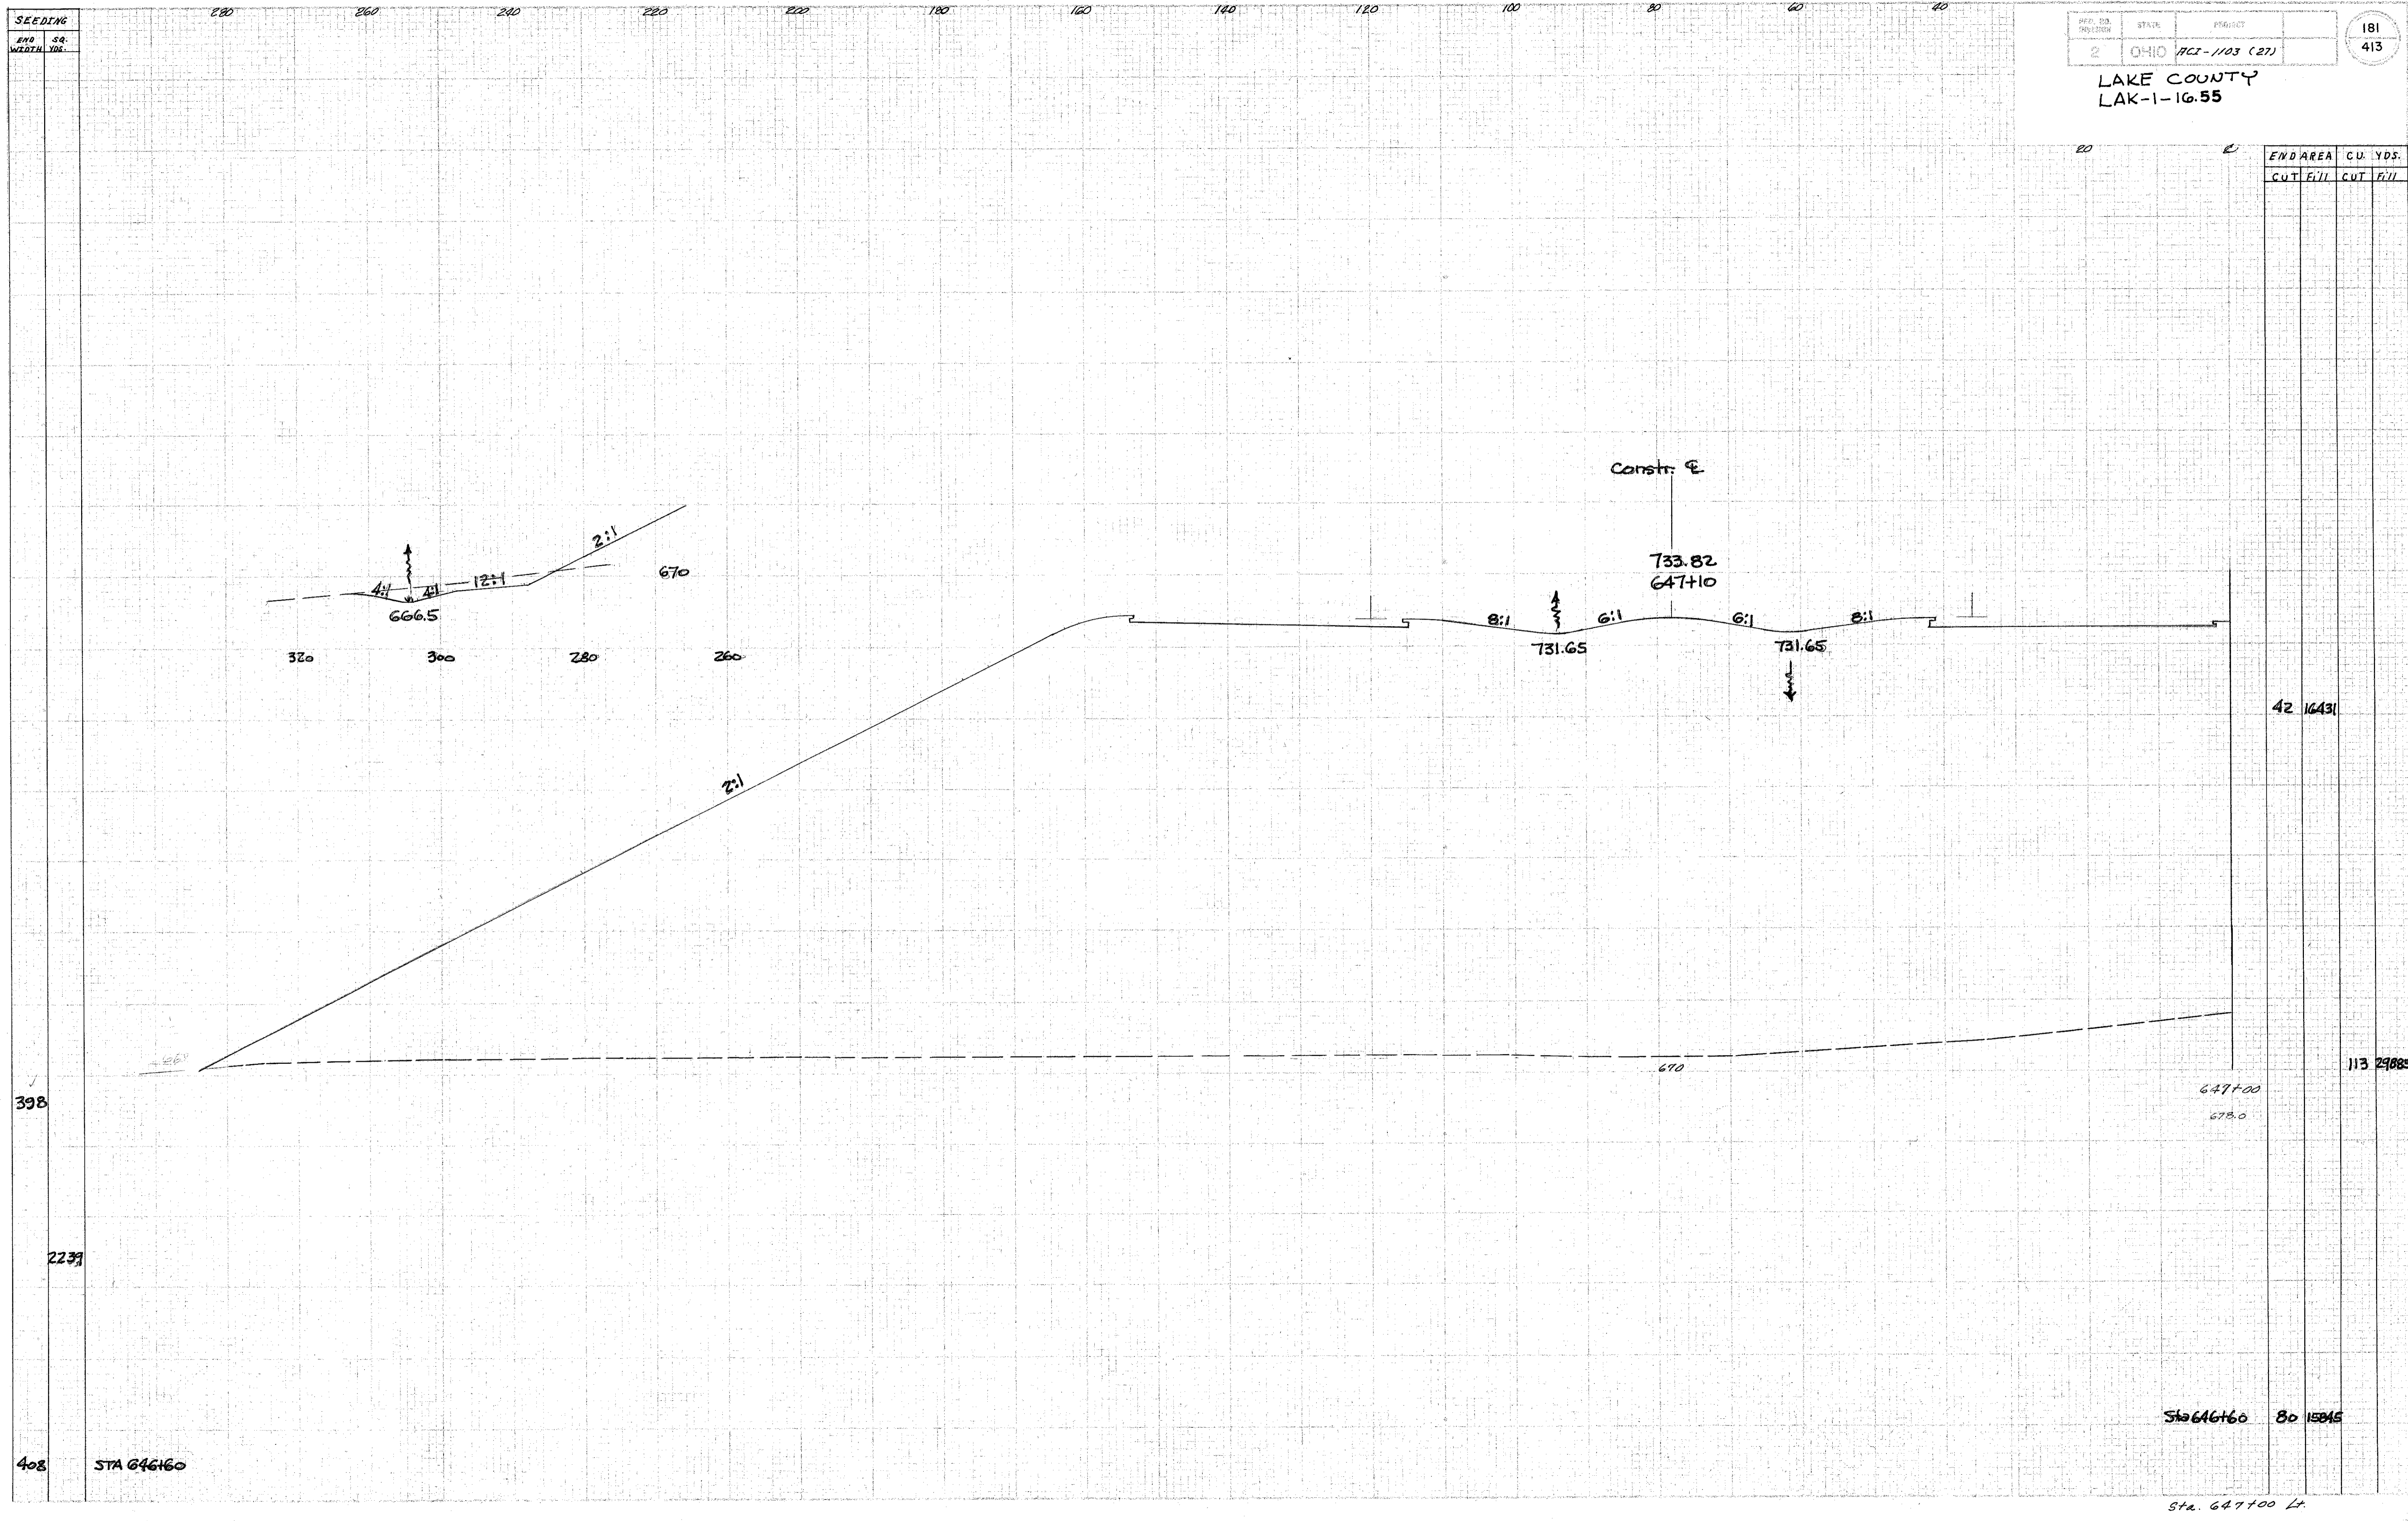

42 16431

113 29885

647+00  
 678.0

Sta 646+60 80 15845

Sta. 647+00 Lt.

3-1-56  
 3-7-58

398

2239

408

STA 646+60