

SEEDING

END
WORTH

SR.
YDS.

280

260

240

220

200

180

160

140

120

100

80

60


40

2	OHIO	ACT-1103 (27)
---	------	---------------

184
413

LAKE COUNTY
LAK-1-16.55

END AREA	CUT	FILL	CUT	FILL	YDS.
----------	-----	------	-----	------	------

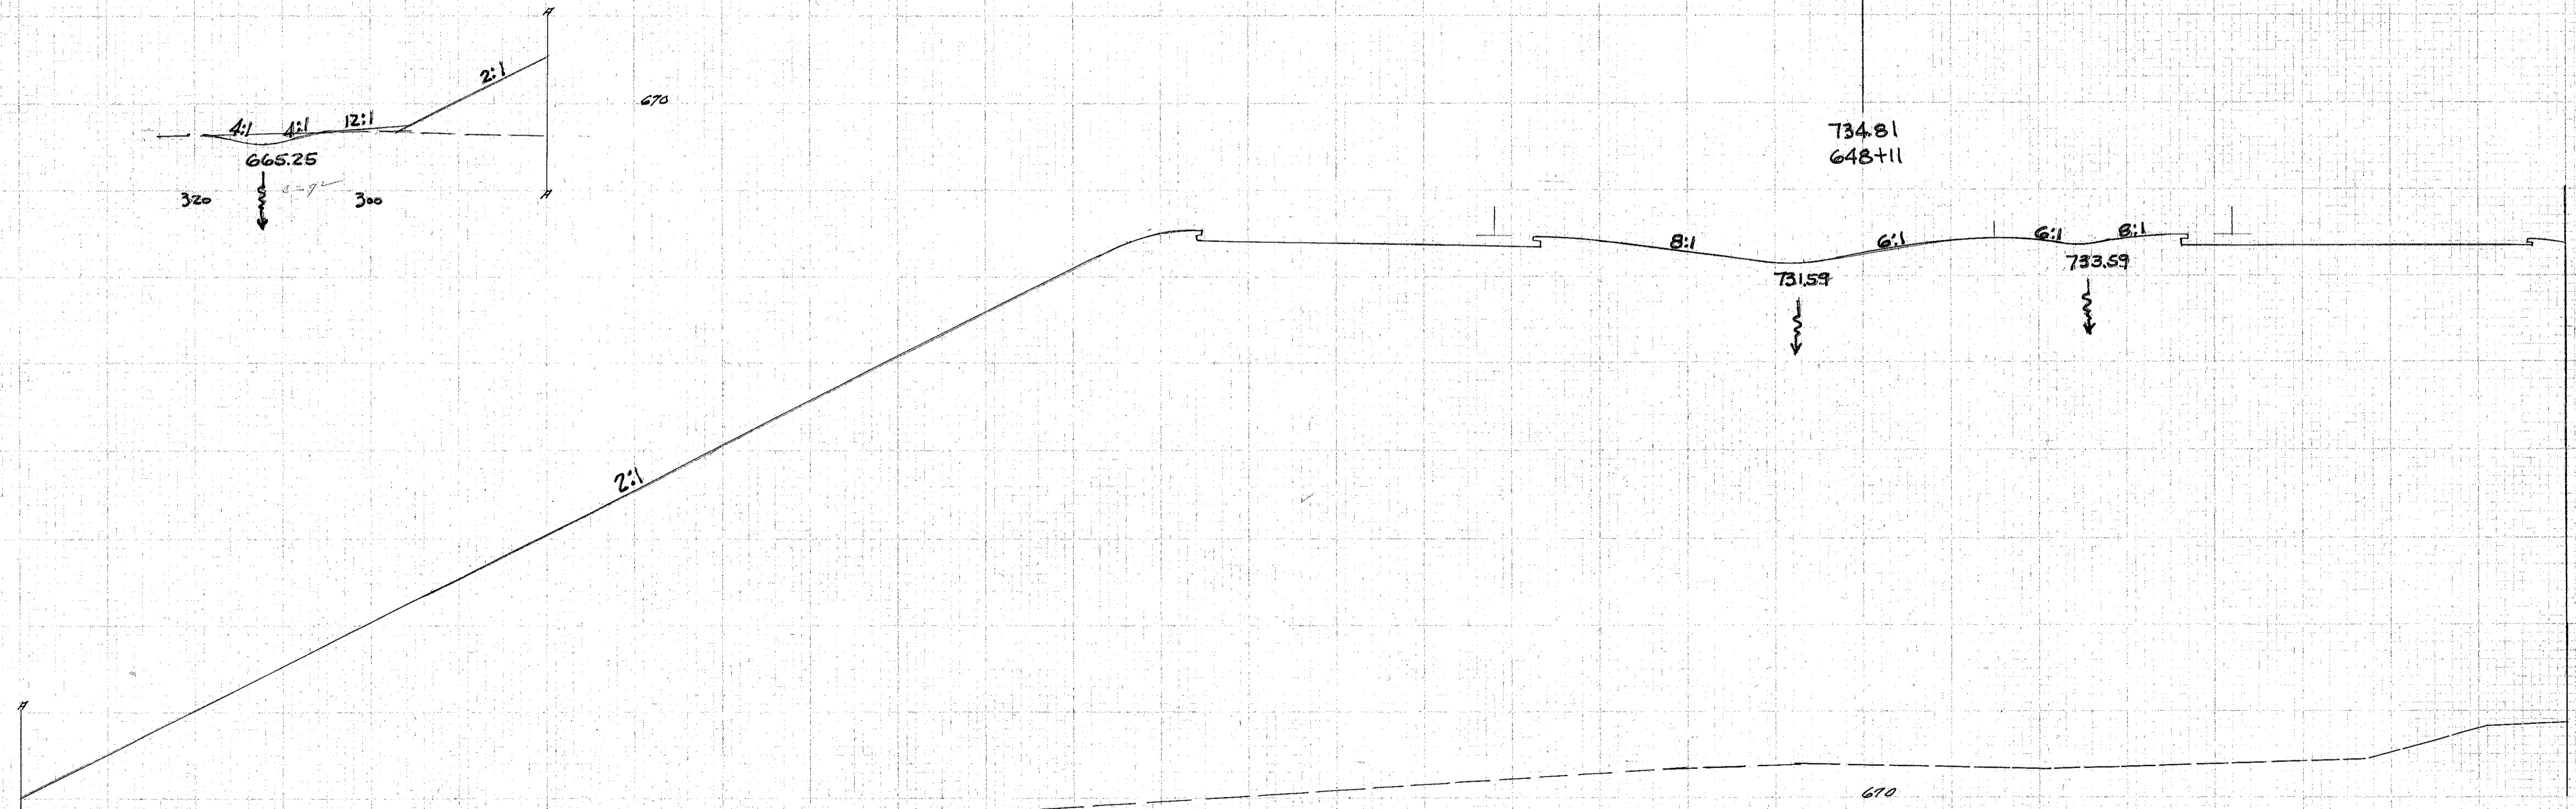

39 17347

47 3975

648+00
6786

Sta 647+60 10 1659

Sta. 648+00 Lt.

411

2306

403

Sta 647+60