


SEEDING

END WIRTH SA: YDS.

2	OHIO	ACI-1103 (27)	186
			413

LAKE COUNTY  
LAK-1-16.55

END AREA	CUT	FILL	YDS.

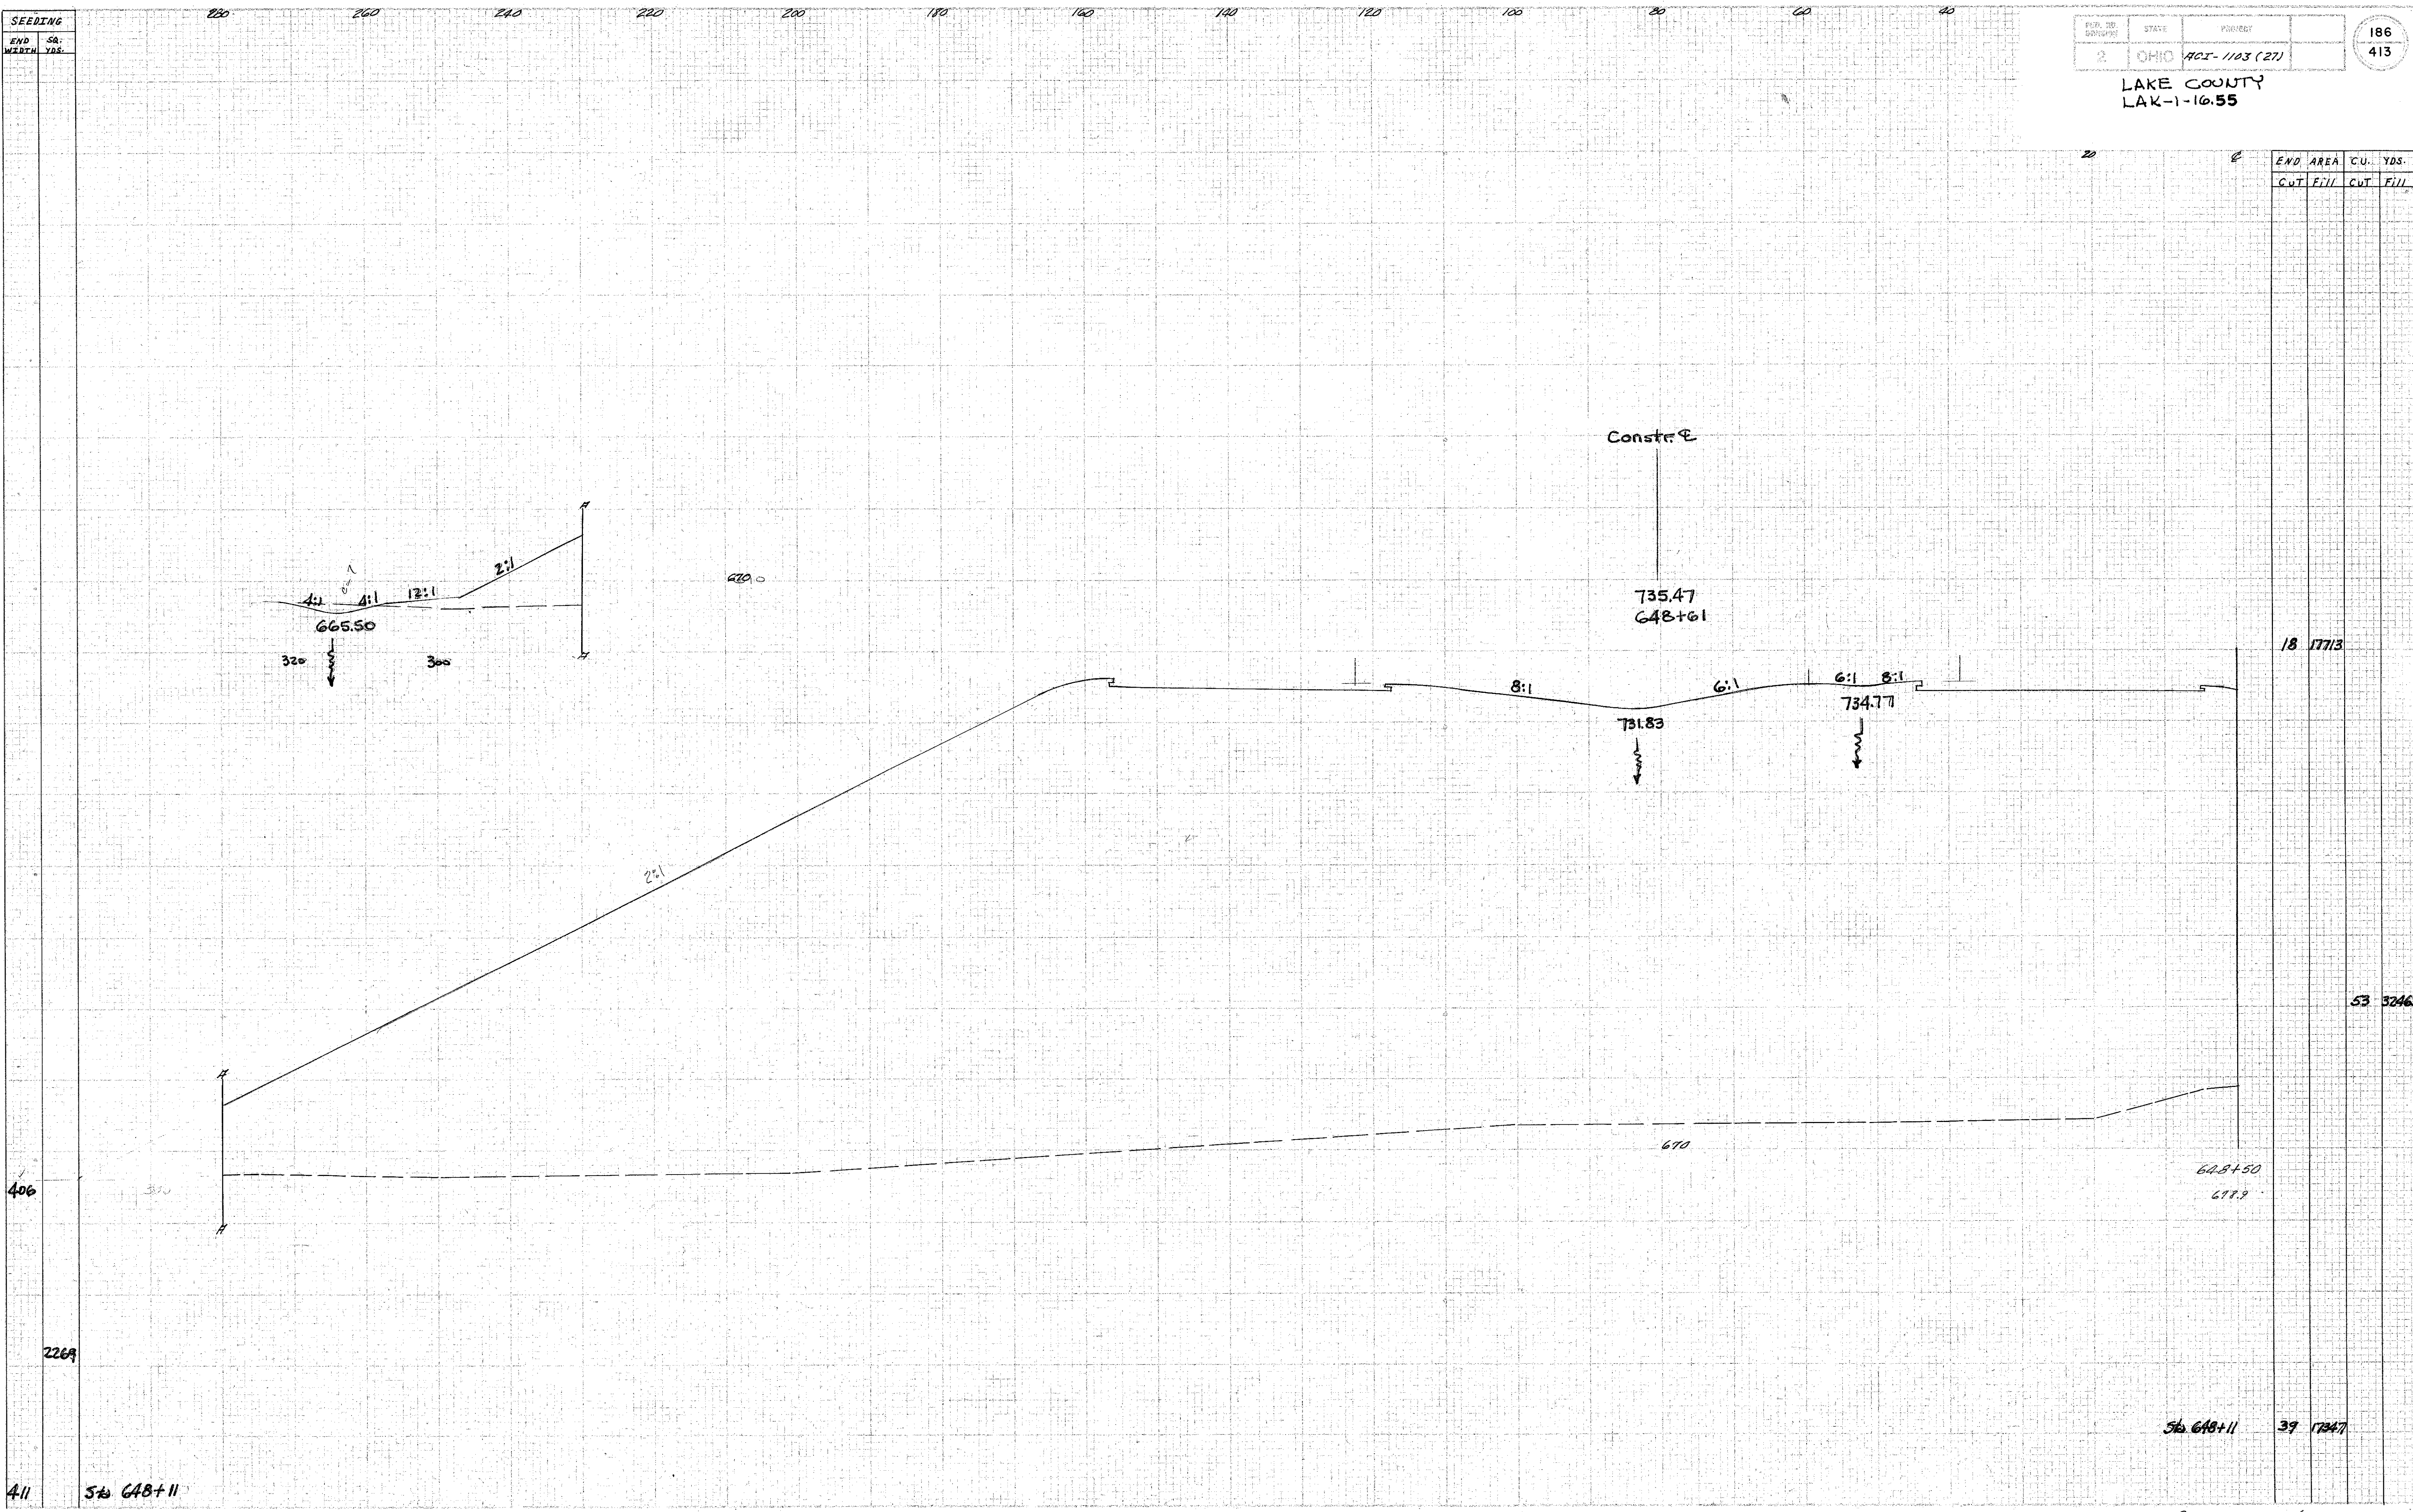

18 17713

53 32463

39 17247

Sta. 648+50 LT

406

2269

411

Sta. 648+11

Handwritten notes: 1/20/01, D.P. 3-7-58, 1/20/01, 3-7-58