


SEEDING
END STA.
WIDTH YDS.

PROJ. NO. 2	STATE OHIO	PROJECT HCE-1103 (27)
----------------	---------------	--------------------------

188
413

LAKE COUNTY
LAK-1-16.55

END AREA	CUT	FILL	CUT	FILL
----------	-----	------	-----	------

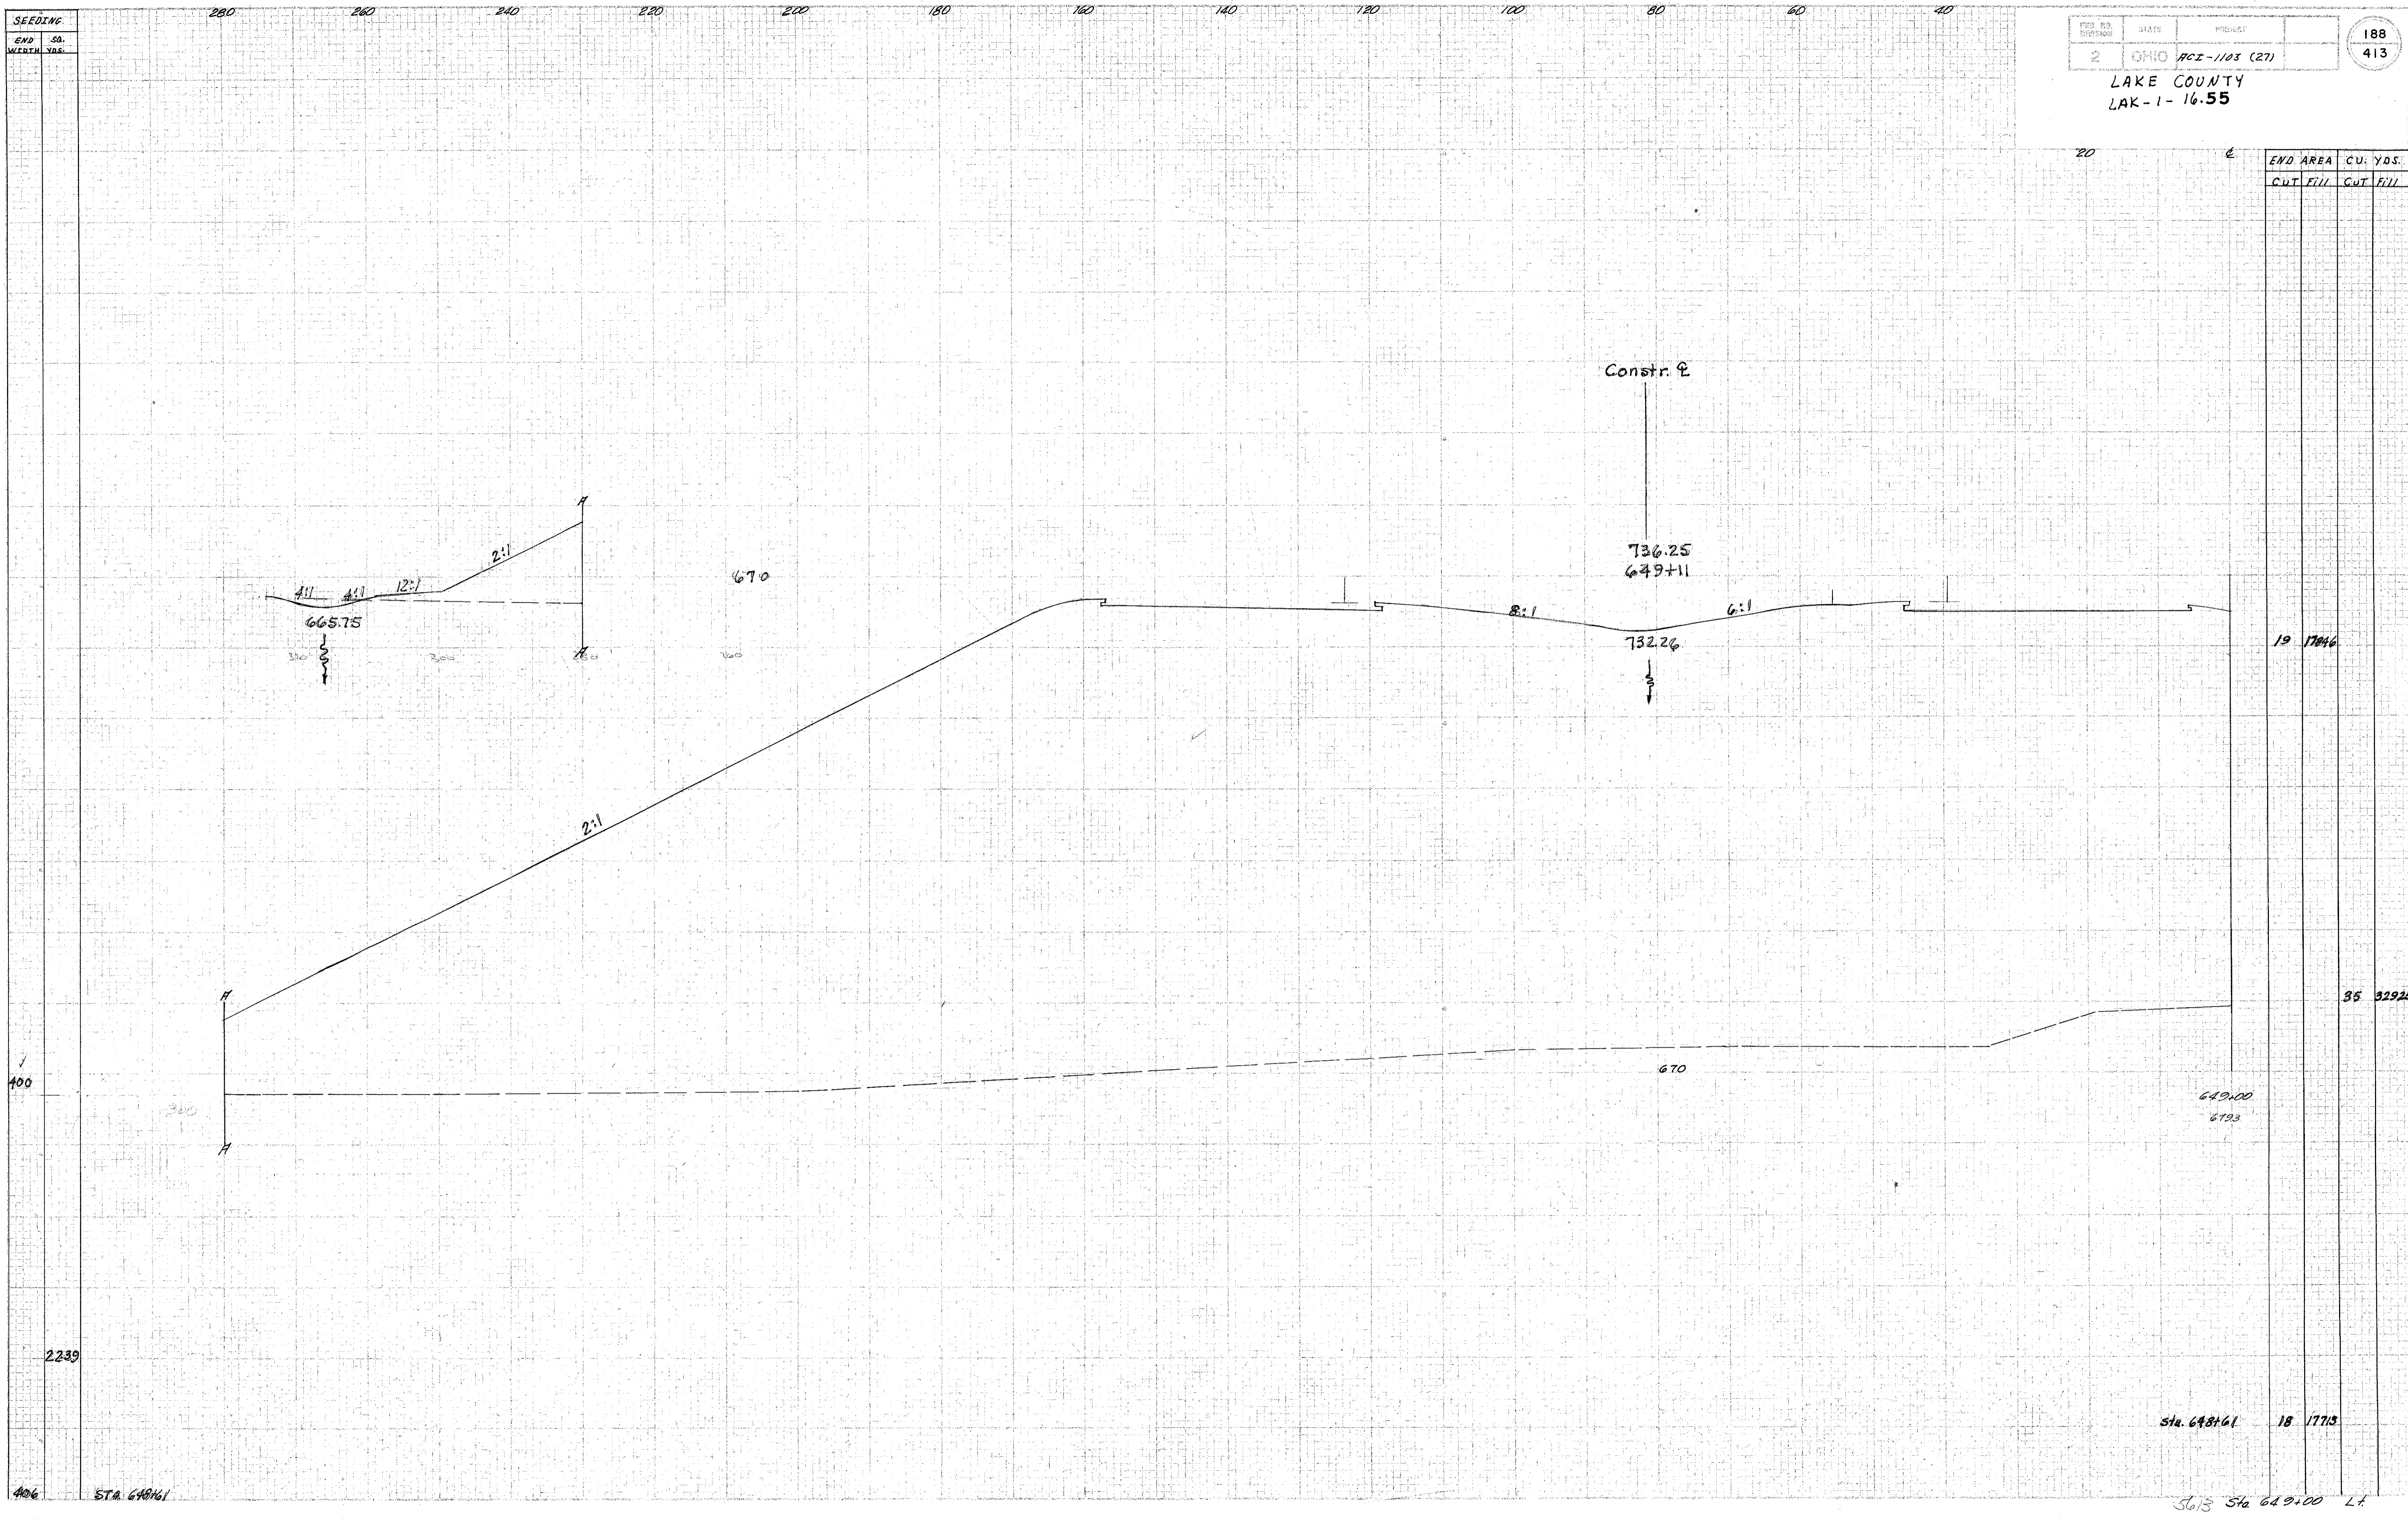

20-11-54
No 3-1-54

2239

406

Sta. 648+61

Sta. 648+61

18 1773

Sta. 649+00

35 32925

19 17046

35 32925