


SEEDING 280 260 240 220 200 180 160 140 120 100 80 60 40

| | | | |
|-----------|-------|---------------|-----|
| PROJ. NO. | STATE | TOWN | 190 |
| 2 | OHIO | HCI-1103 (27) | 413 |

LAKE COUNTY
LAK-1-16.55

| END AREA | CUT | FILL | CUT | FILL | YDS. |
|----------|-----|------|-----|------|------|
|----------|-----|------|-----|------|------|

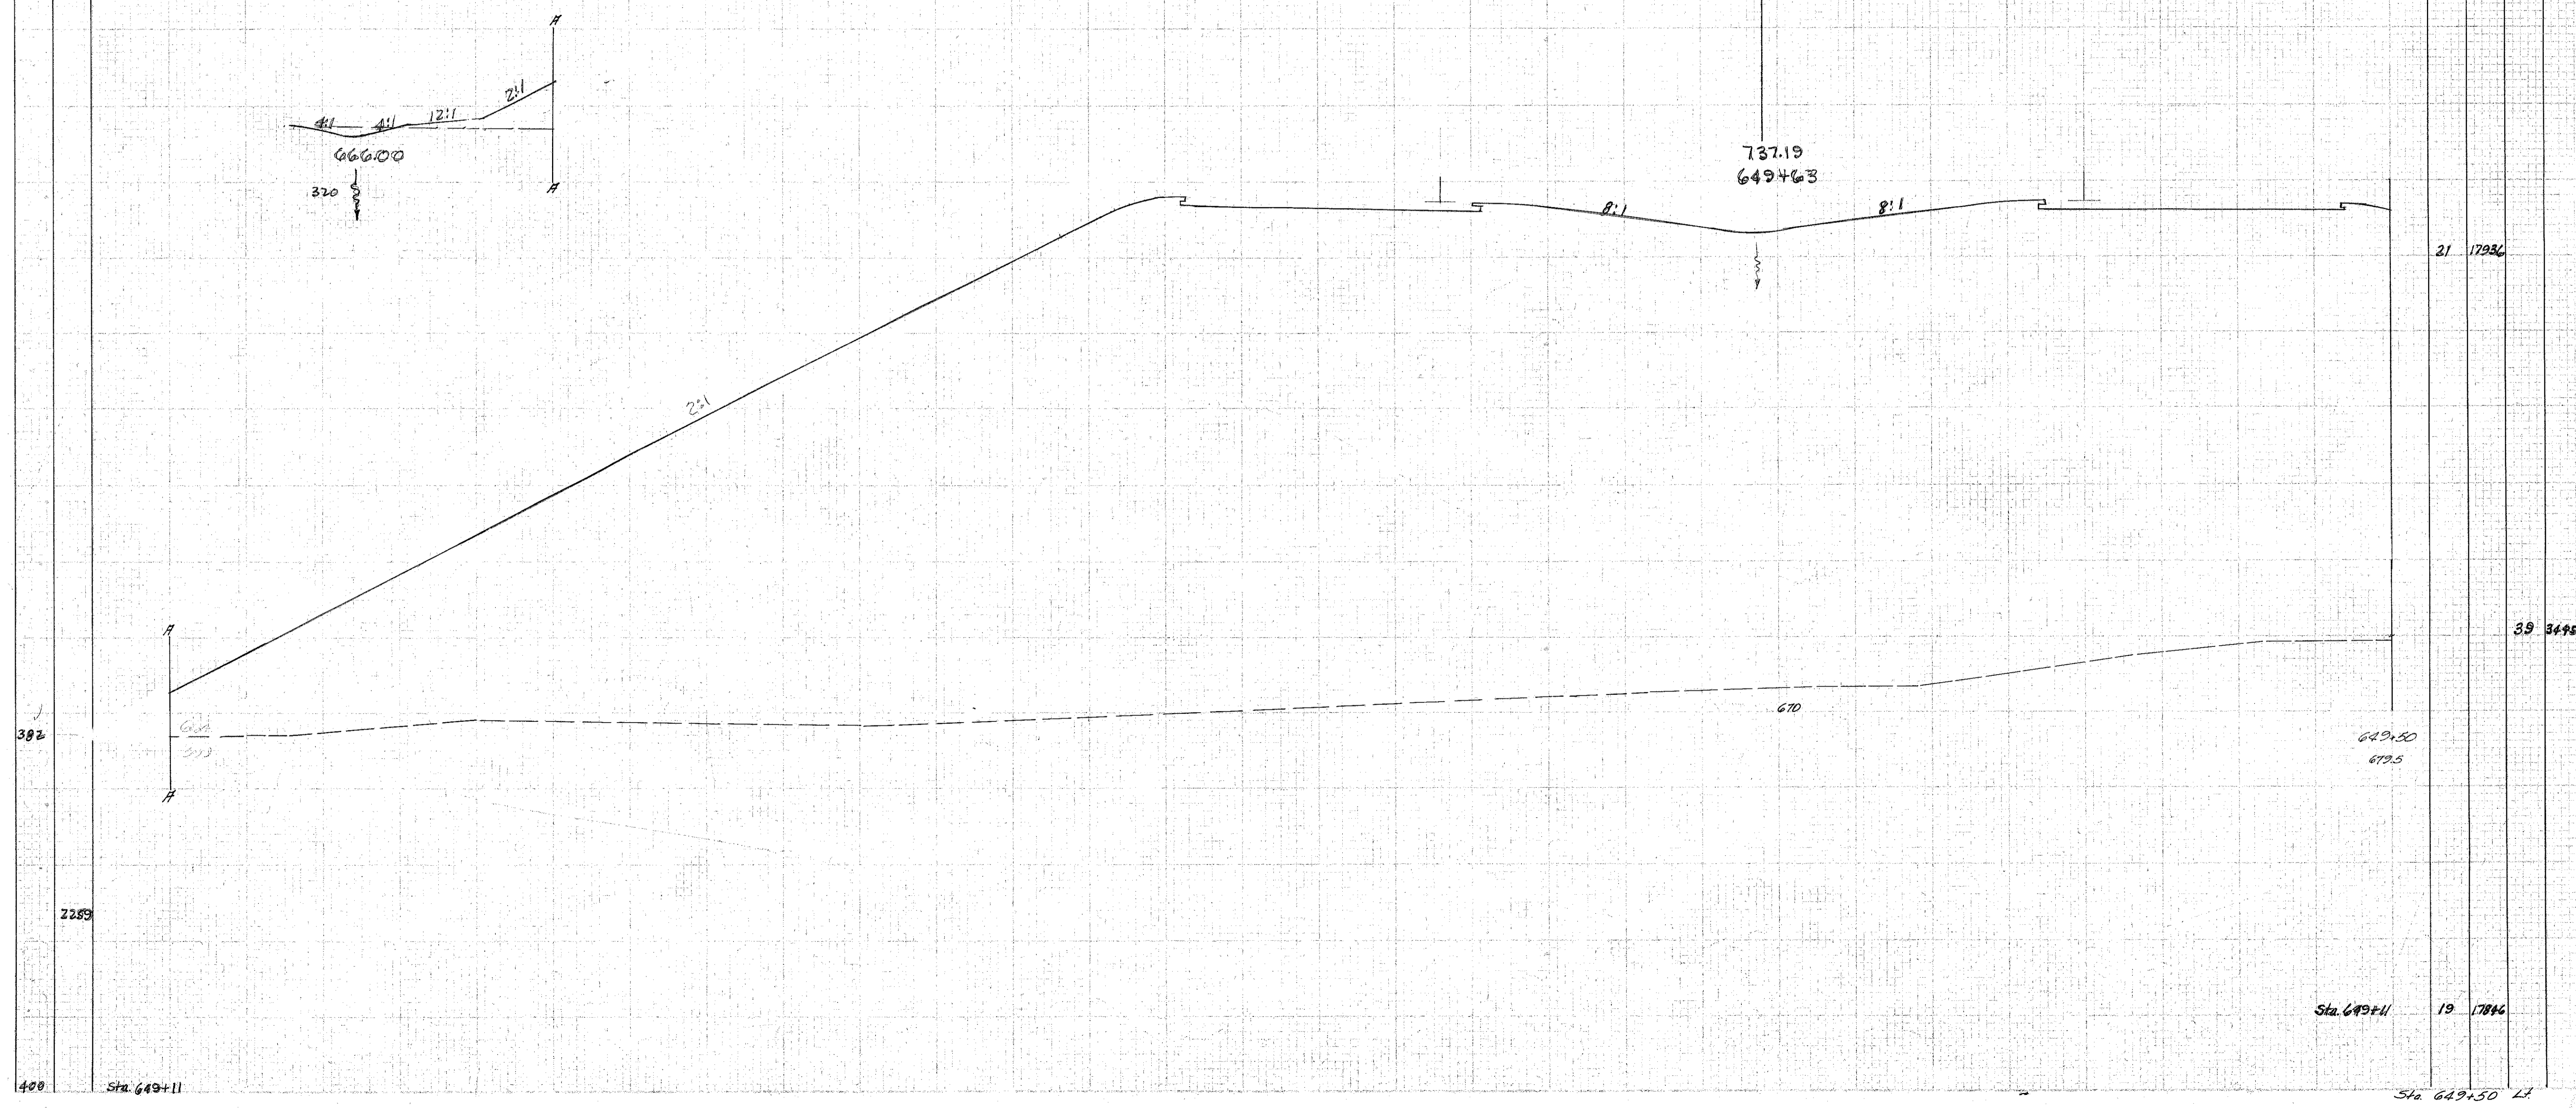

DATE: 11-15-58
 BY: J. S. 1-58

Sta. 649+11

Sta. 649+11

Sta. 649+50