

SEEDING 280 260 240 220 200 180 160 140 120 100 80 60 40


END STA. WEATH. VRS.

DATE AND REVISION	STATE	PROJECT	FIGURE
2	OHIO	HCT-1103 (27)	

192  
413

LAKE COUNTY  
LAK-1-16-55

END AREA		CU. YDS.	
CUT	FILL	CUT	FILL

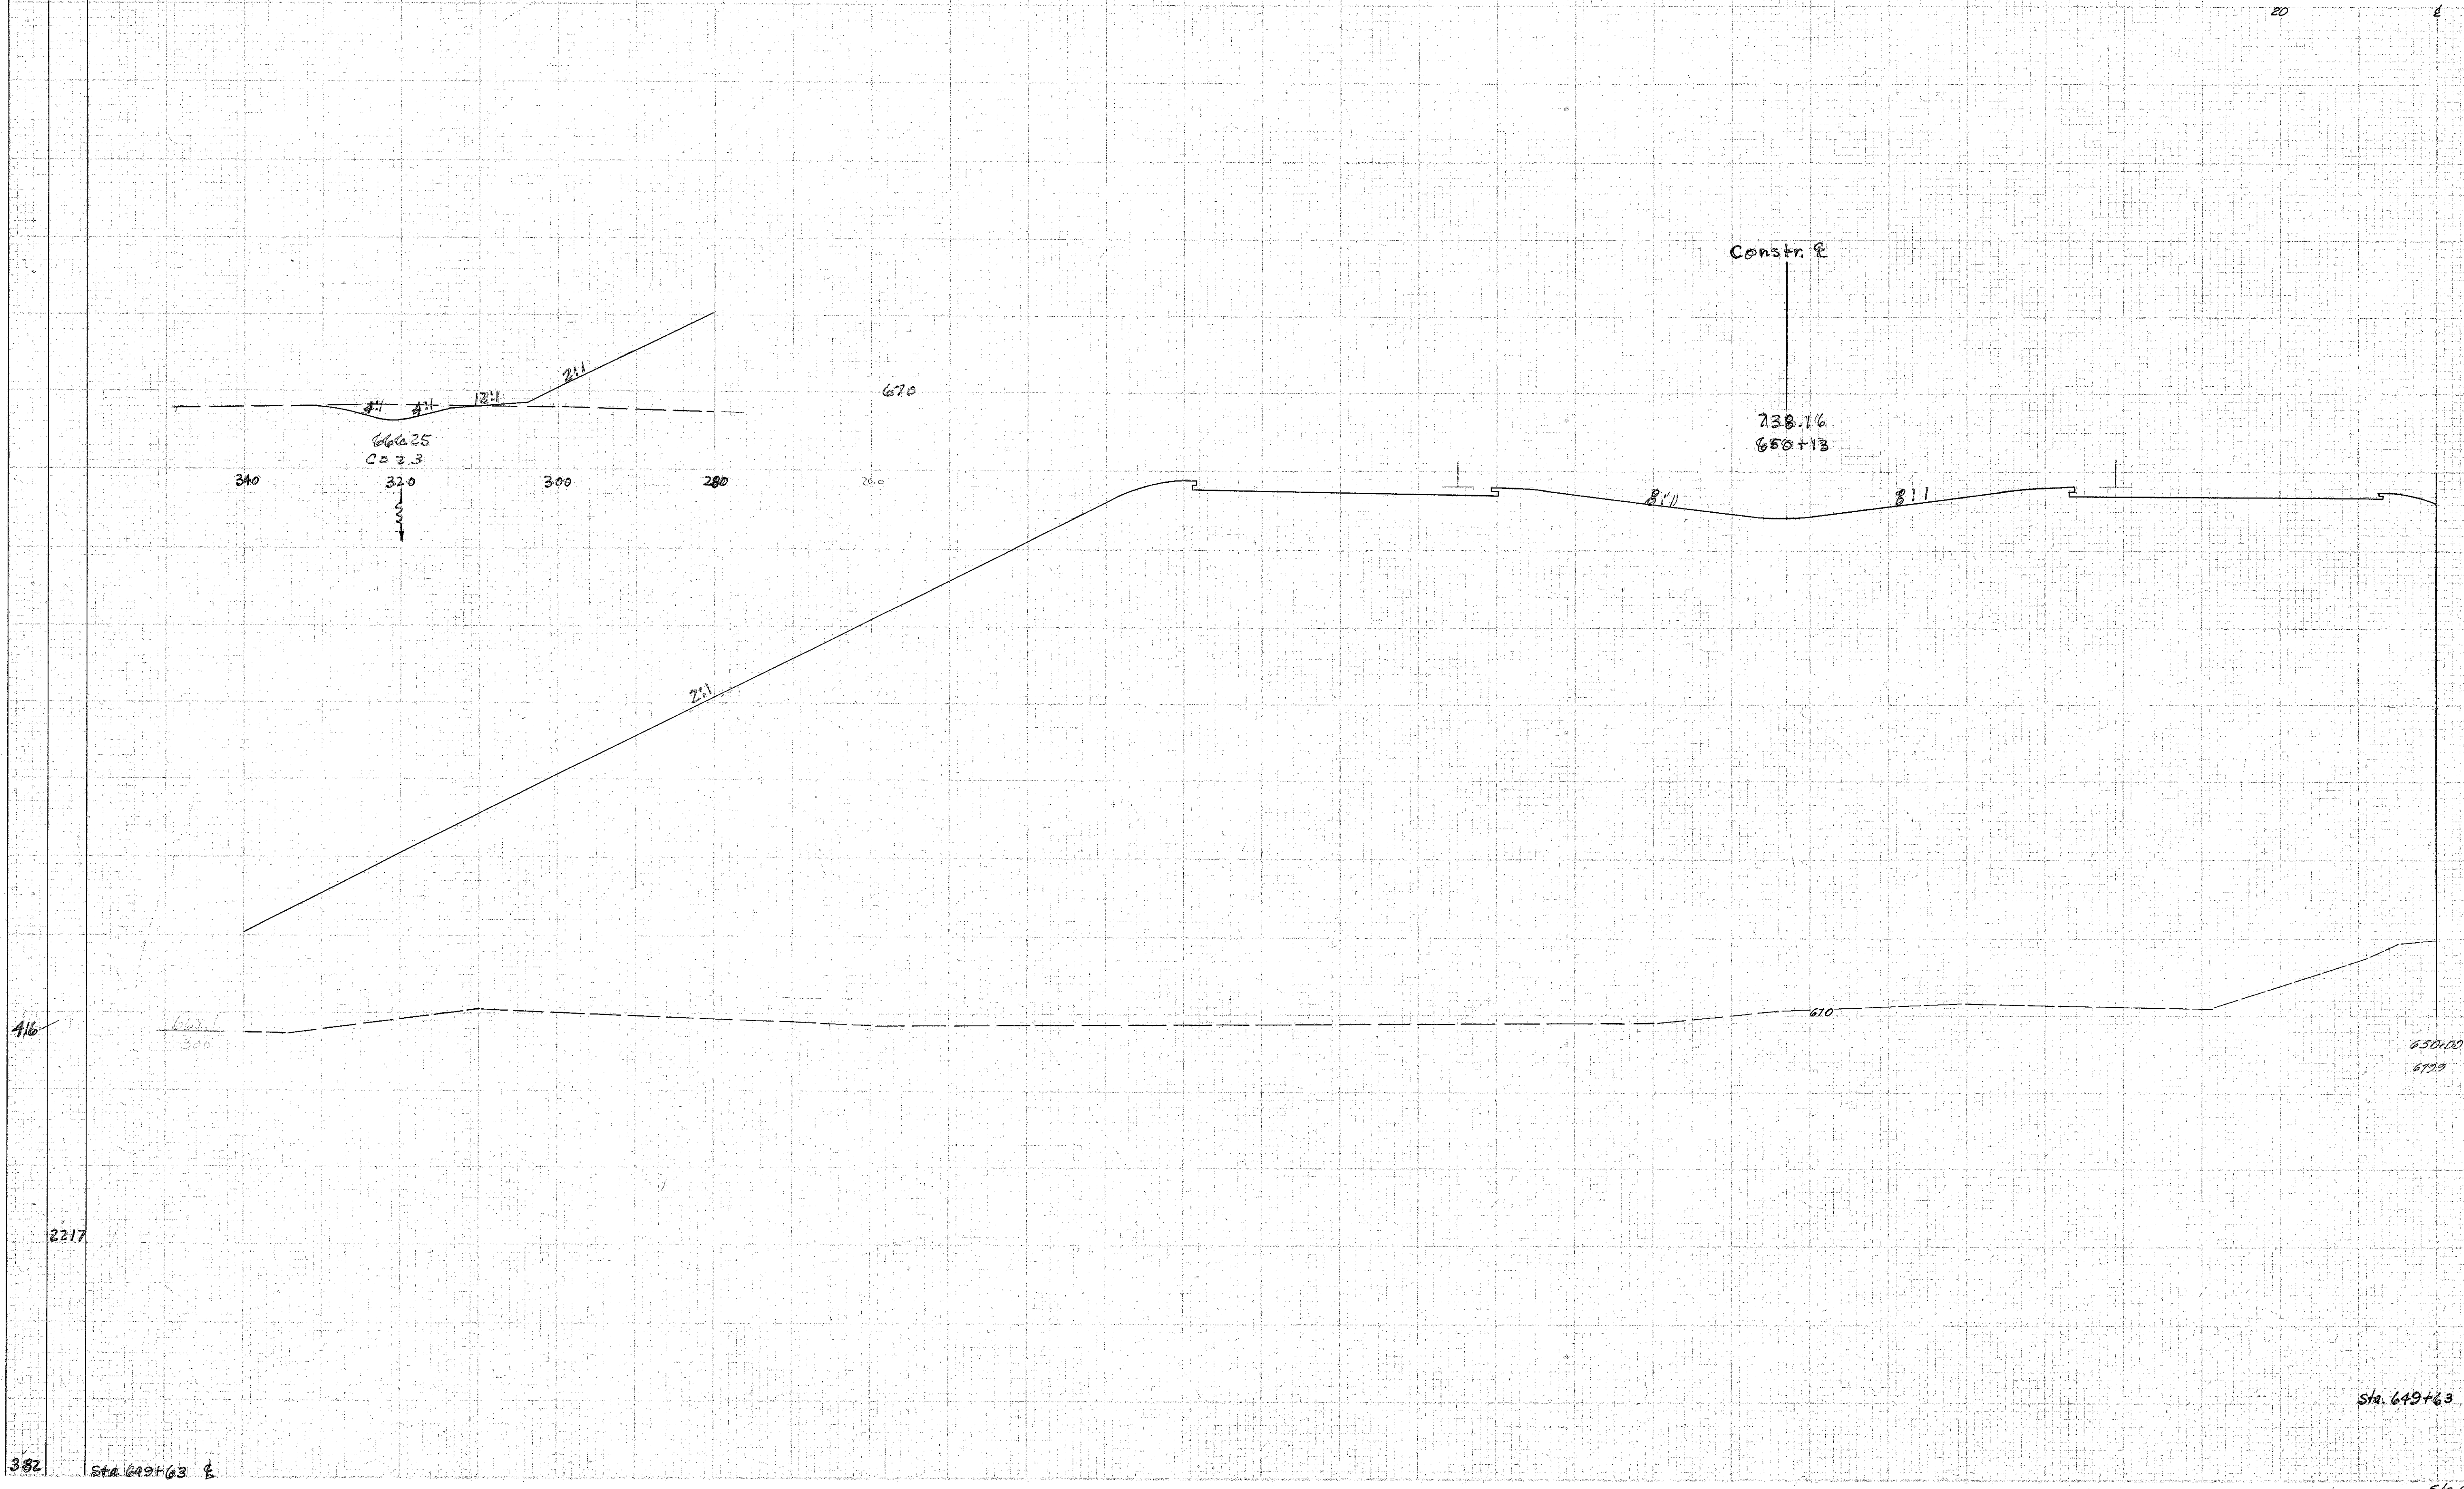

35 18733

52 33963

650+00  
6700

Sta. 649+63 21 17934

Sta. 650+00 L1

416

2217

382

Sta. 649+63 E

Checked by 3-7-57  
 C.D.F. 3-7-58