


SEADING  
AND  
WIDTH  
SP.  
YDS.

PRO. NO. DISTRICT	STATE	PROJECT
2	OHIO	PC2-1103 (27)

195  
413

LAKE COUNTY  
LAK-1-16.55

END AREA	CUT	YDS.
CUT FILL	CUT FILL	

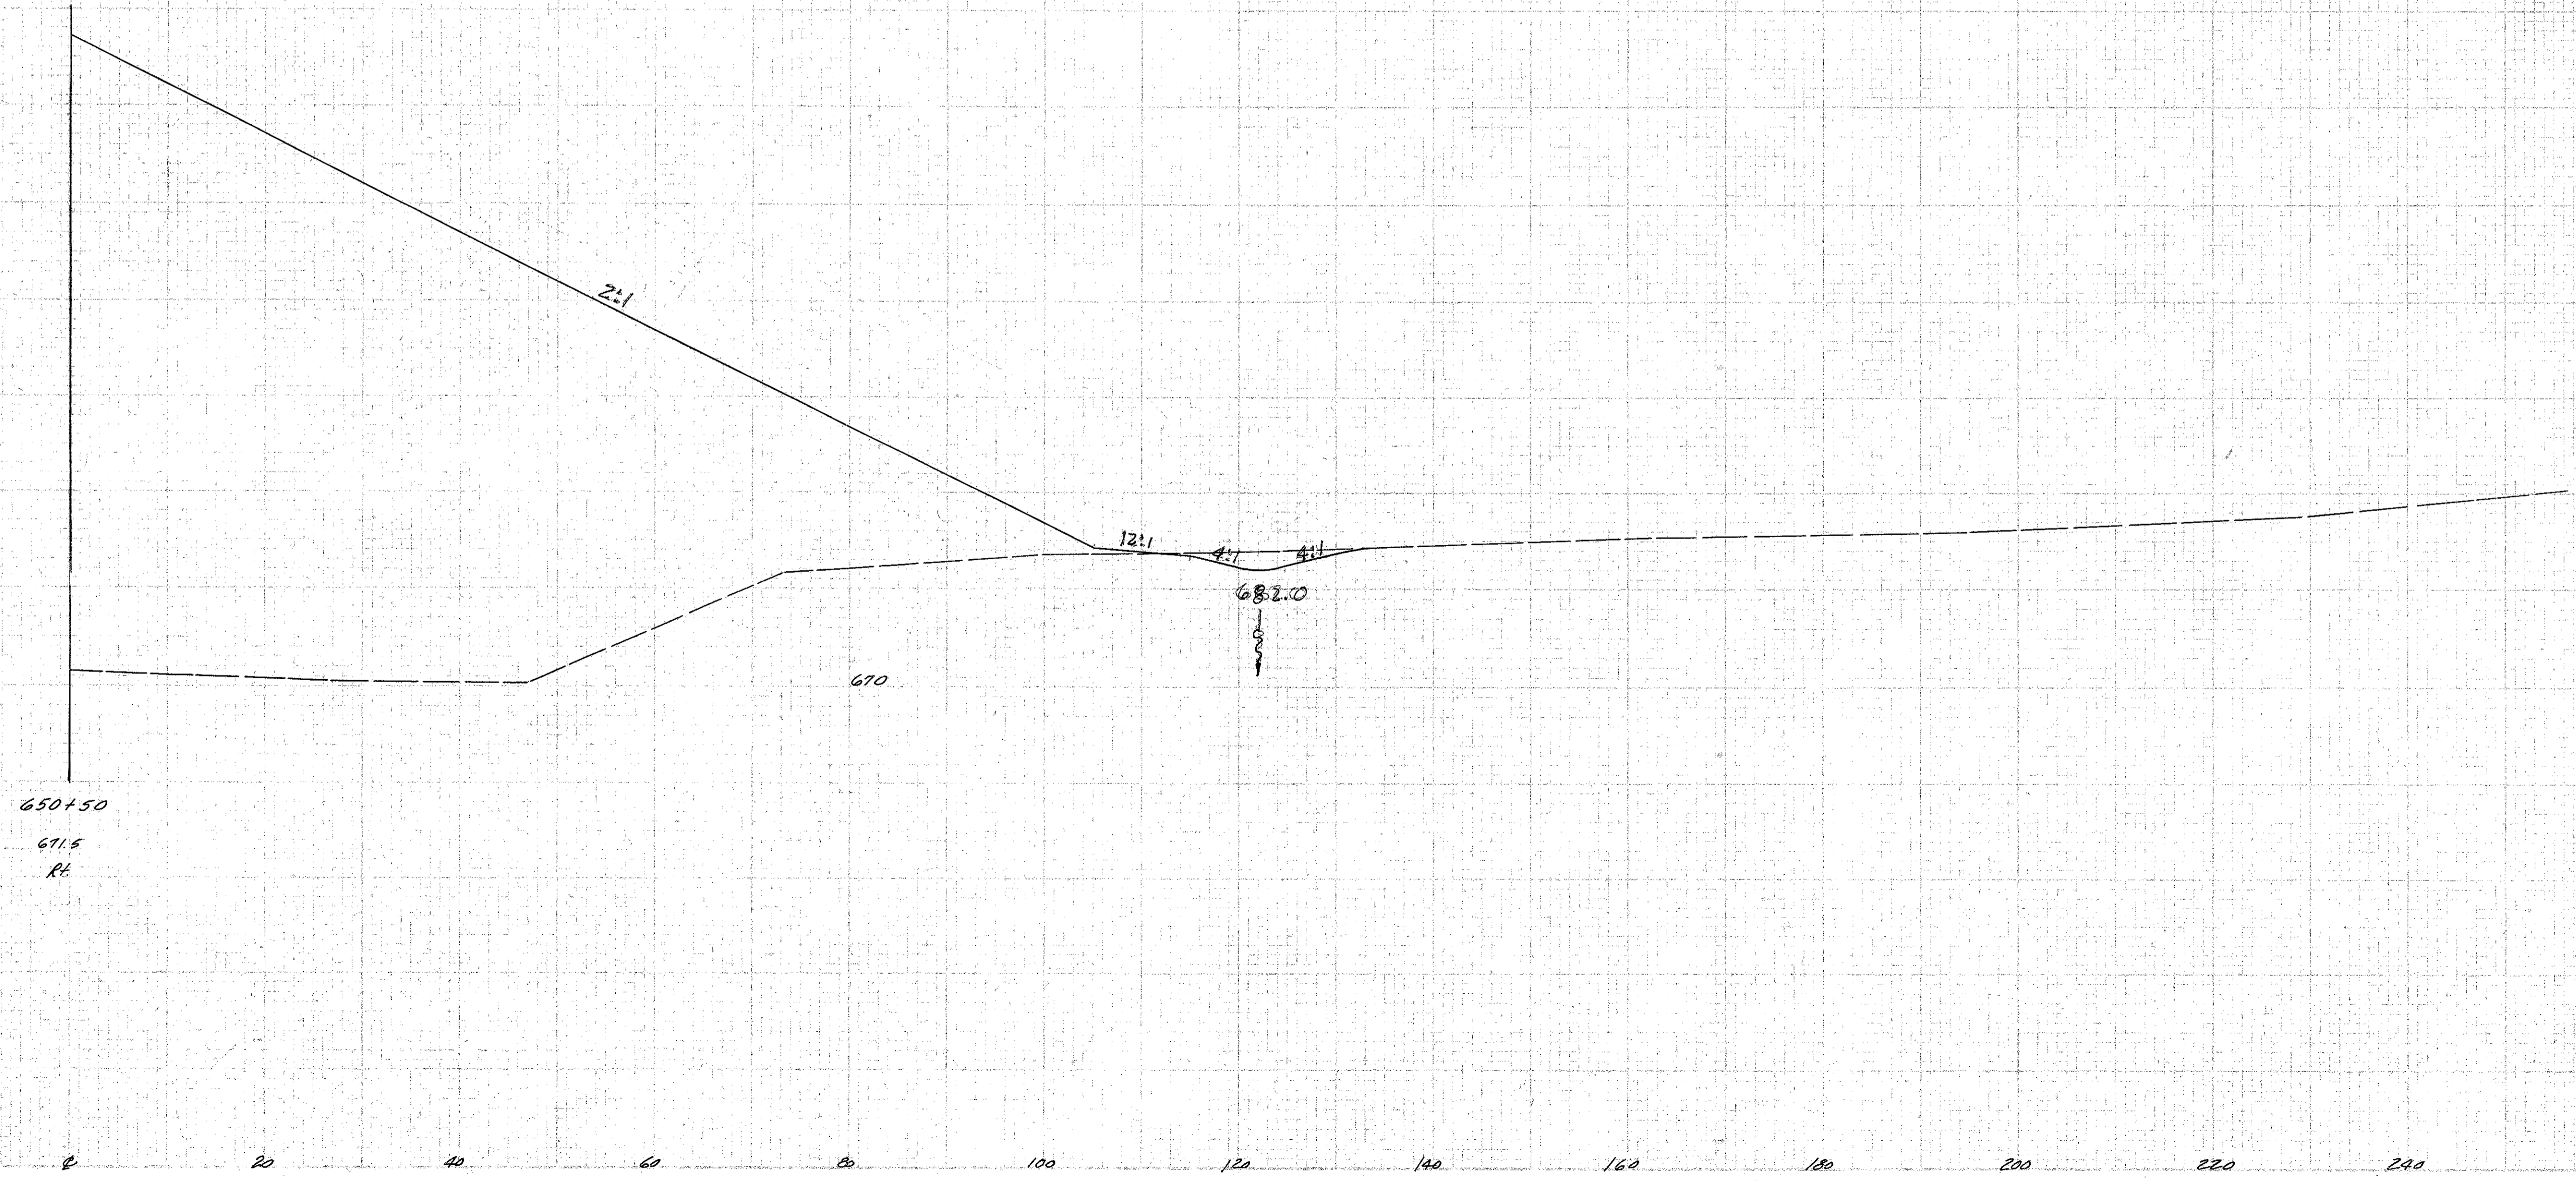

650+50  
LAK-1-16.55