


SEEDING
END WIDTH
SP. YDS.
So. Vol.

AREA NO.	STATE	PROJECT
2	OHIO	RC-1103(27)

196
413

LAKE COUNTY
LAK-1-16-55

END AREA	CUT	FILL	CUT	FILL

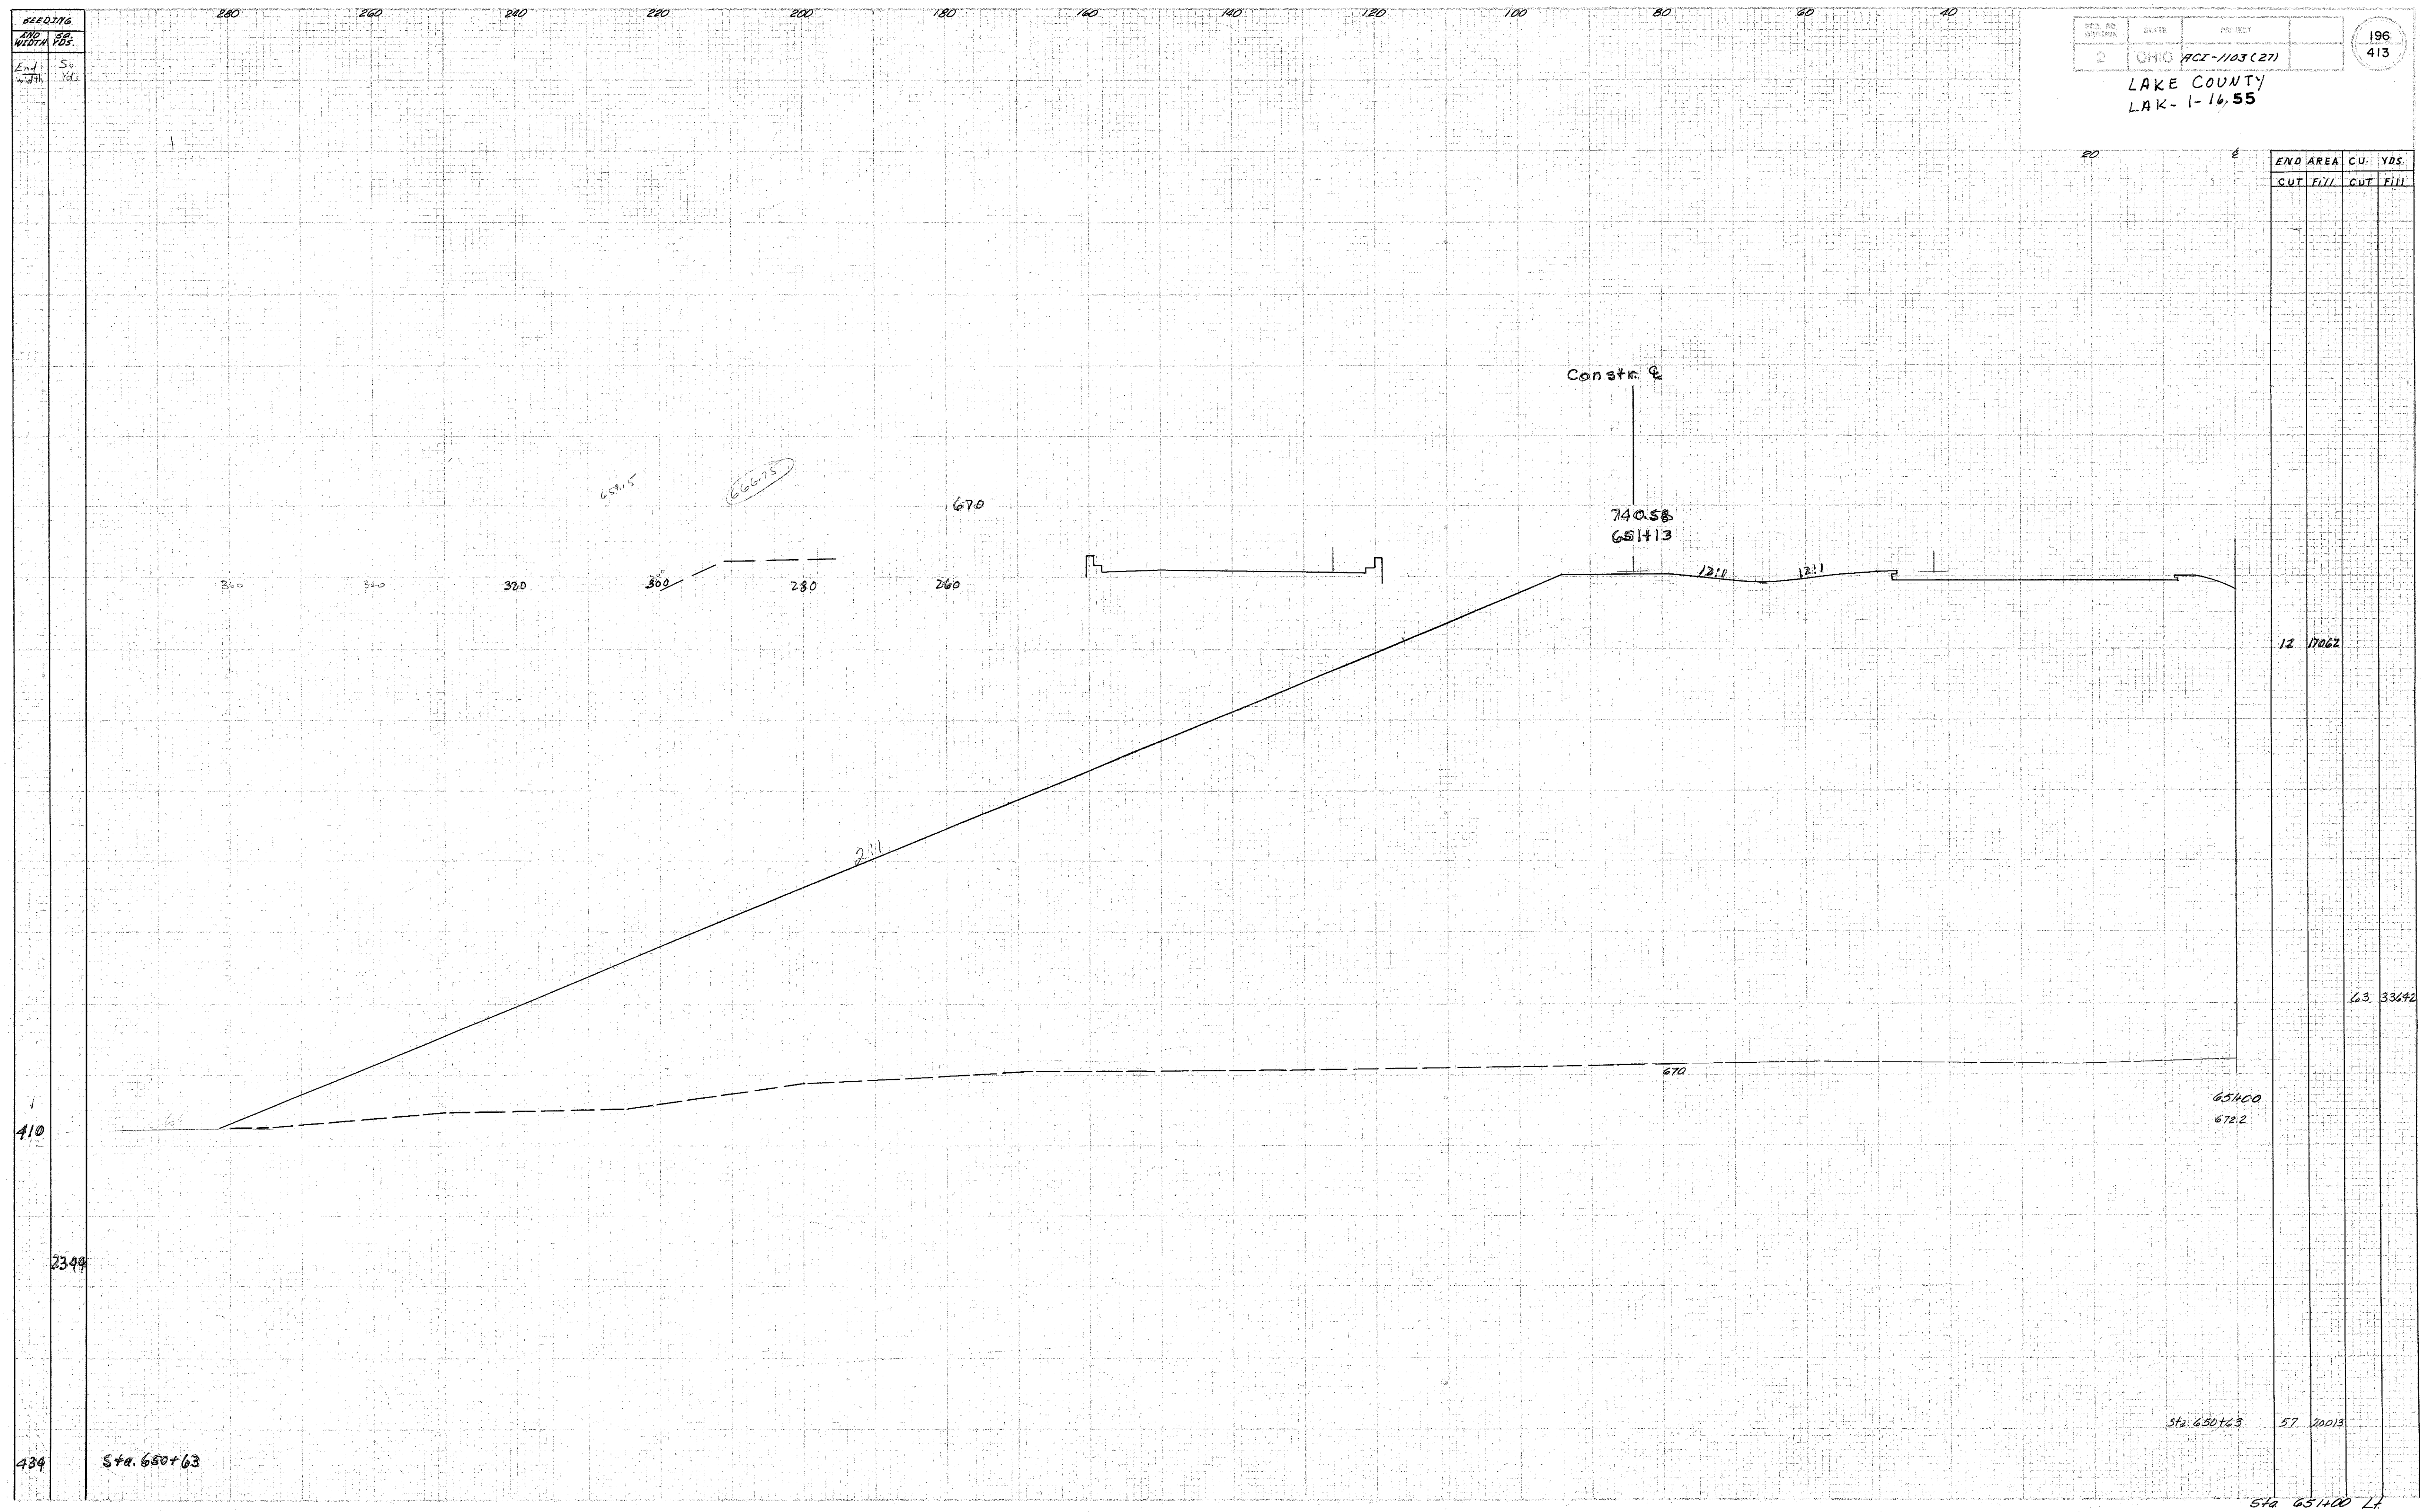

2/16/55
 C.D.E. 5-7-55

410

2344

434

Sta. 650+63

12 17062

63 33642

65400
672.2

Sta. 650+63

57 20013

Sta. 651+00 Lt.