

SEEDING


END	sq
WIDTH	YDS.
END	sq
WIDTH	YDS.

FOUN. NO.	STATE	PROJECT
2	OHIO	PCI-1103 (27)

204
413

LAKE COUNTY
LAK-1-16.55

END AREA	CUT	FILL	CUT	FILL

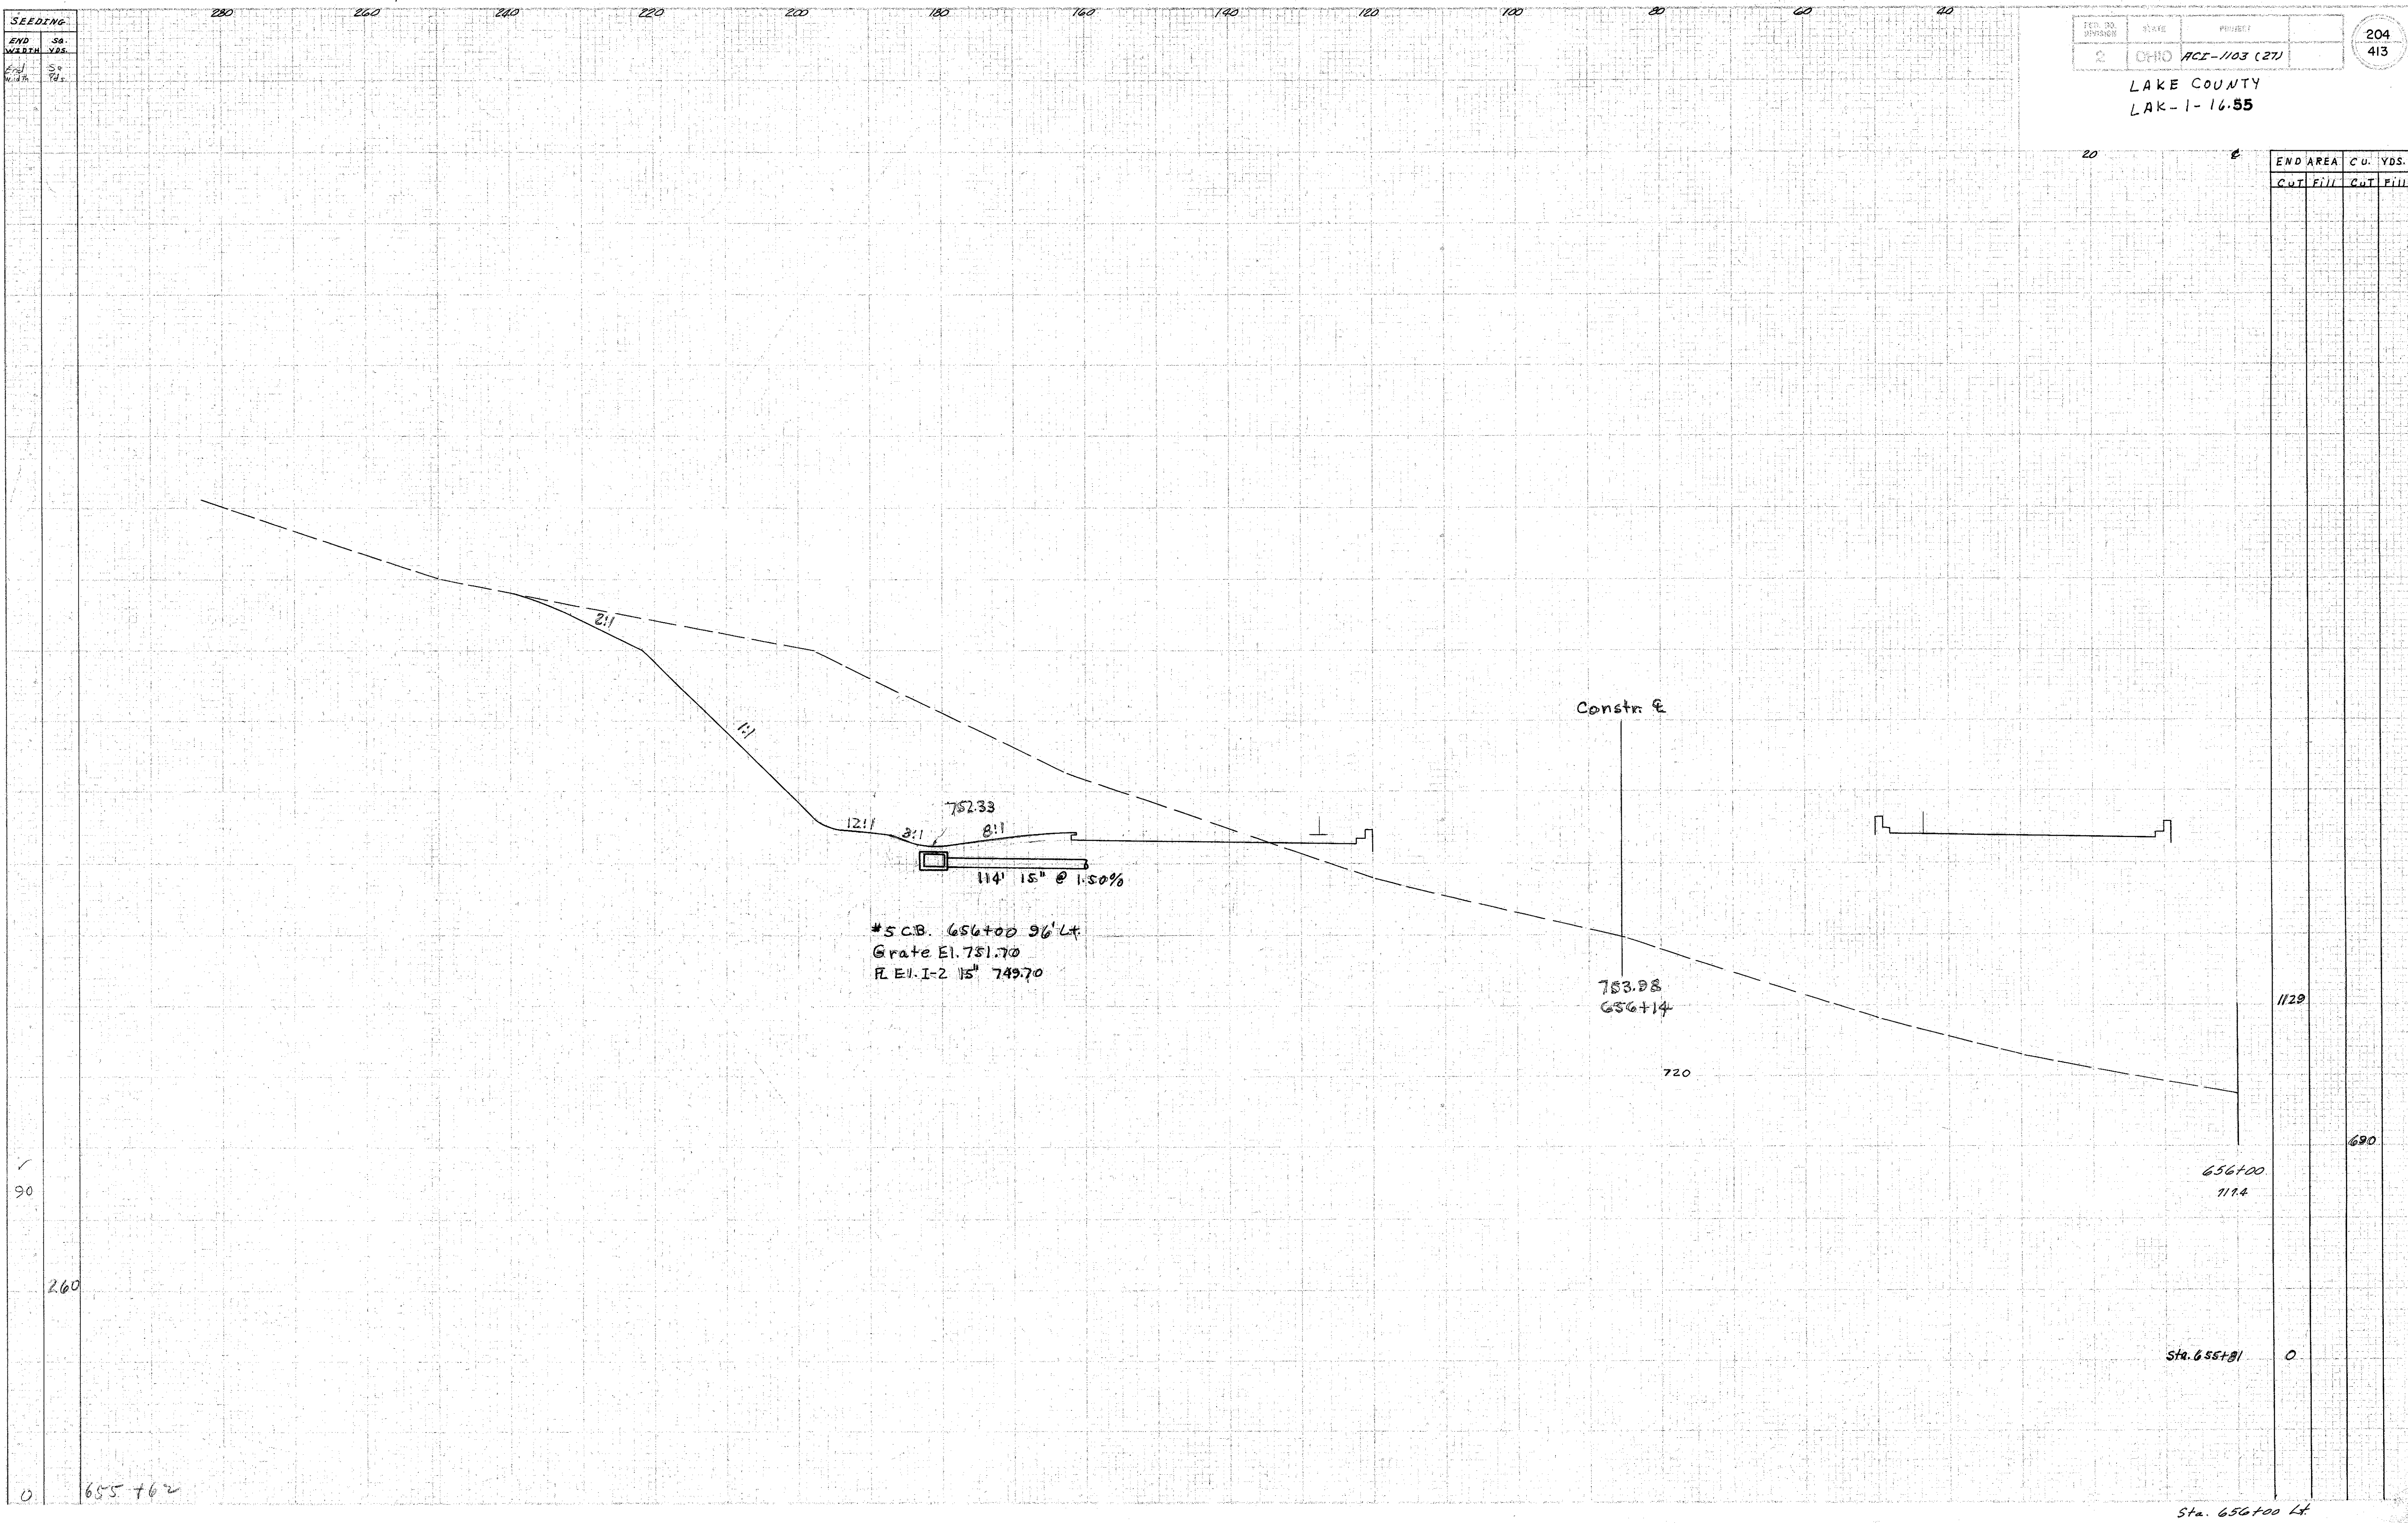

*5 C.B. 656+00 96' Lt
Grate El. 751.70
R. El. I-2 15" 749.70

Constn E

753.98
656+14

720

1129

690

656+00
1114

Sta. 655+91

0

Sta. 656+00 Lt

Handwritten notes: 58, 57, 5-5-7-58

90

260

655+62

280

260

240

220

200

180

160

140

120

100

80

60

40

20

0