


S-M

W-5

2	OHIO	PCI-1103 (27)	214 413
---	------	---------------	------------

LAKE COUNTY
LAK-1-16.55
LAK-90-19.21

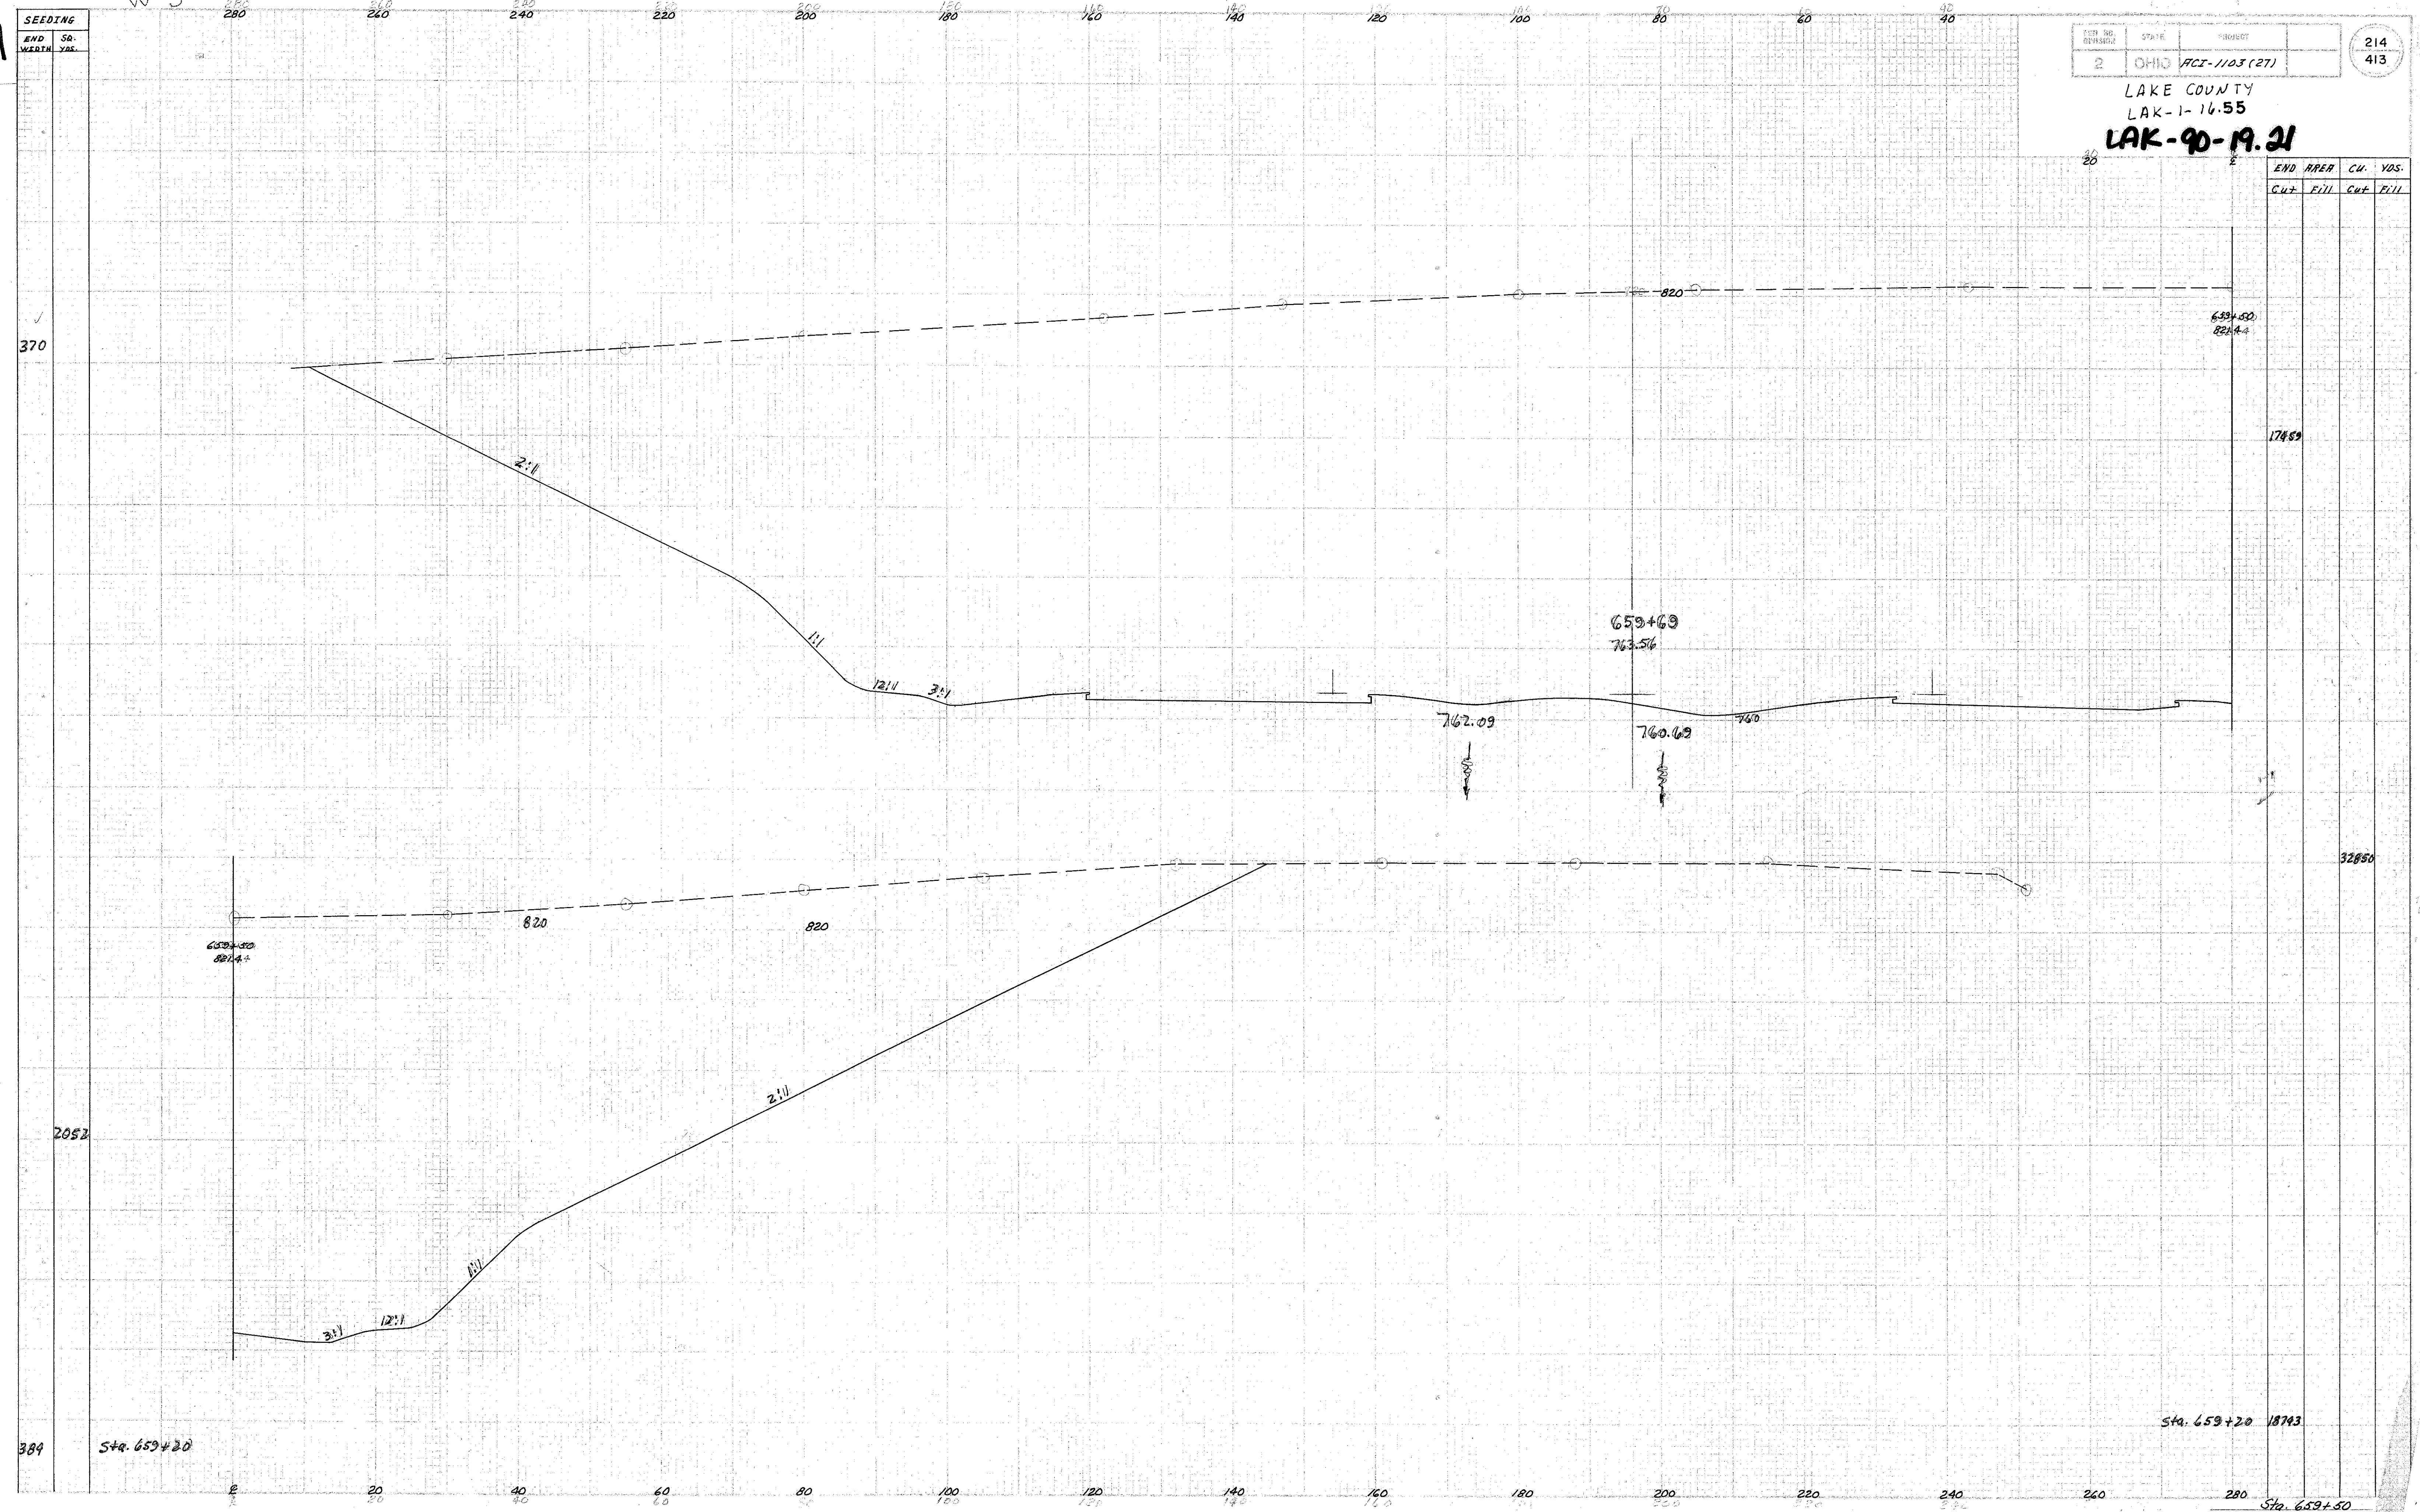

END AREA		CU. YDS.	
Cut	Fill	Cut	Fill

17469

32850

Sta. 659+20 18743

Sta. 659+50

370

2052

384

Sta. 659+20

280 260 240 220 200 180 160 140 120 100 80 60 40

20 40 60 80 100 120 140 160 180 200 220 240 260 280