


SEEDING
 END WREATH YRS.
 END YRS.

2	OHIO	PCI-1103 (27)
---	------	---------------

215
413

LAKE COUNTY
 LAK-1-16-55

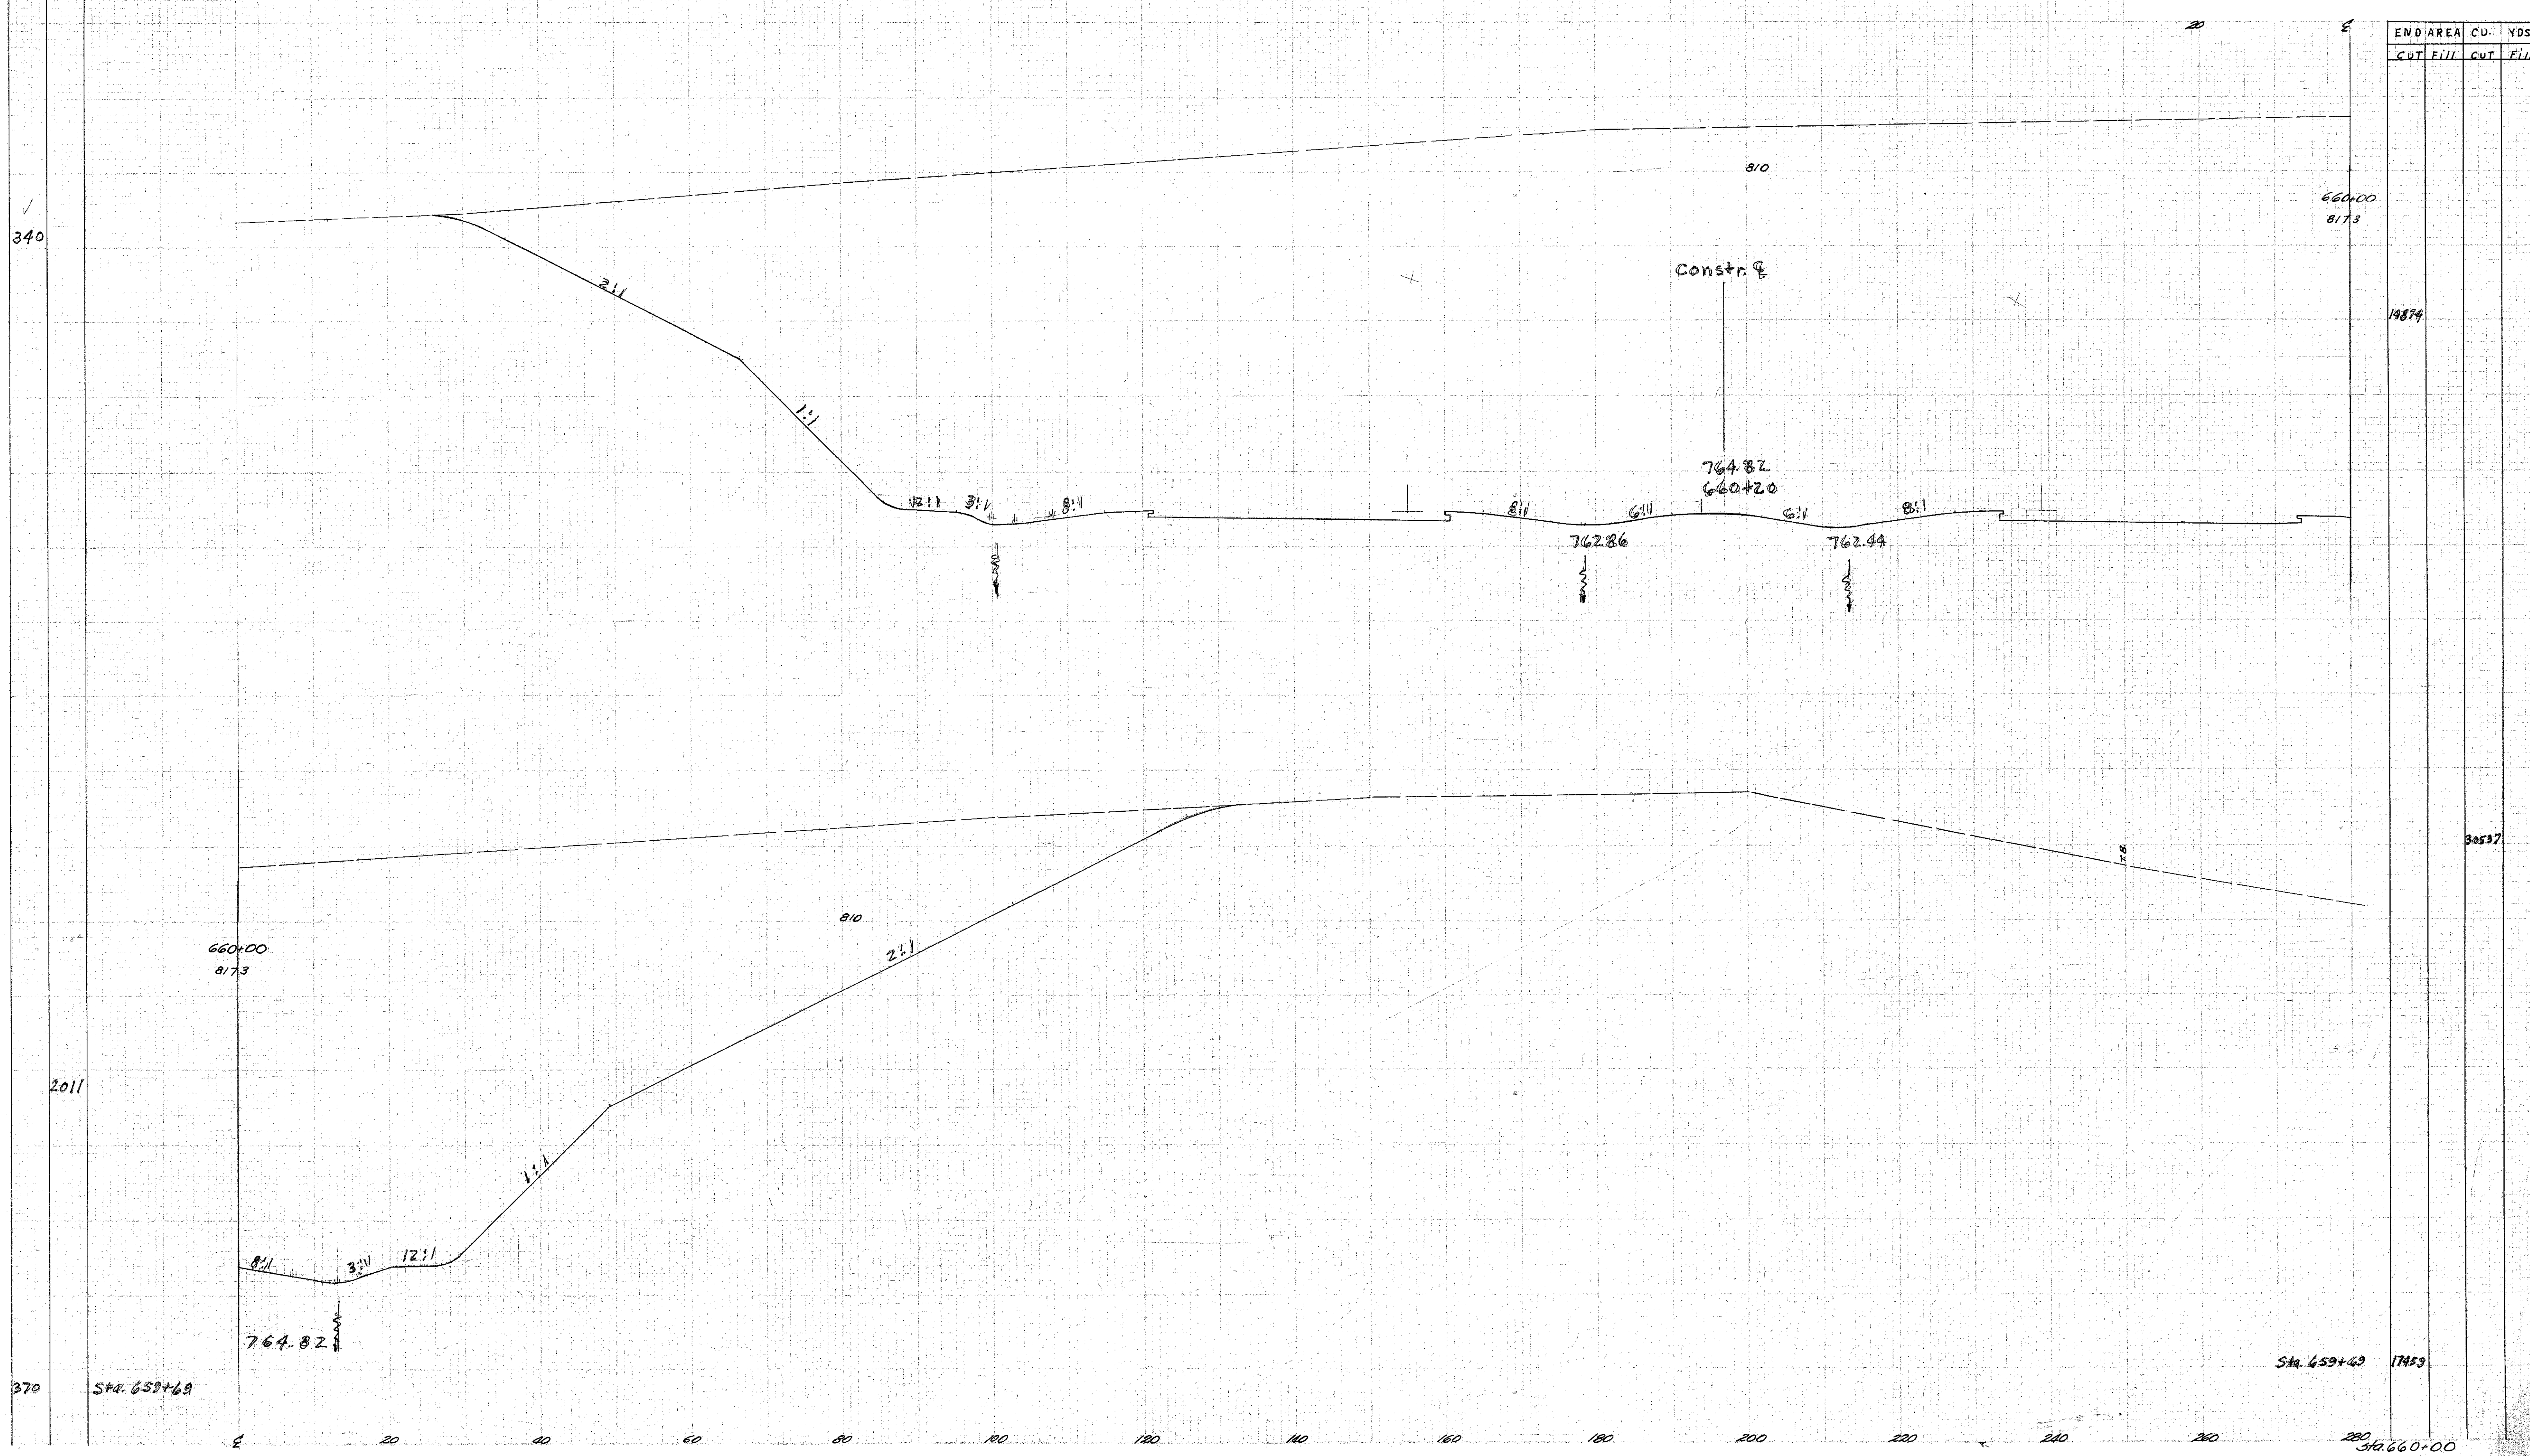

END AREA	CU.	YDS.
CUT	Fill	CUT
Fill	CUT	Fill

660+00	8173			
19874				
				30537
660+00	8173			
Sta. 659+69				
				Sta. 659+49
				17459
				Sta. 660+00

11/10/55
 11/10/55
 11/10/55