

SEEDING 280 260 240 220 200 180 160 140 120 100 80 60 40


END	SA.
Width	Yds
End	So
Width	Yds

2	OHIO	PCI-1103 (27)
---	------	---------------

218
413

LAKE COUNTY
LAK-1-16.55

END AREA		CU. YDS.	
CUT	FILL	CUT	FILL

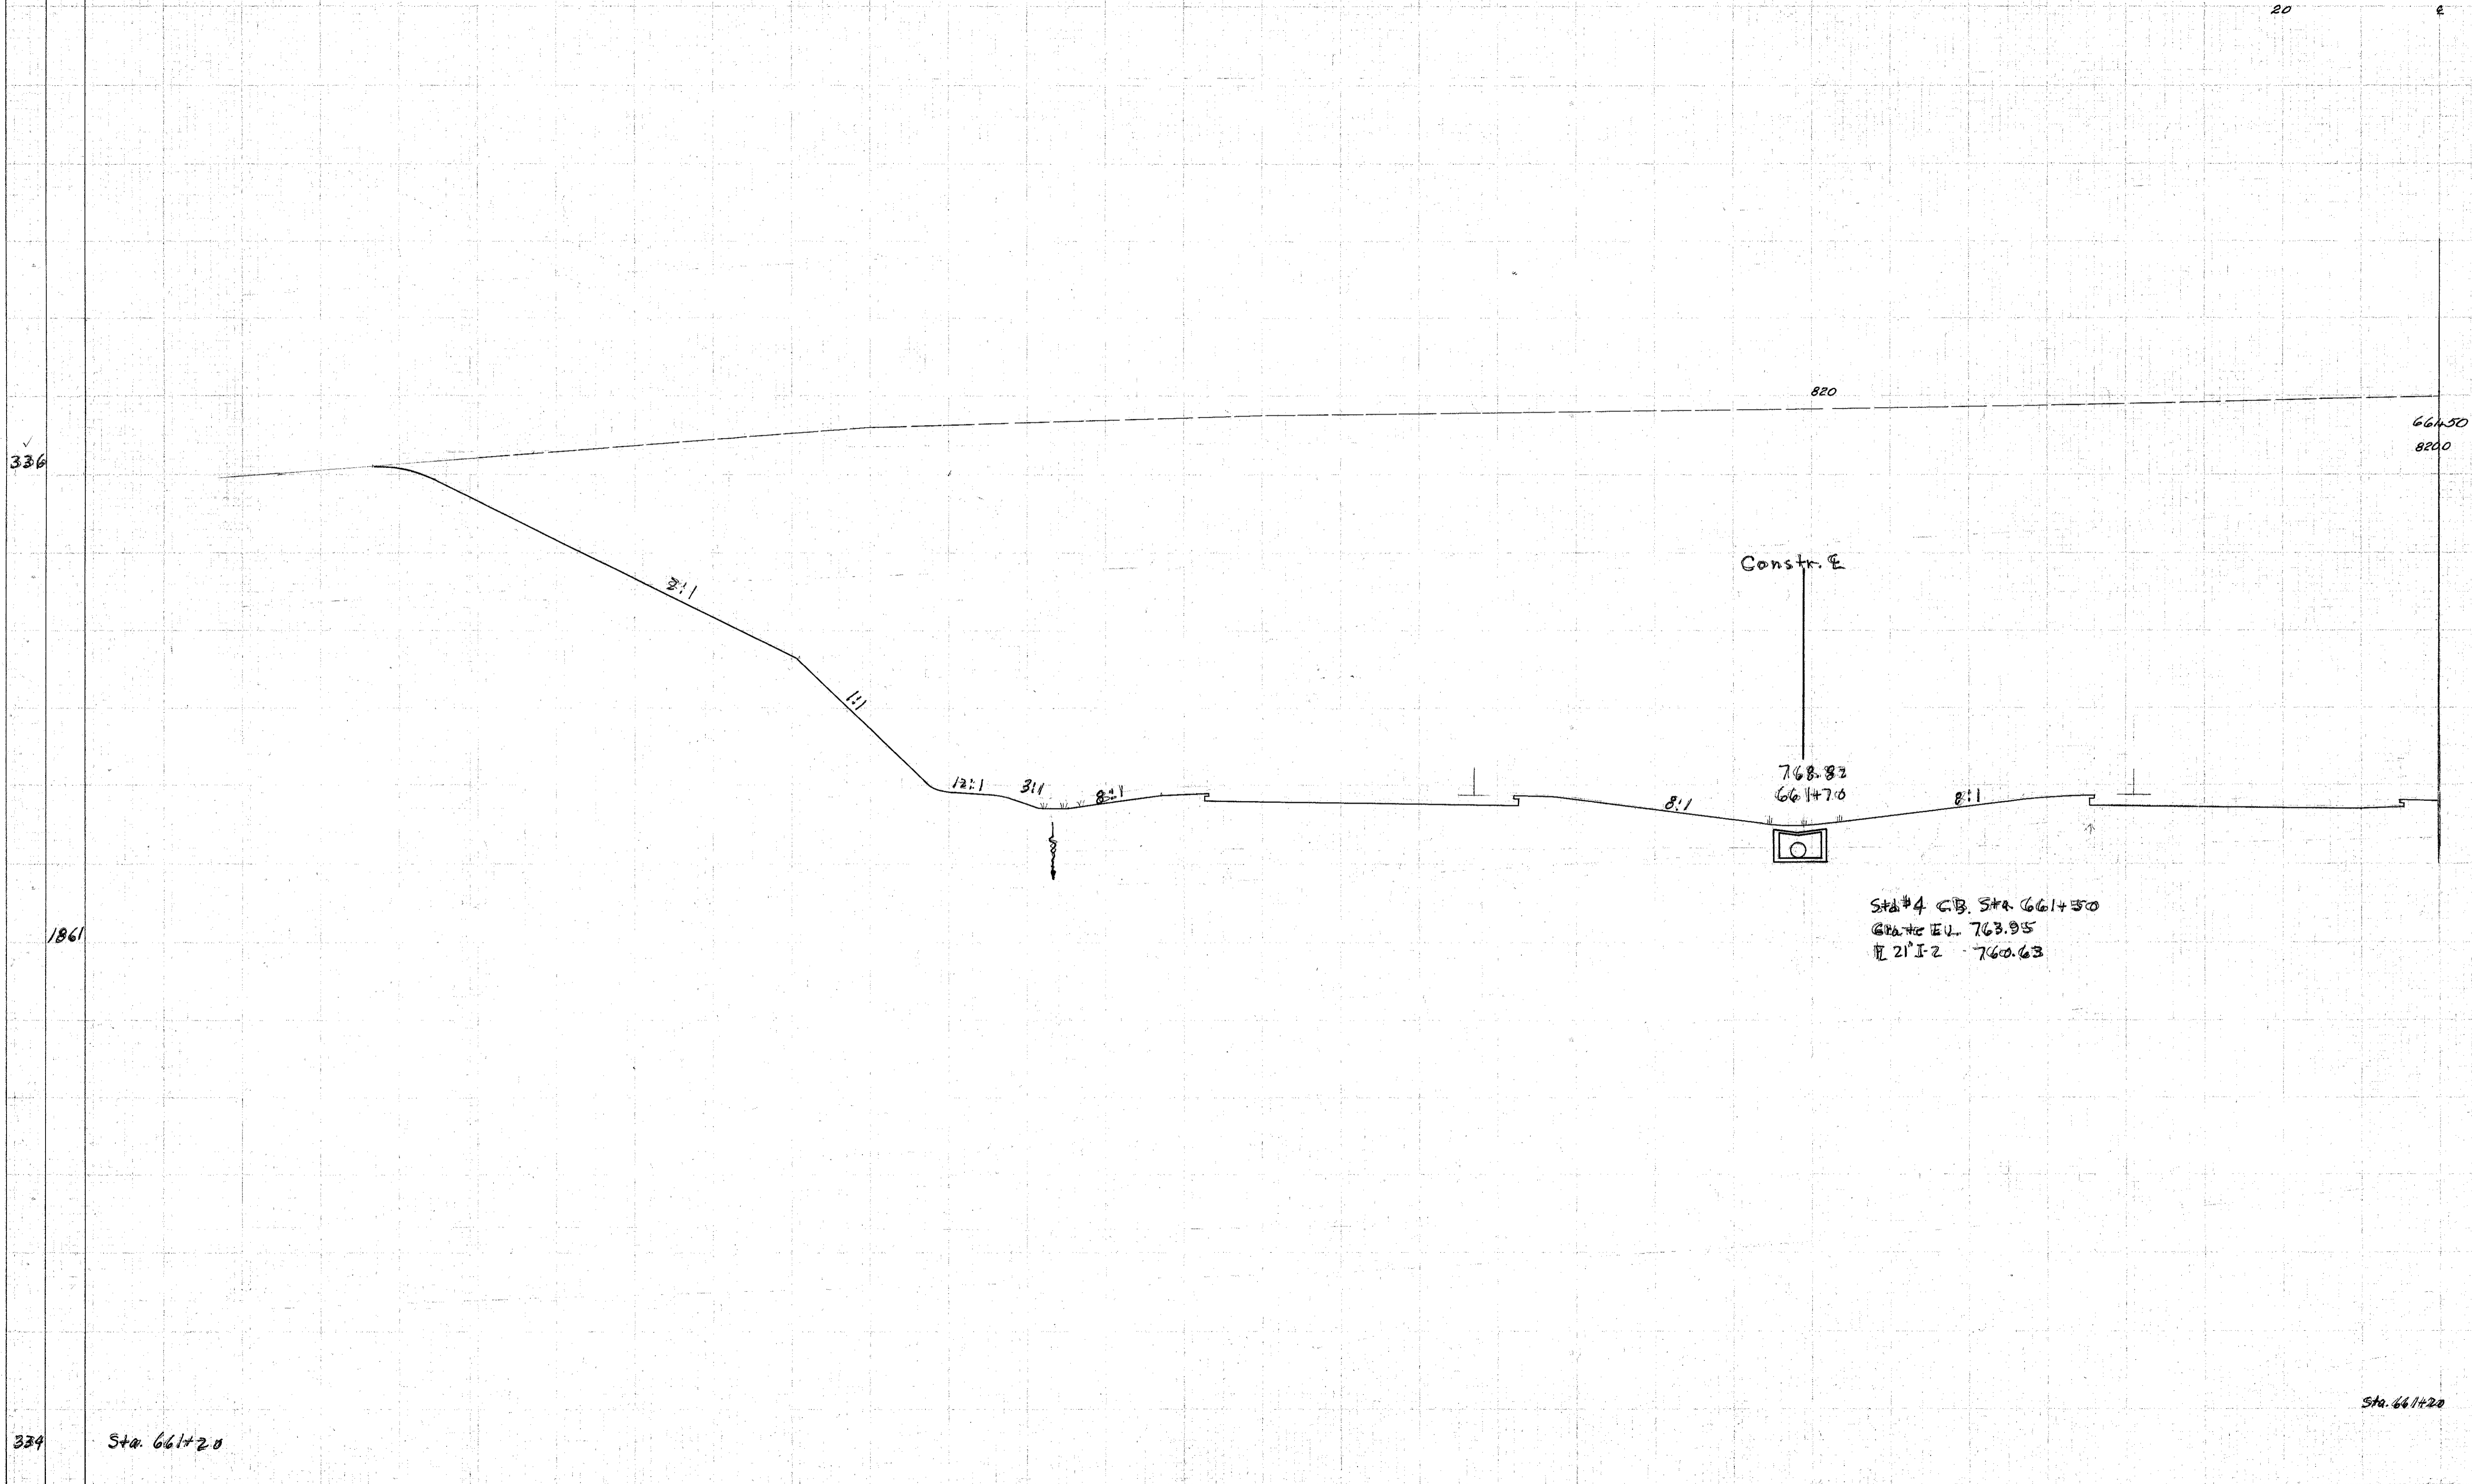

664.50	8200	19461	2442
1861			
339	Sta. 661+20	13918	Sta. 661+50

Revised D.P. 5-7-58
 DM. 3-7-59