


SEEDING
EVO SA.
WEIR 185.

219
413

OHIO HCT-1103 (27)
LAKE COUNTY
LAK-1-16.55

END AREA		CU. YDS.	
CUT	FILL	CUT	FILL

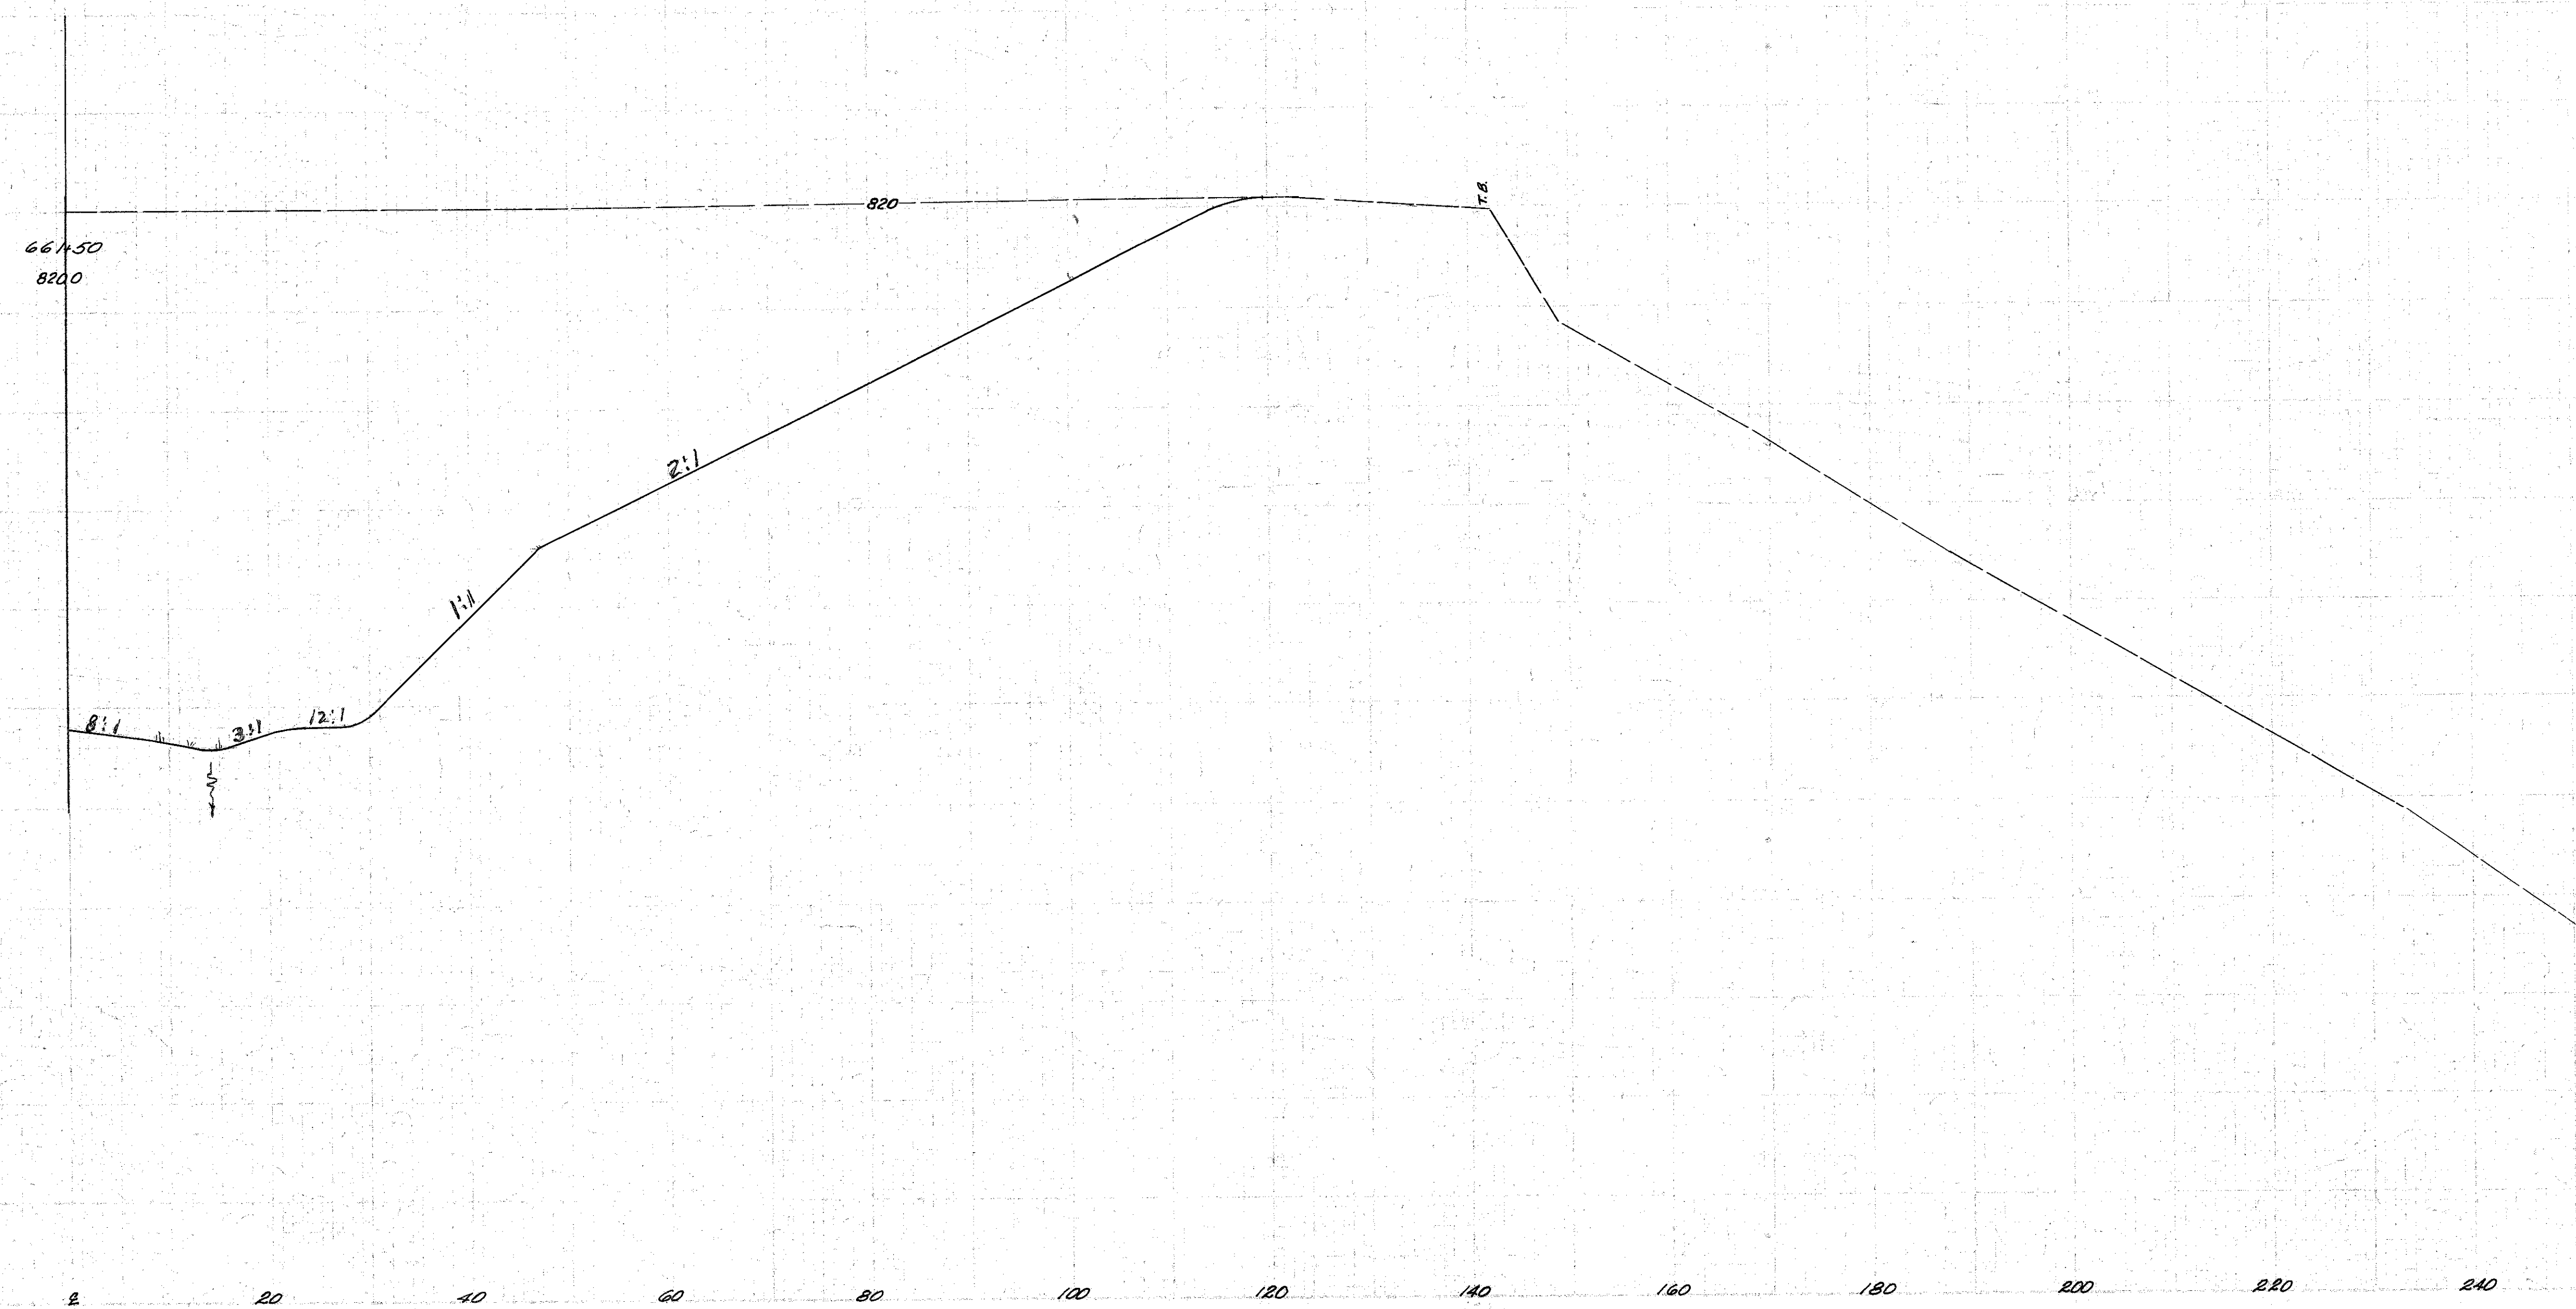

Ahead of 377
7th St

260
Sta 661+50 R/L