


SEEDING

END	SA
WEEK	YDS.
MO	FO
YR	PLS

LAKE COUNTY
LAK-1-16.55

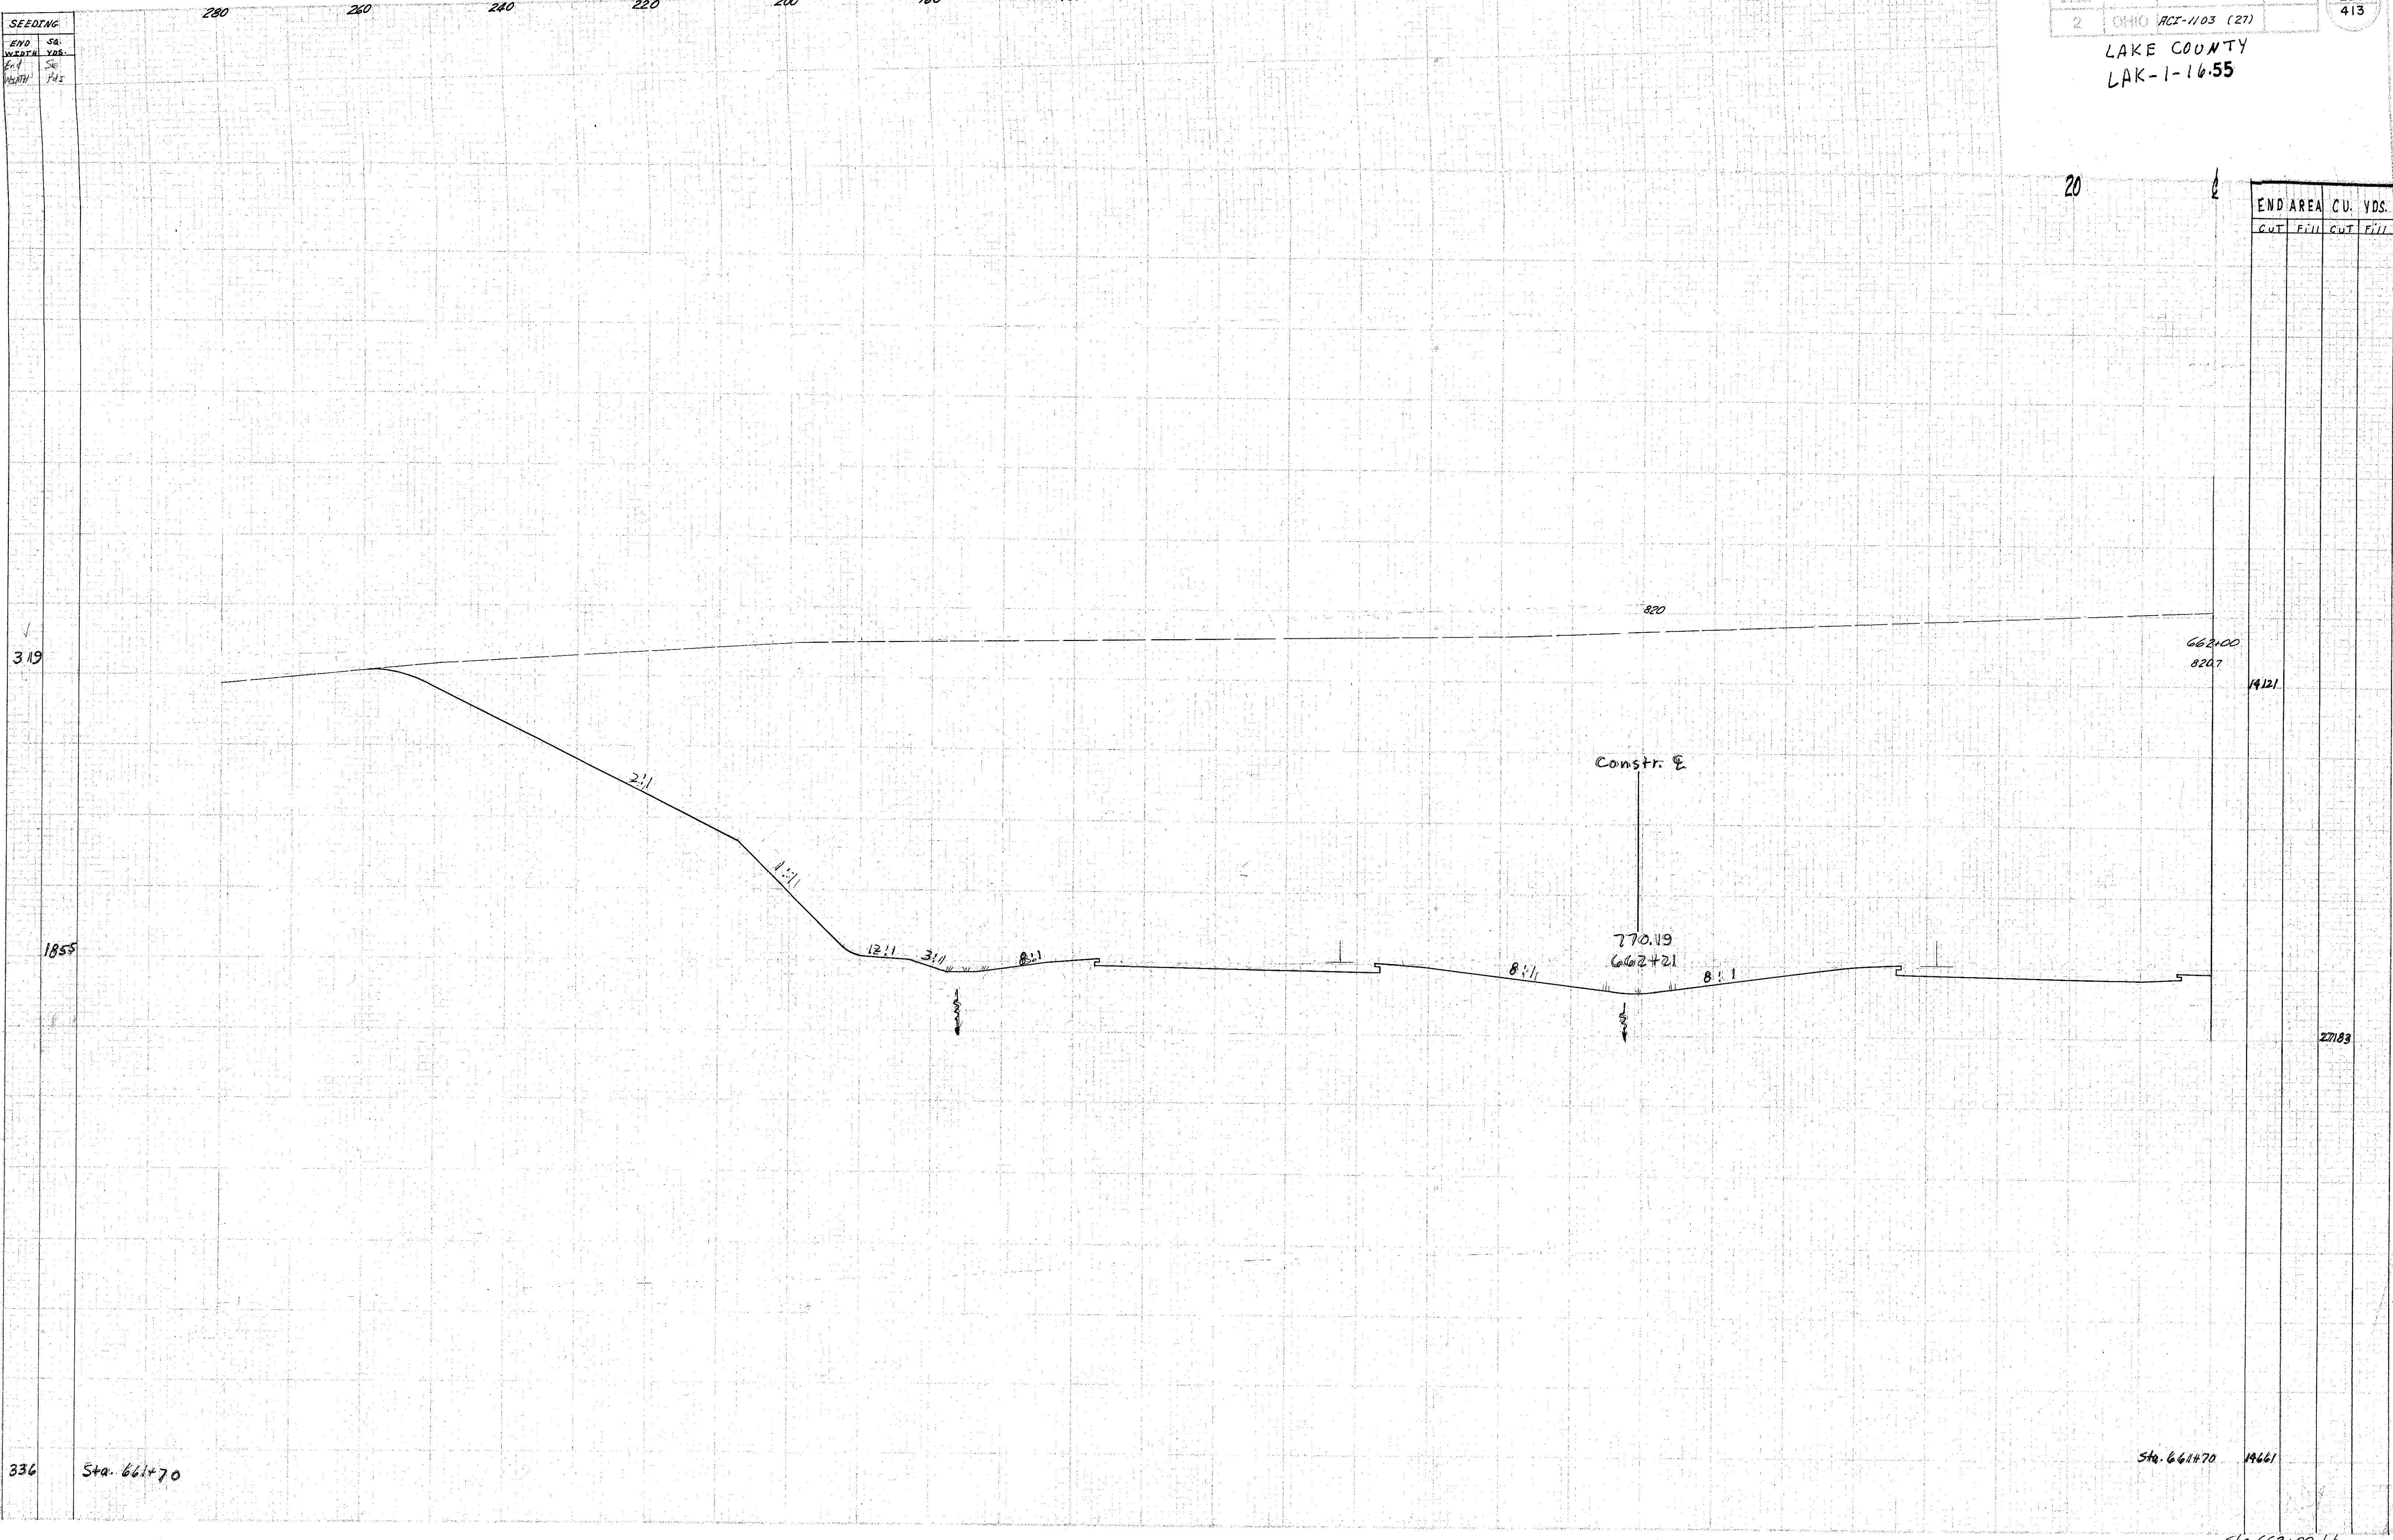

END AREA		CU. YDS.	
CUT	FILL	CUT	FILL

336 Sta. 661+70

Sta. 661+70 19661

Sta. 662+00 Lt.

Handwritten notes in the left margin, including 'LAK-1-16.55' and 'T-5.58'.