


SEEDING
END SA.
WIDTH YDS.

STATE	PROJECT
2 OHIO	HCT-1103 (27)

221
413

LAKE COUNTY
LAK-1-16-55

END AREA		CU. YDS.	
CUT	FILL	CUT	FILL

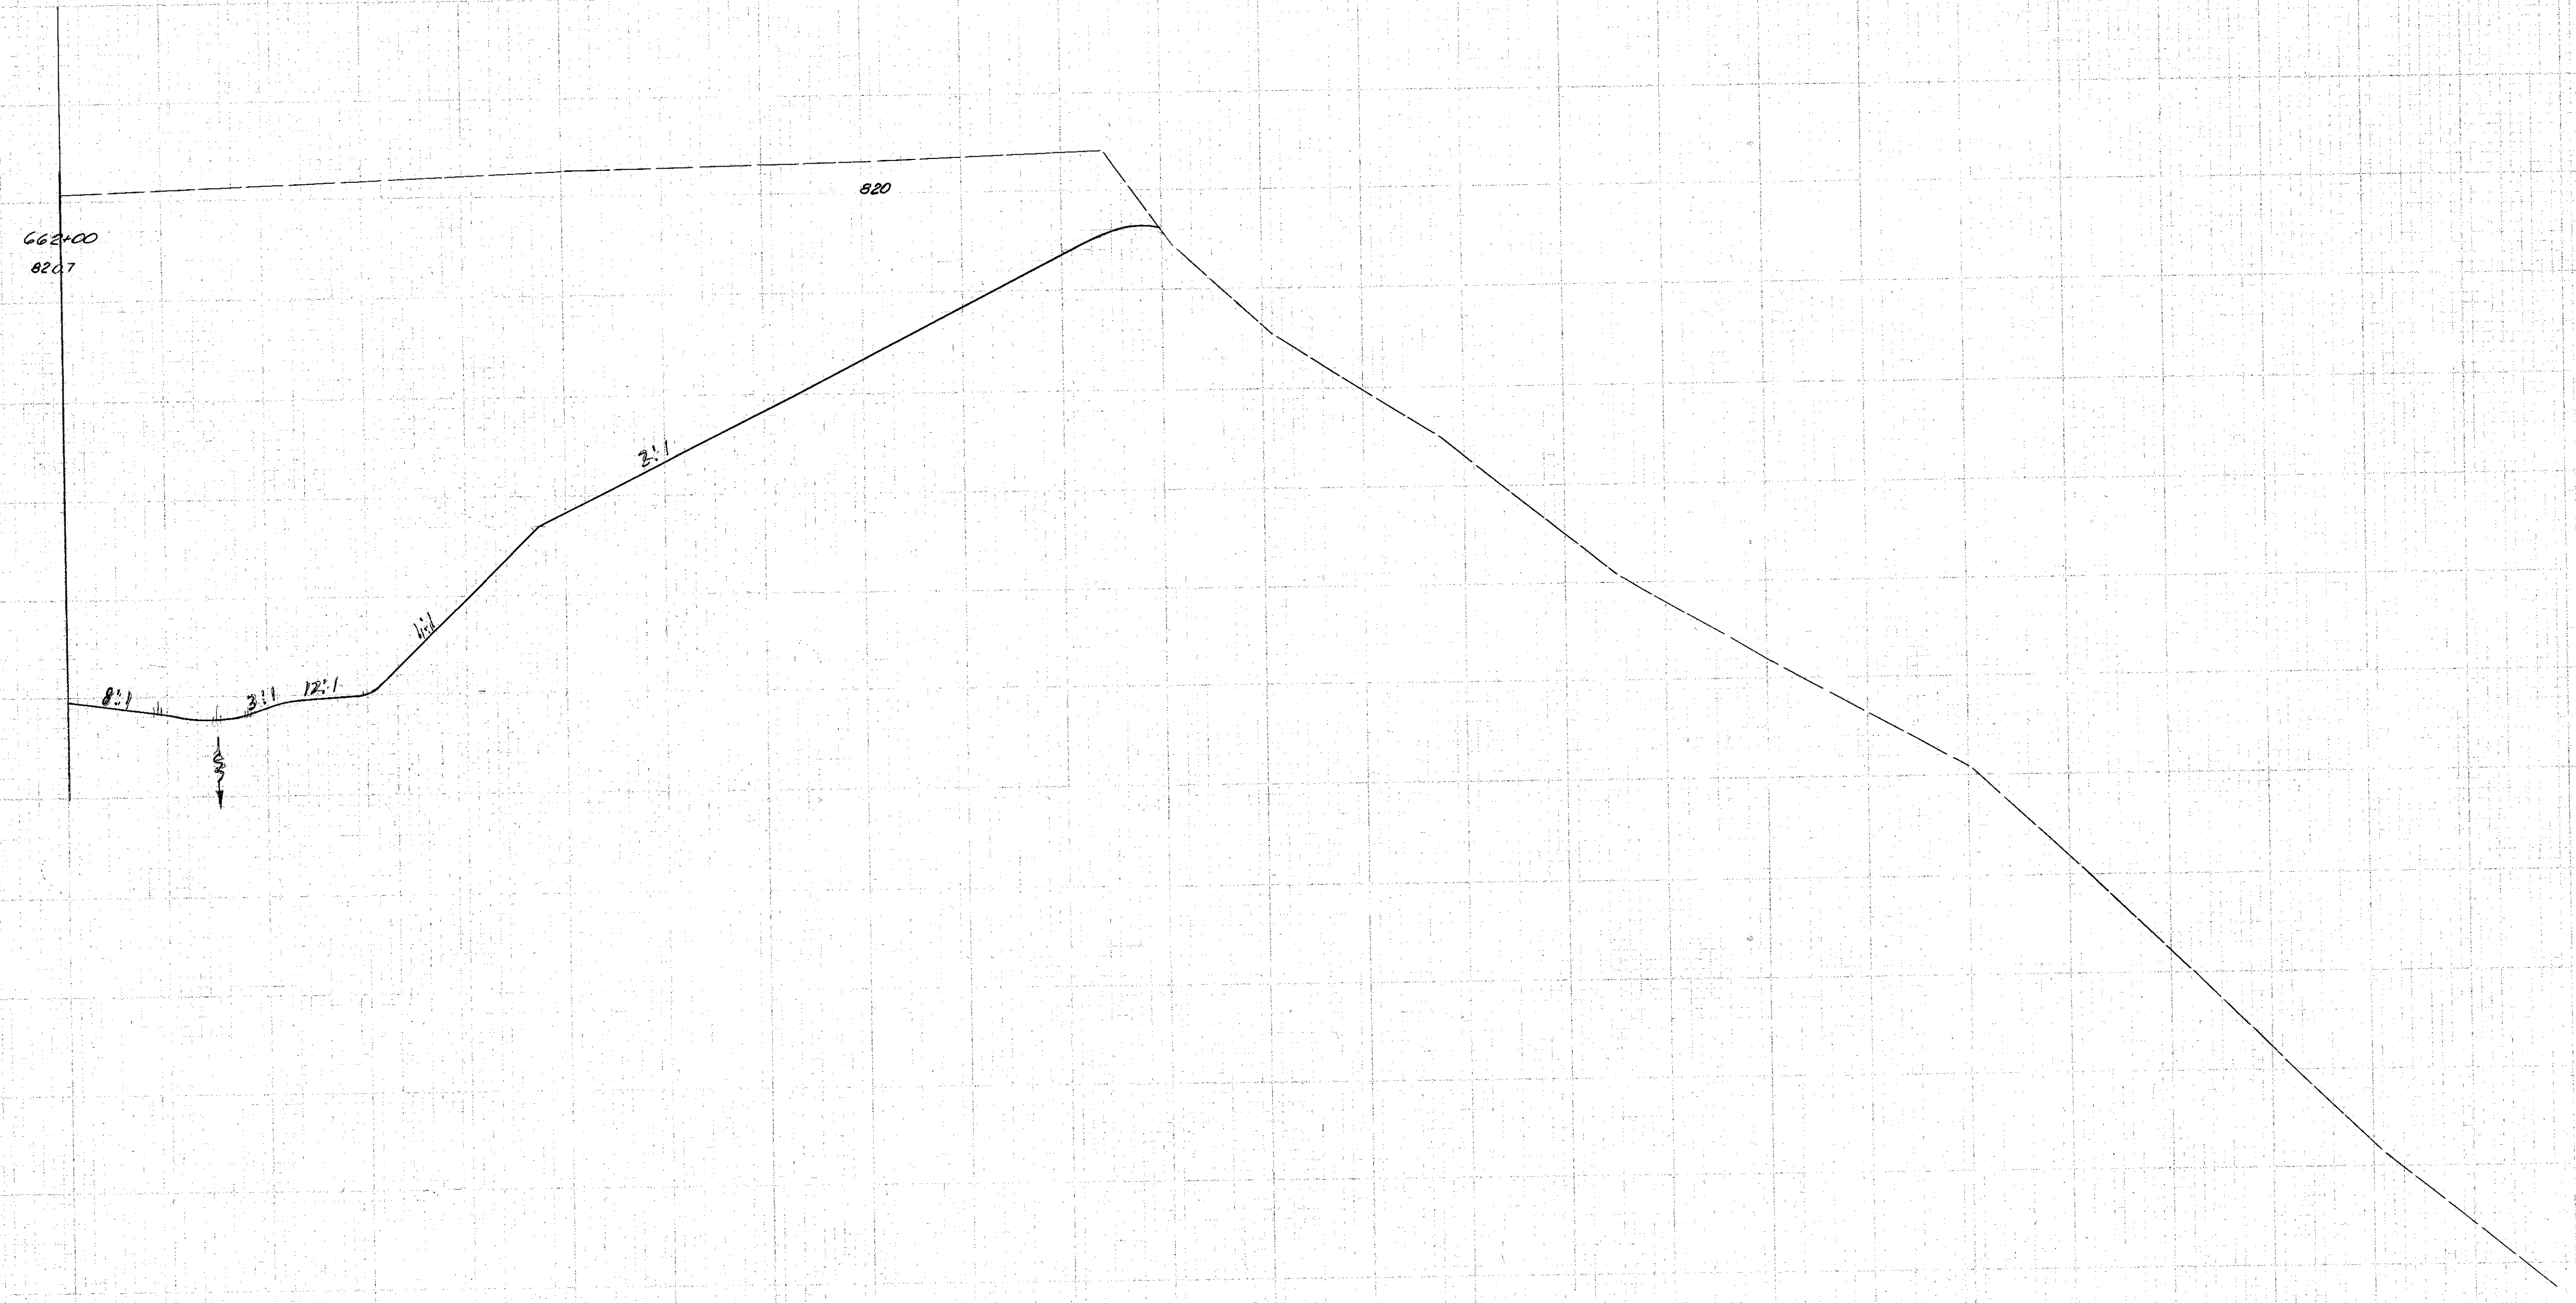

0 20 40 60 80 100 120 140 160 180 200 220 240 260

280 516 662+00 Rt.

Hand-drawn notes in the bottom left corner, including a checkmark and some illegible text.