


SEEDING  
FILL  
YDS.

PROJ. NO.	STATE	NO. OF
2	OHIO	HCI-1103 (27)

223  
413

LAKE COUNTY  
LAK-1-16.55

END AREA		CU. YDS.	
CUT	FILL	CUT	FILL

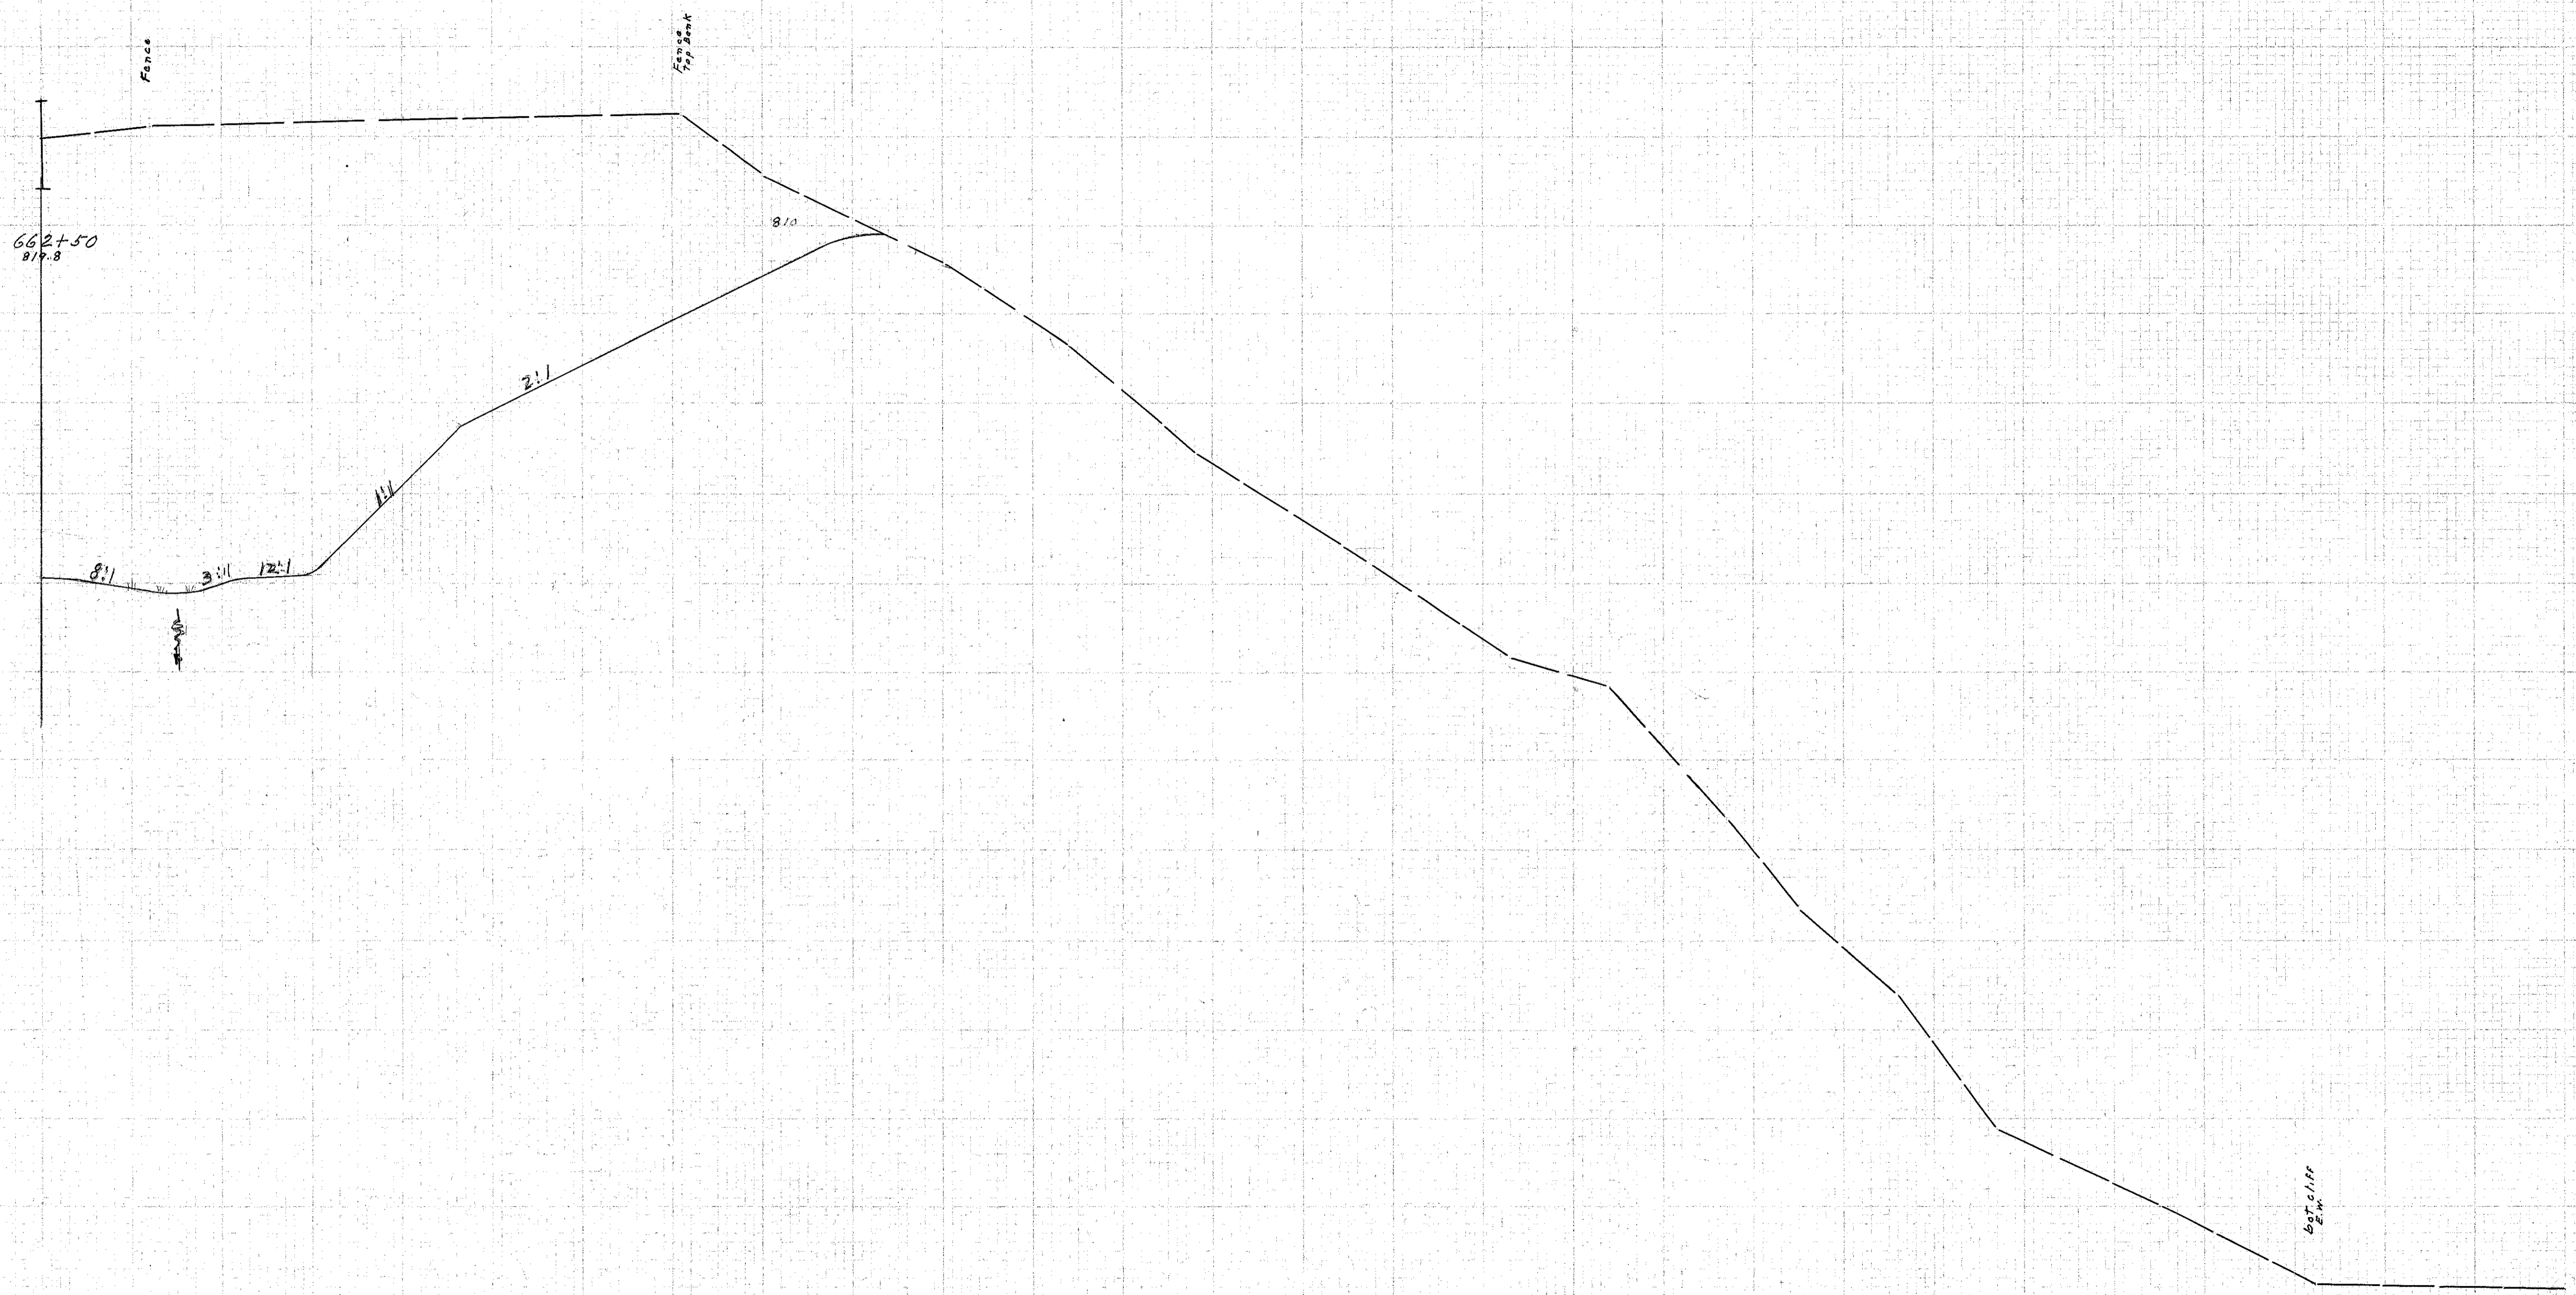

0 20 40 60 80 100 120 140 160 180 200 220 240 260

280  
Sta. 662+50 97.

Handwritten notes: 11/11/55, 2:58, D.M. 3-16-55