


STATIONING  
AND  
WIDTH  
VRS.

PLAN NO.	STATE	PROJECT
2	OHIO	RCF-1103 (27)

225  
413

LAKE COUNTY  
LAK-1-16.55

END AREA		CU. YDS.	
CUT	FILL	CUT	FILL

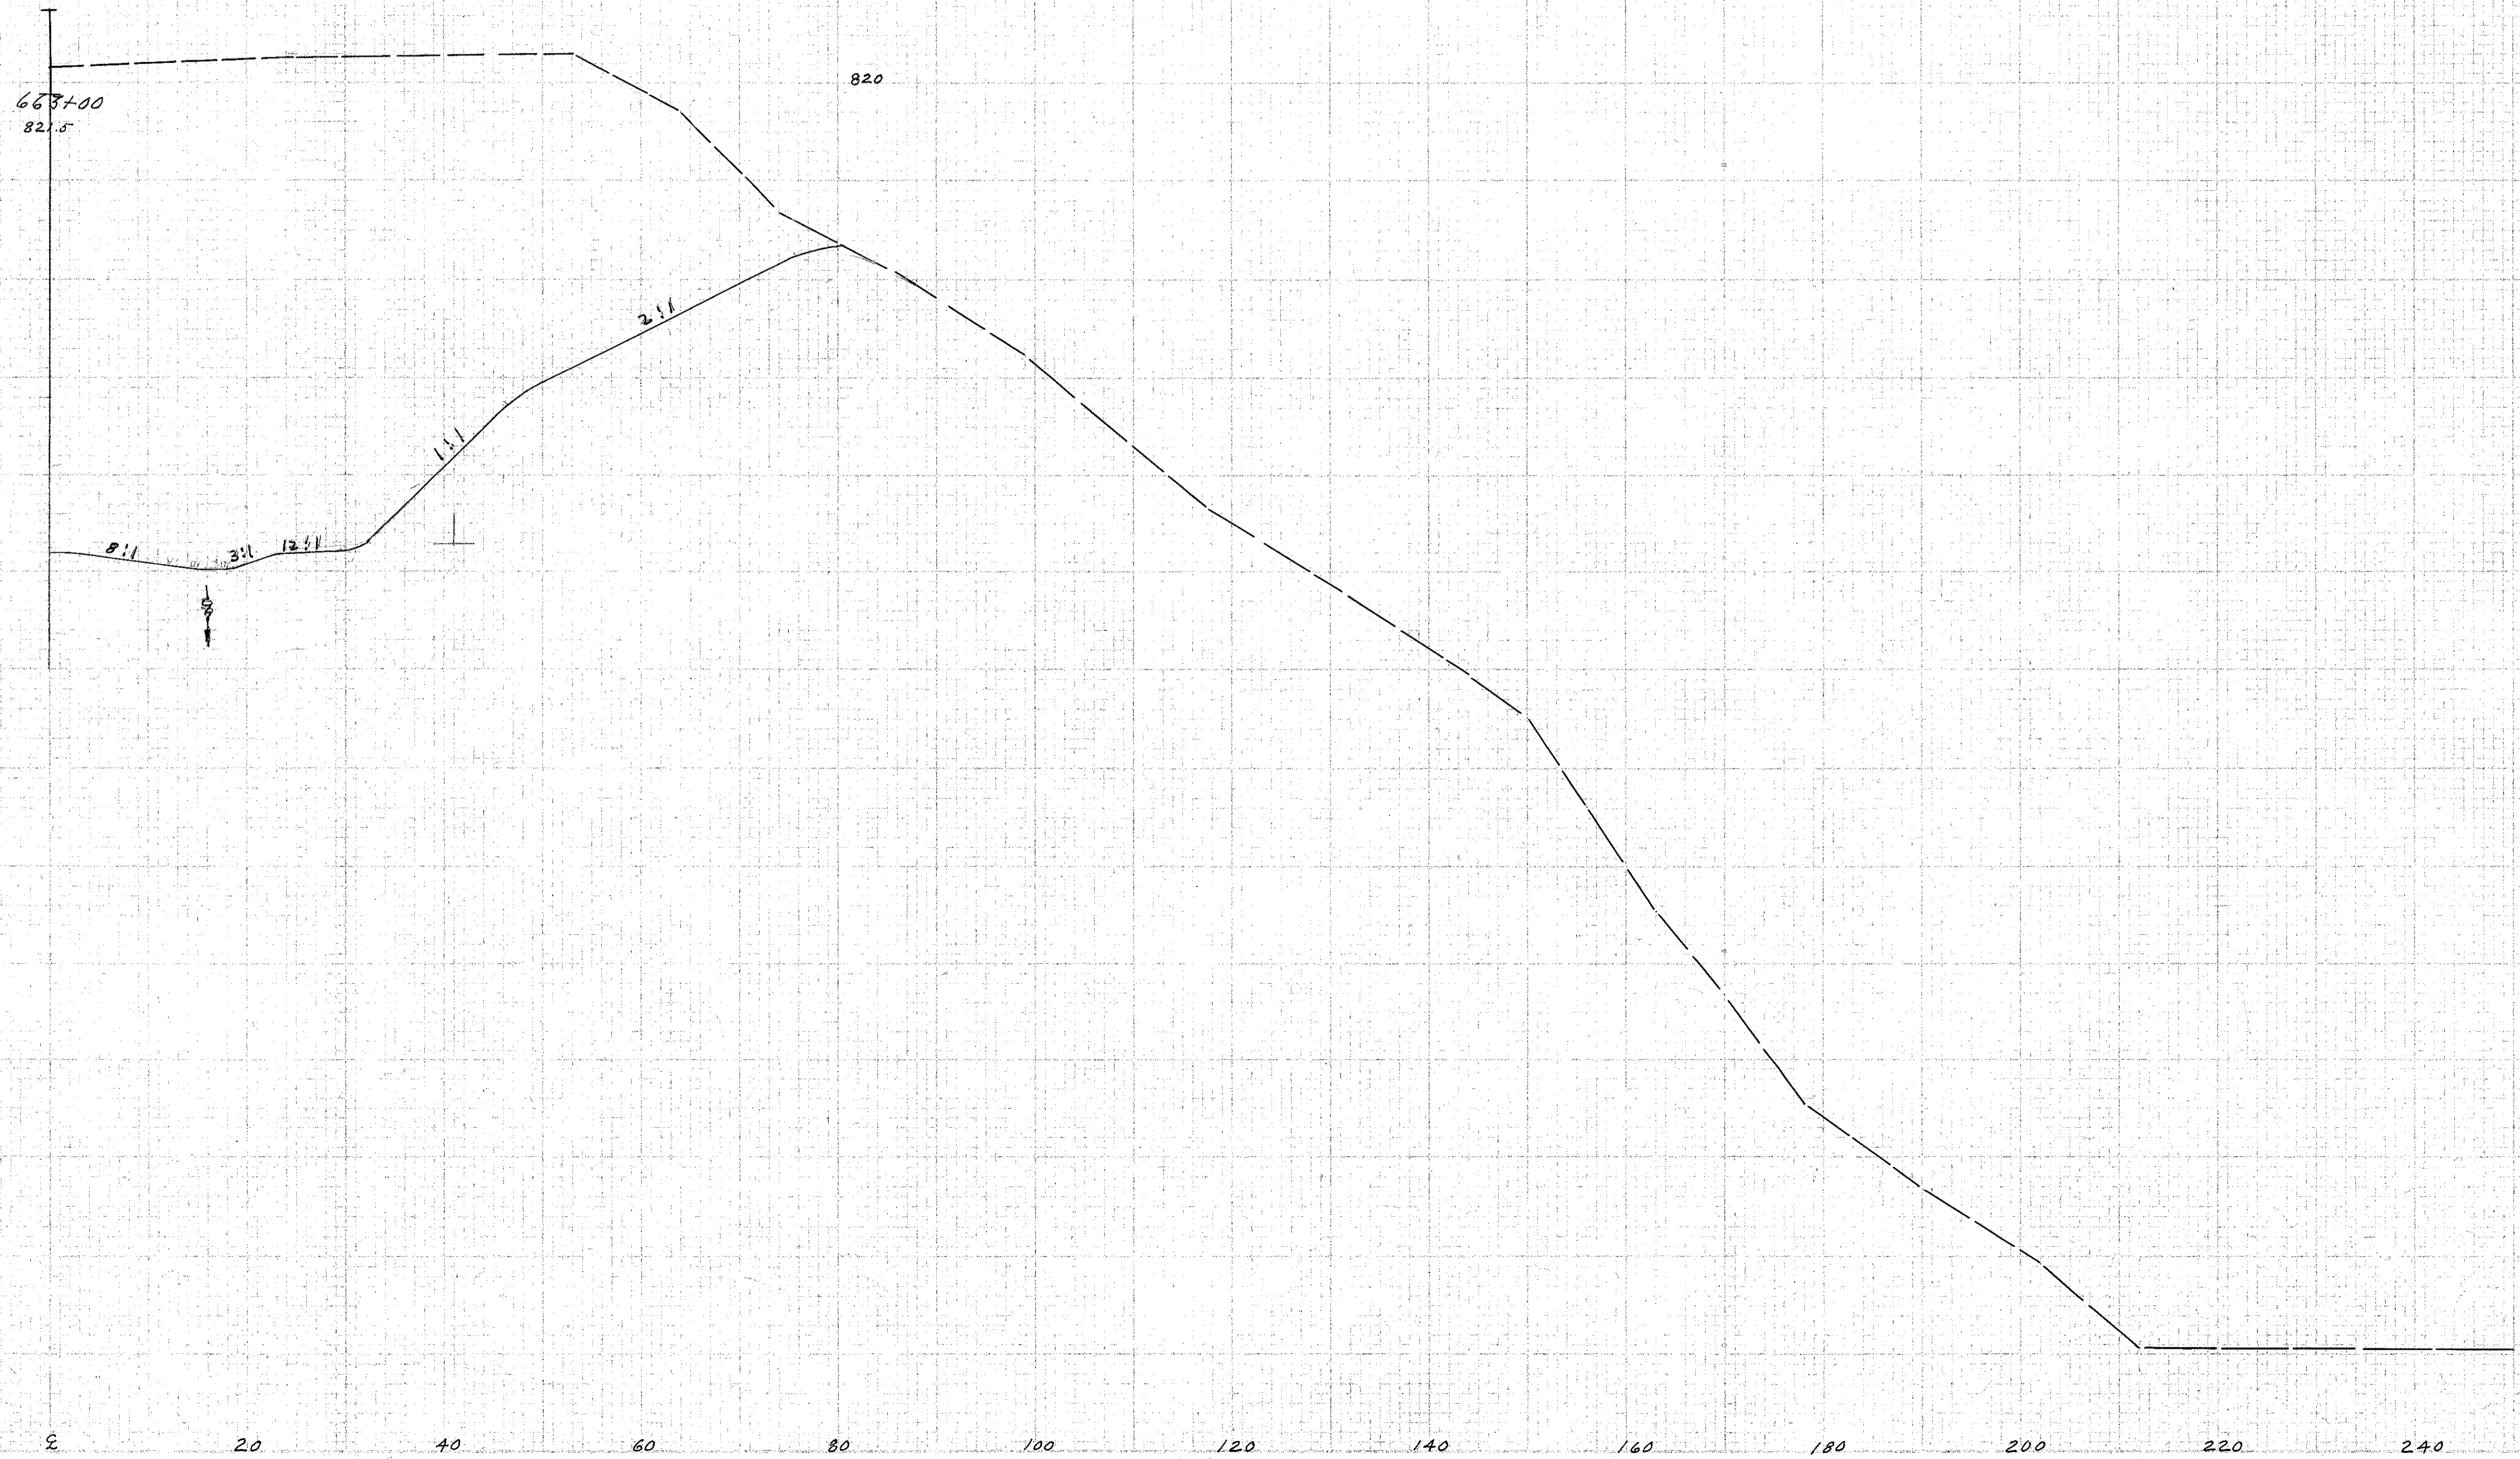

0 20 40 60 80 100 120 140 160 180 200 220 240 260 280  
Sta. 663+00 FT.

with 3/9/57  
L-3-1103