

SEEDING
 END WIDTH
 END WIDTH


Sta. Yds.
 Sta. Yds.

| | | |
|-----------|-------|---------------|
| Dist. No. | State | Project |
| 2 | OHIO | RCI-1103 (27) |

226
413

LAKE COUNTY
 LAK-1-16.55

| END AREA | | CU. YDS. | |
|----------|------|----------|------|
| CUT | FILL | CUT | FILL |

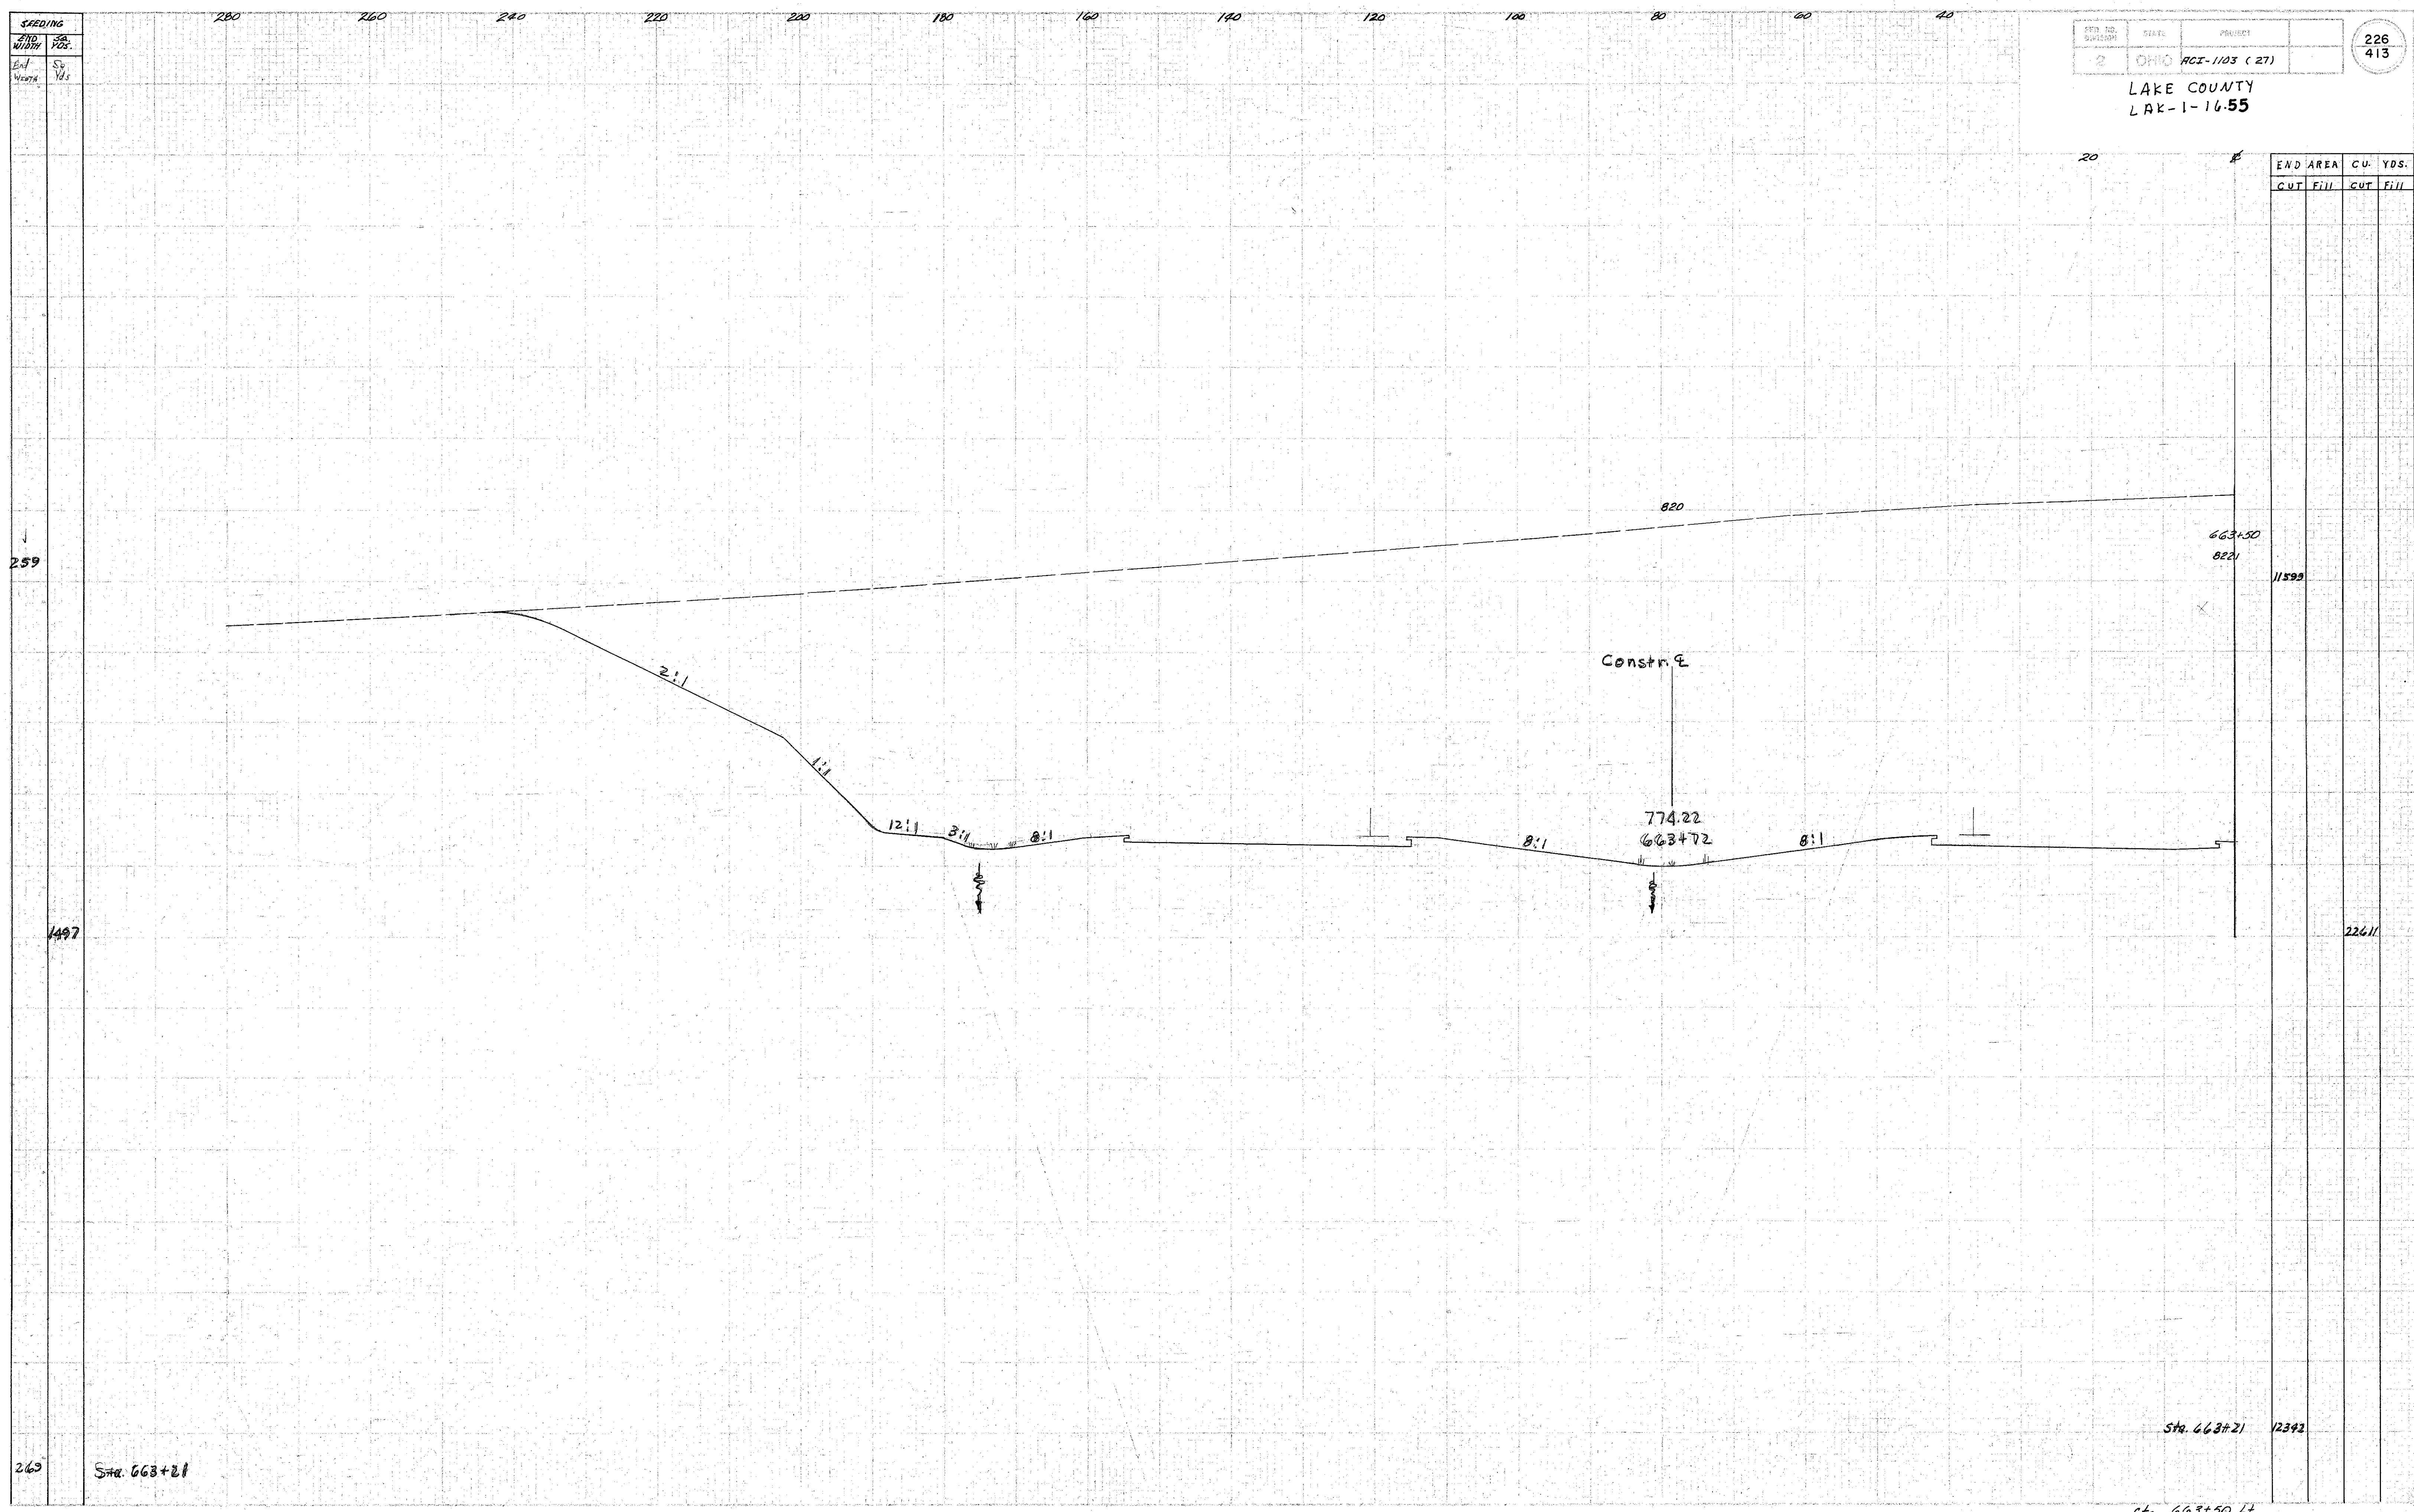

CDP 3-7-58

Sta. 663+50 Lt