


LEADING
END WIDTH
FEET

2 OHIO ACI-1103 (27) 227
413

LAKE COUNTY
LAK-1-16.55

END AREA
CUT FILL CUT FILL
CU. YDS

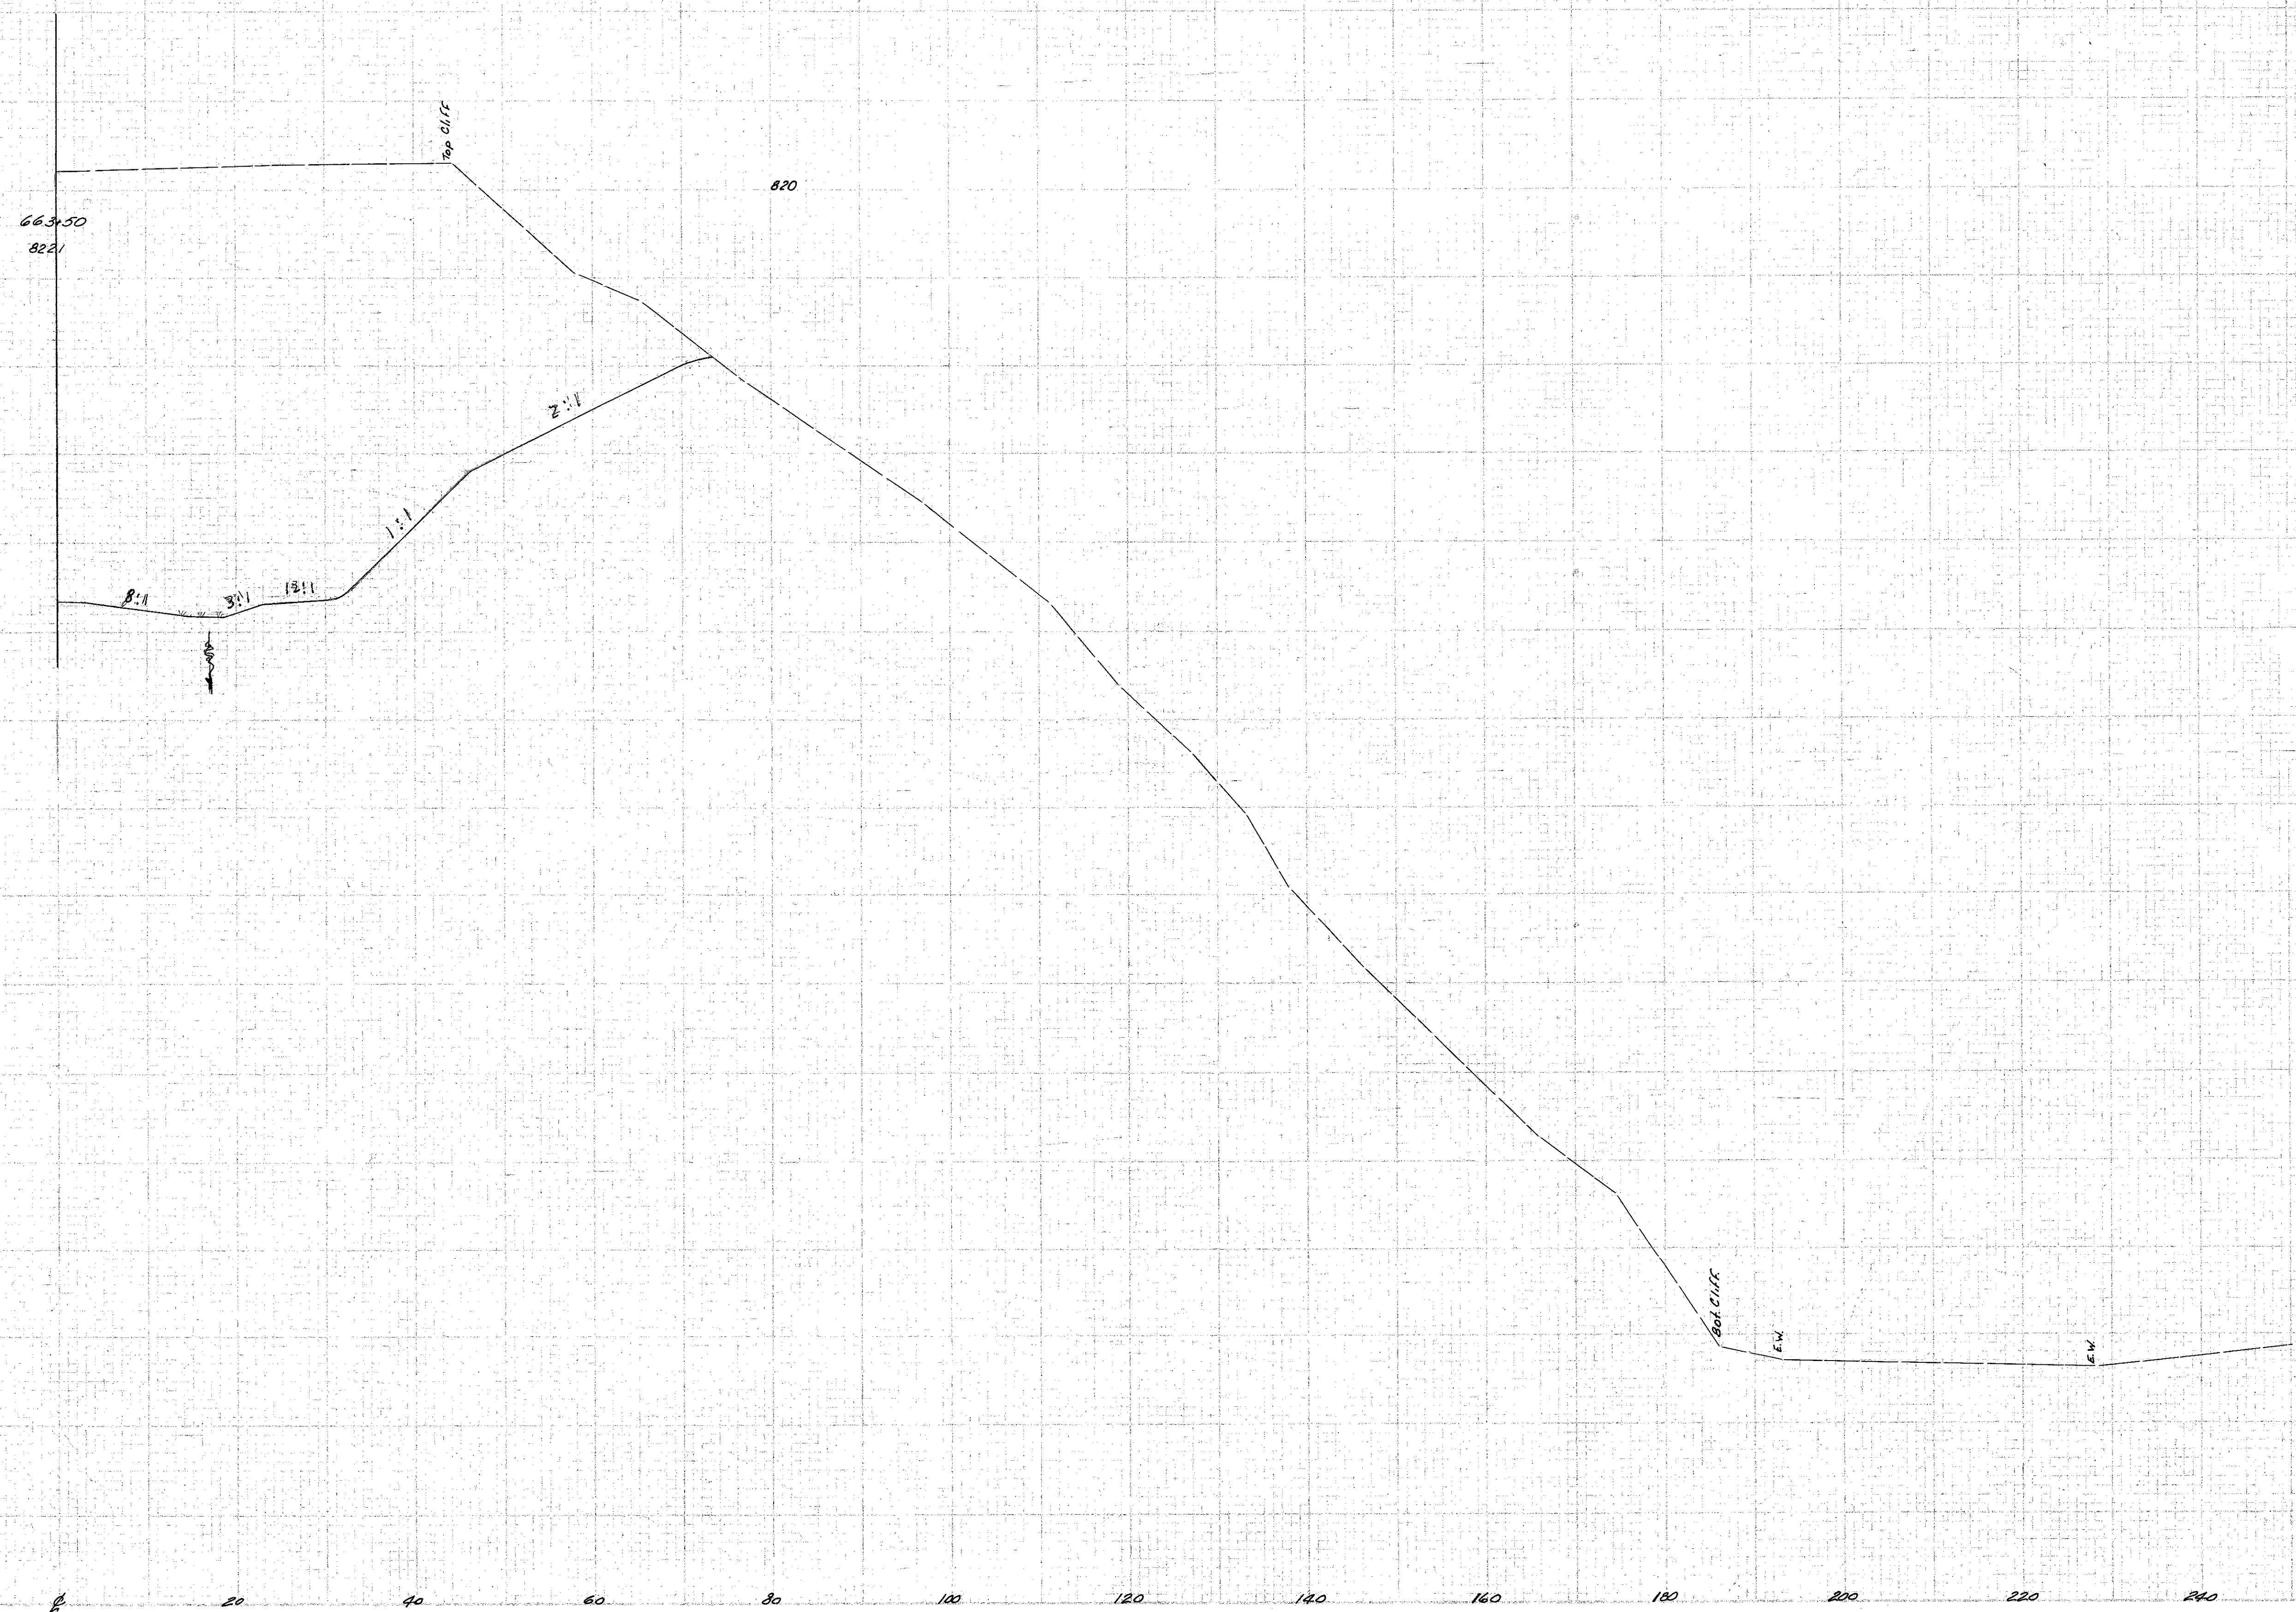

Handwritten notes: 10-55, 10-58

280 Sta 663+50 RL

5712