


SECTION
 FROM WIDTH TO YDS.

2 OHIO HLI-1103 (27)

229
 413

LAKE COUNTY
 LAK-1-16-55

END AREA CU. YDS.
 CUT FILL CUT FILL

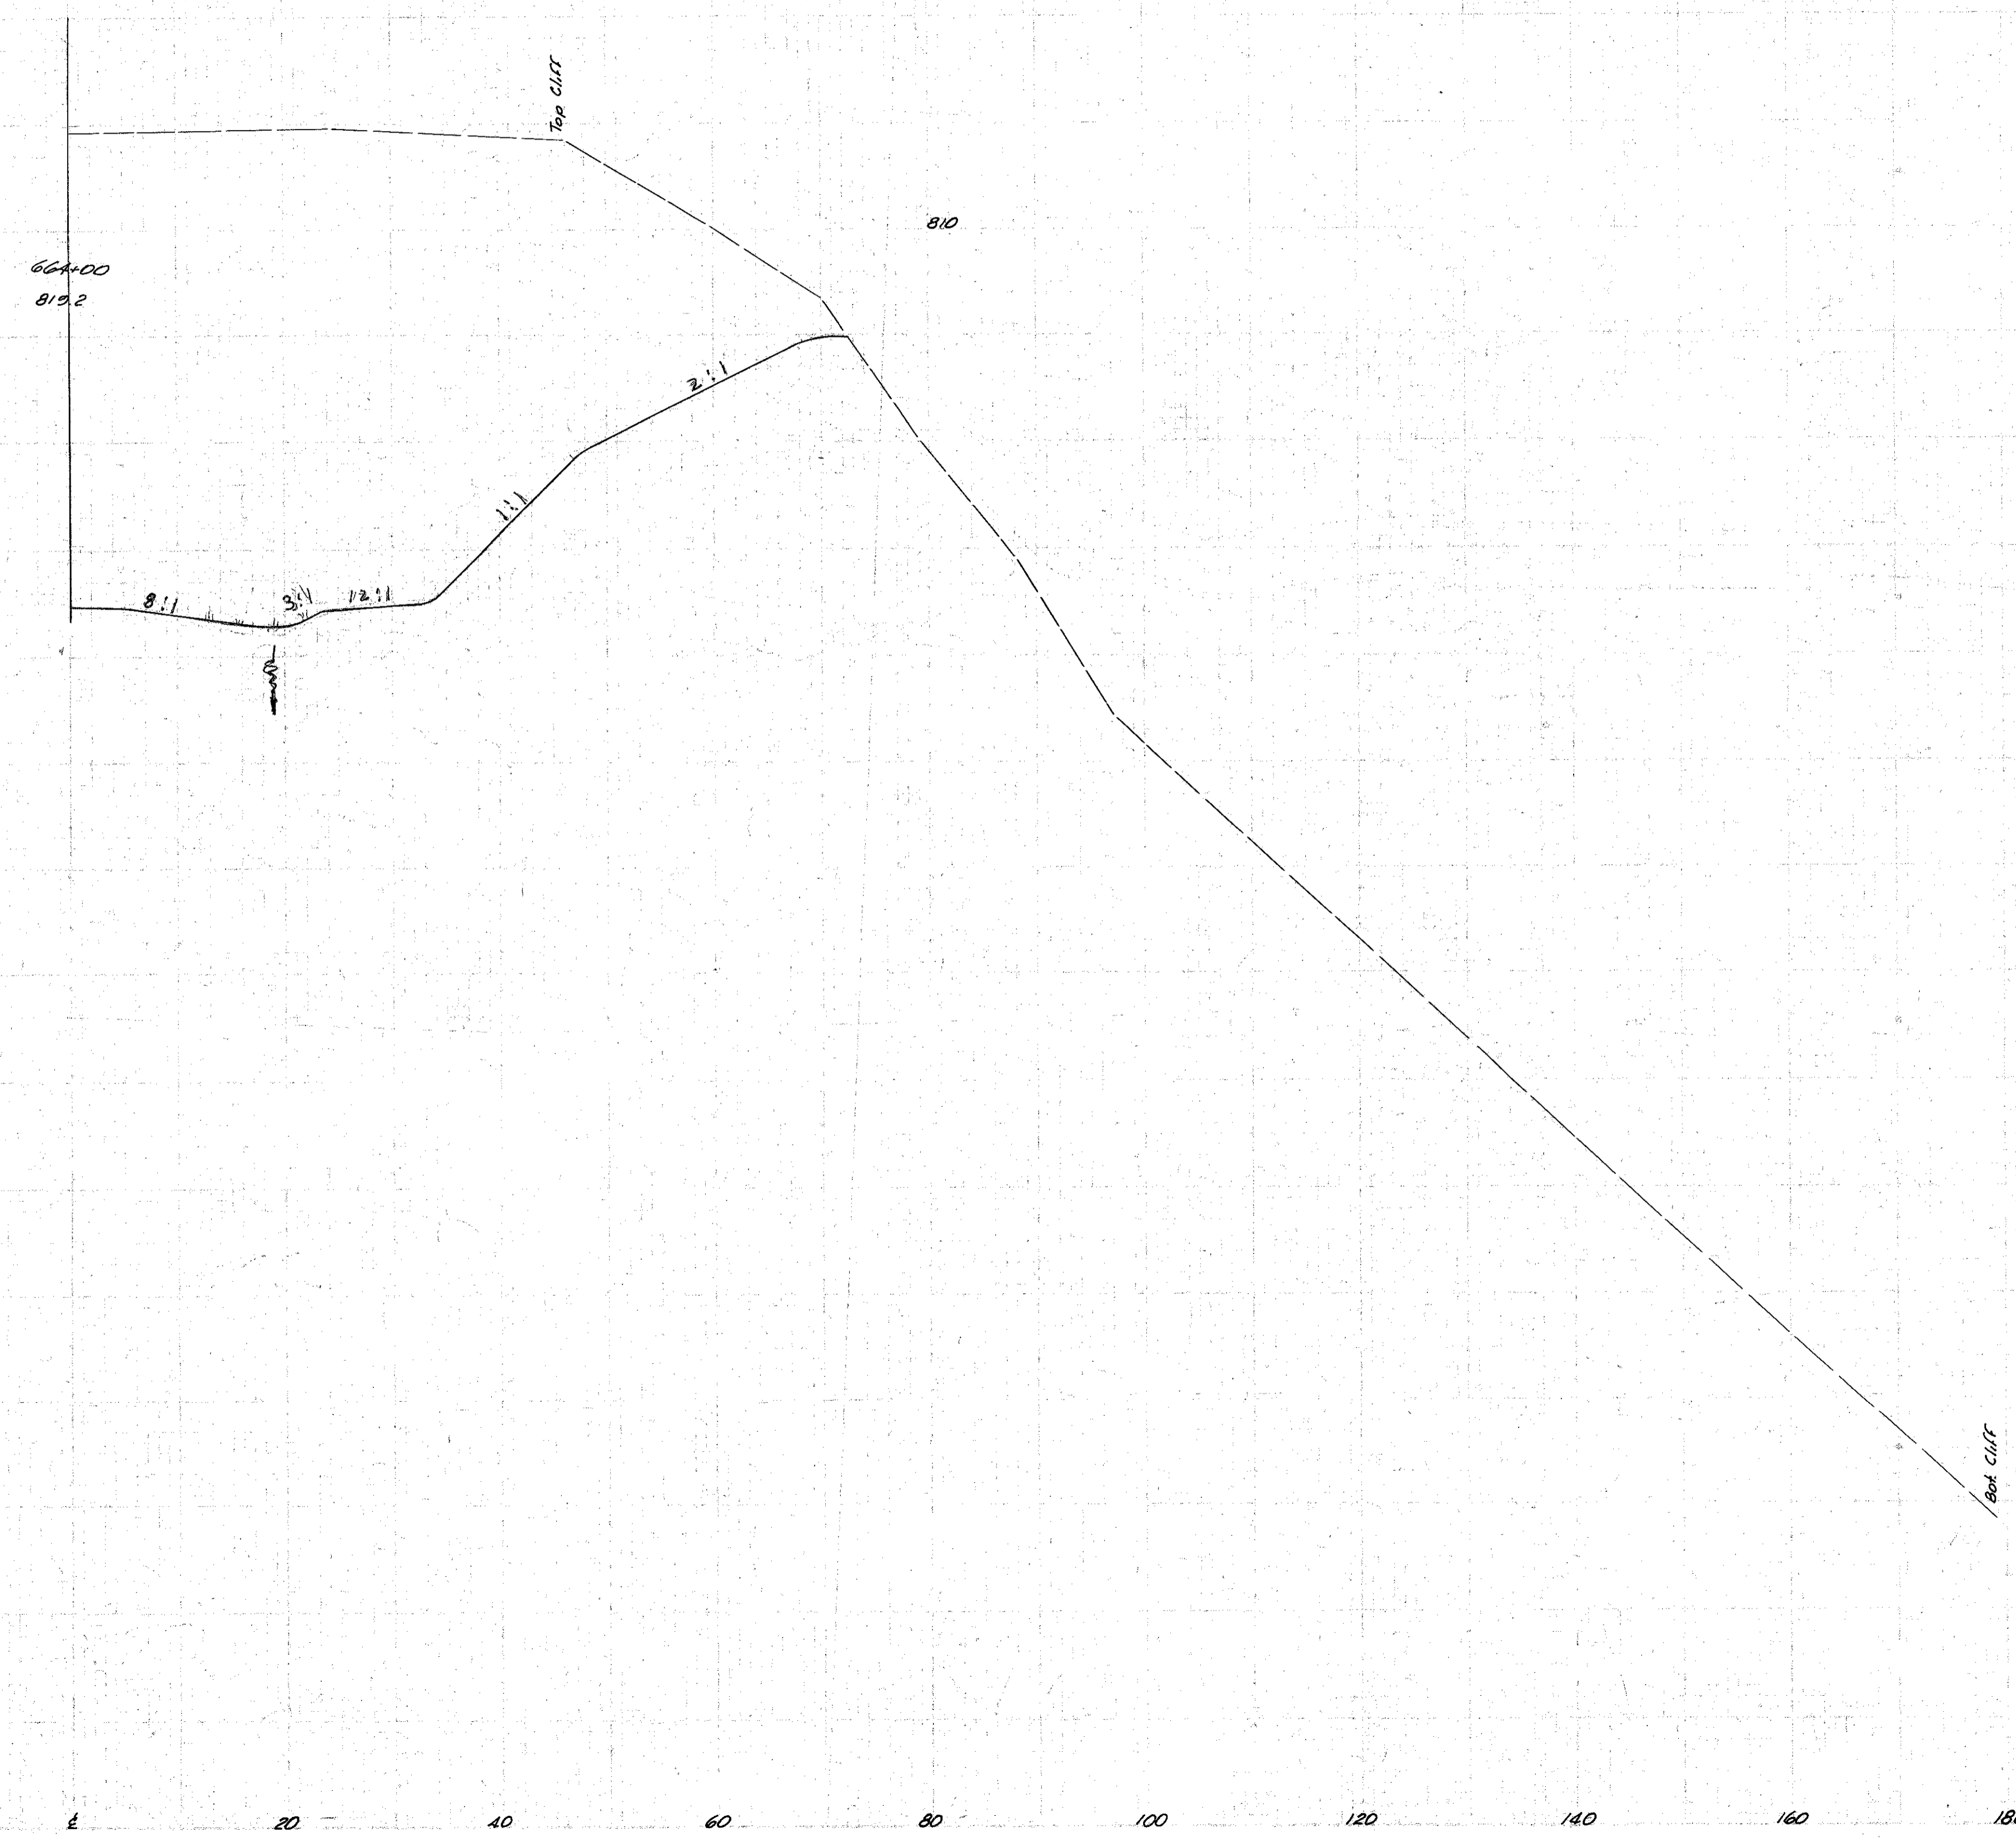

Checked JF-3-10-58
 M.C. - 3-10-58

280 Sta. 664+00 R/L