


SEEDING
 END WIDTH
 END WIDTH
 250
 1408
 257

280 260 240 220 200 180 160 140 120 100 80 60 40

2	OHIO	PCI-1103 (27)	230 413
---	------	---------------	------------

LAKE COUNTY
 LAK-1-16.55

END AREA	C.U. YDS.
CUT FILL	CUT FILL

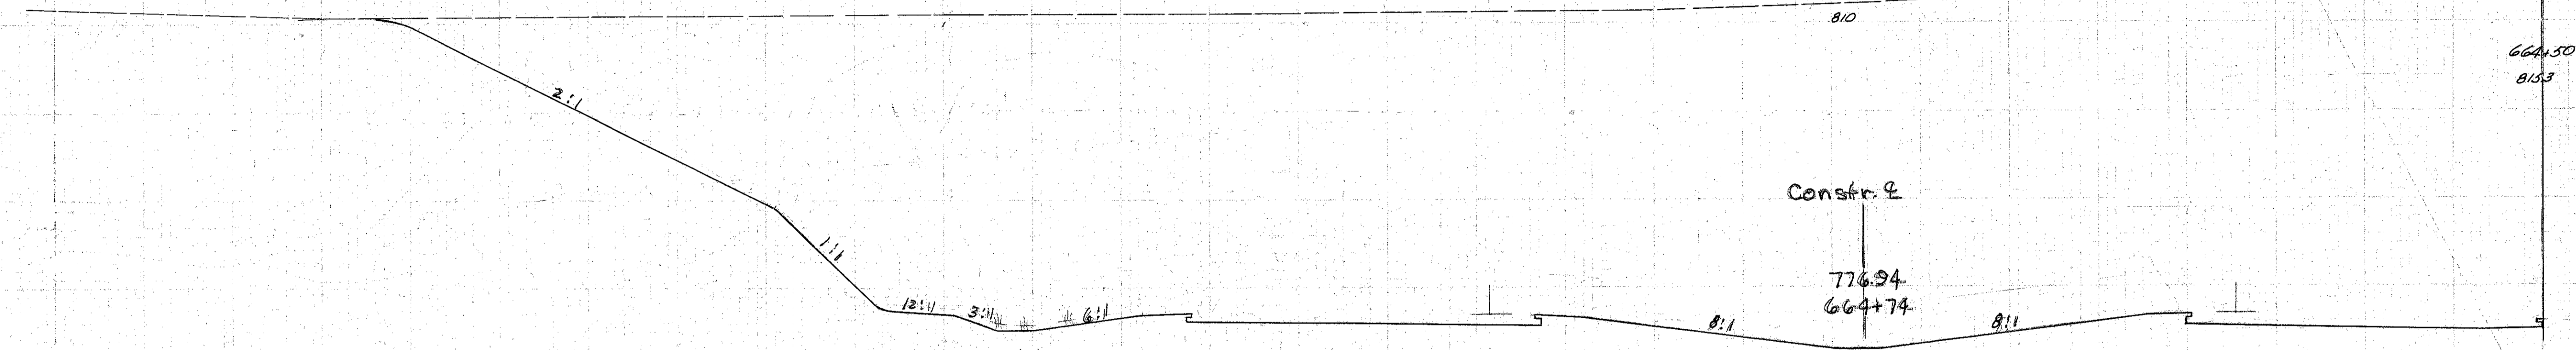

DM 3-10-58
 DM 3-10-58

Sta. 664+24

Sta. 664+50 Lt.

Sta. 664+50 Lt.