


SEEDING
AND
WIDTH

FED. NO. STATE PROJECT
2 OHIO HGT-1103 (27)

231
413

LAKE COUNTY
LAK-1-16.55

END AREA CU. YDS.
CUT FILL CUT FILL

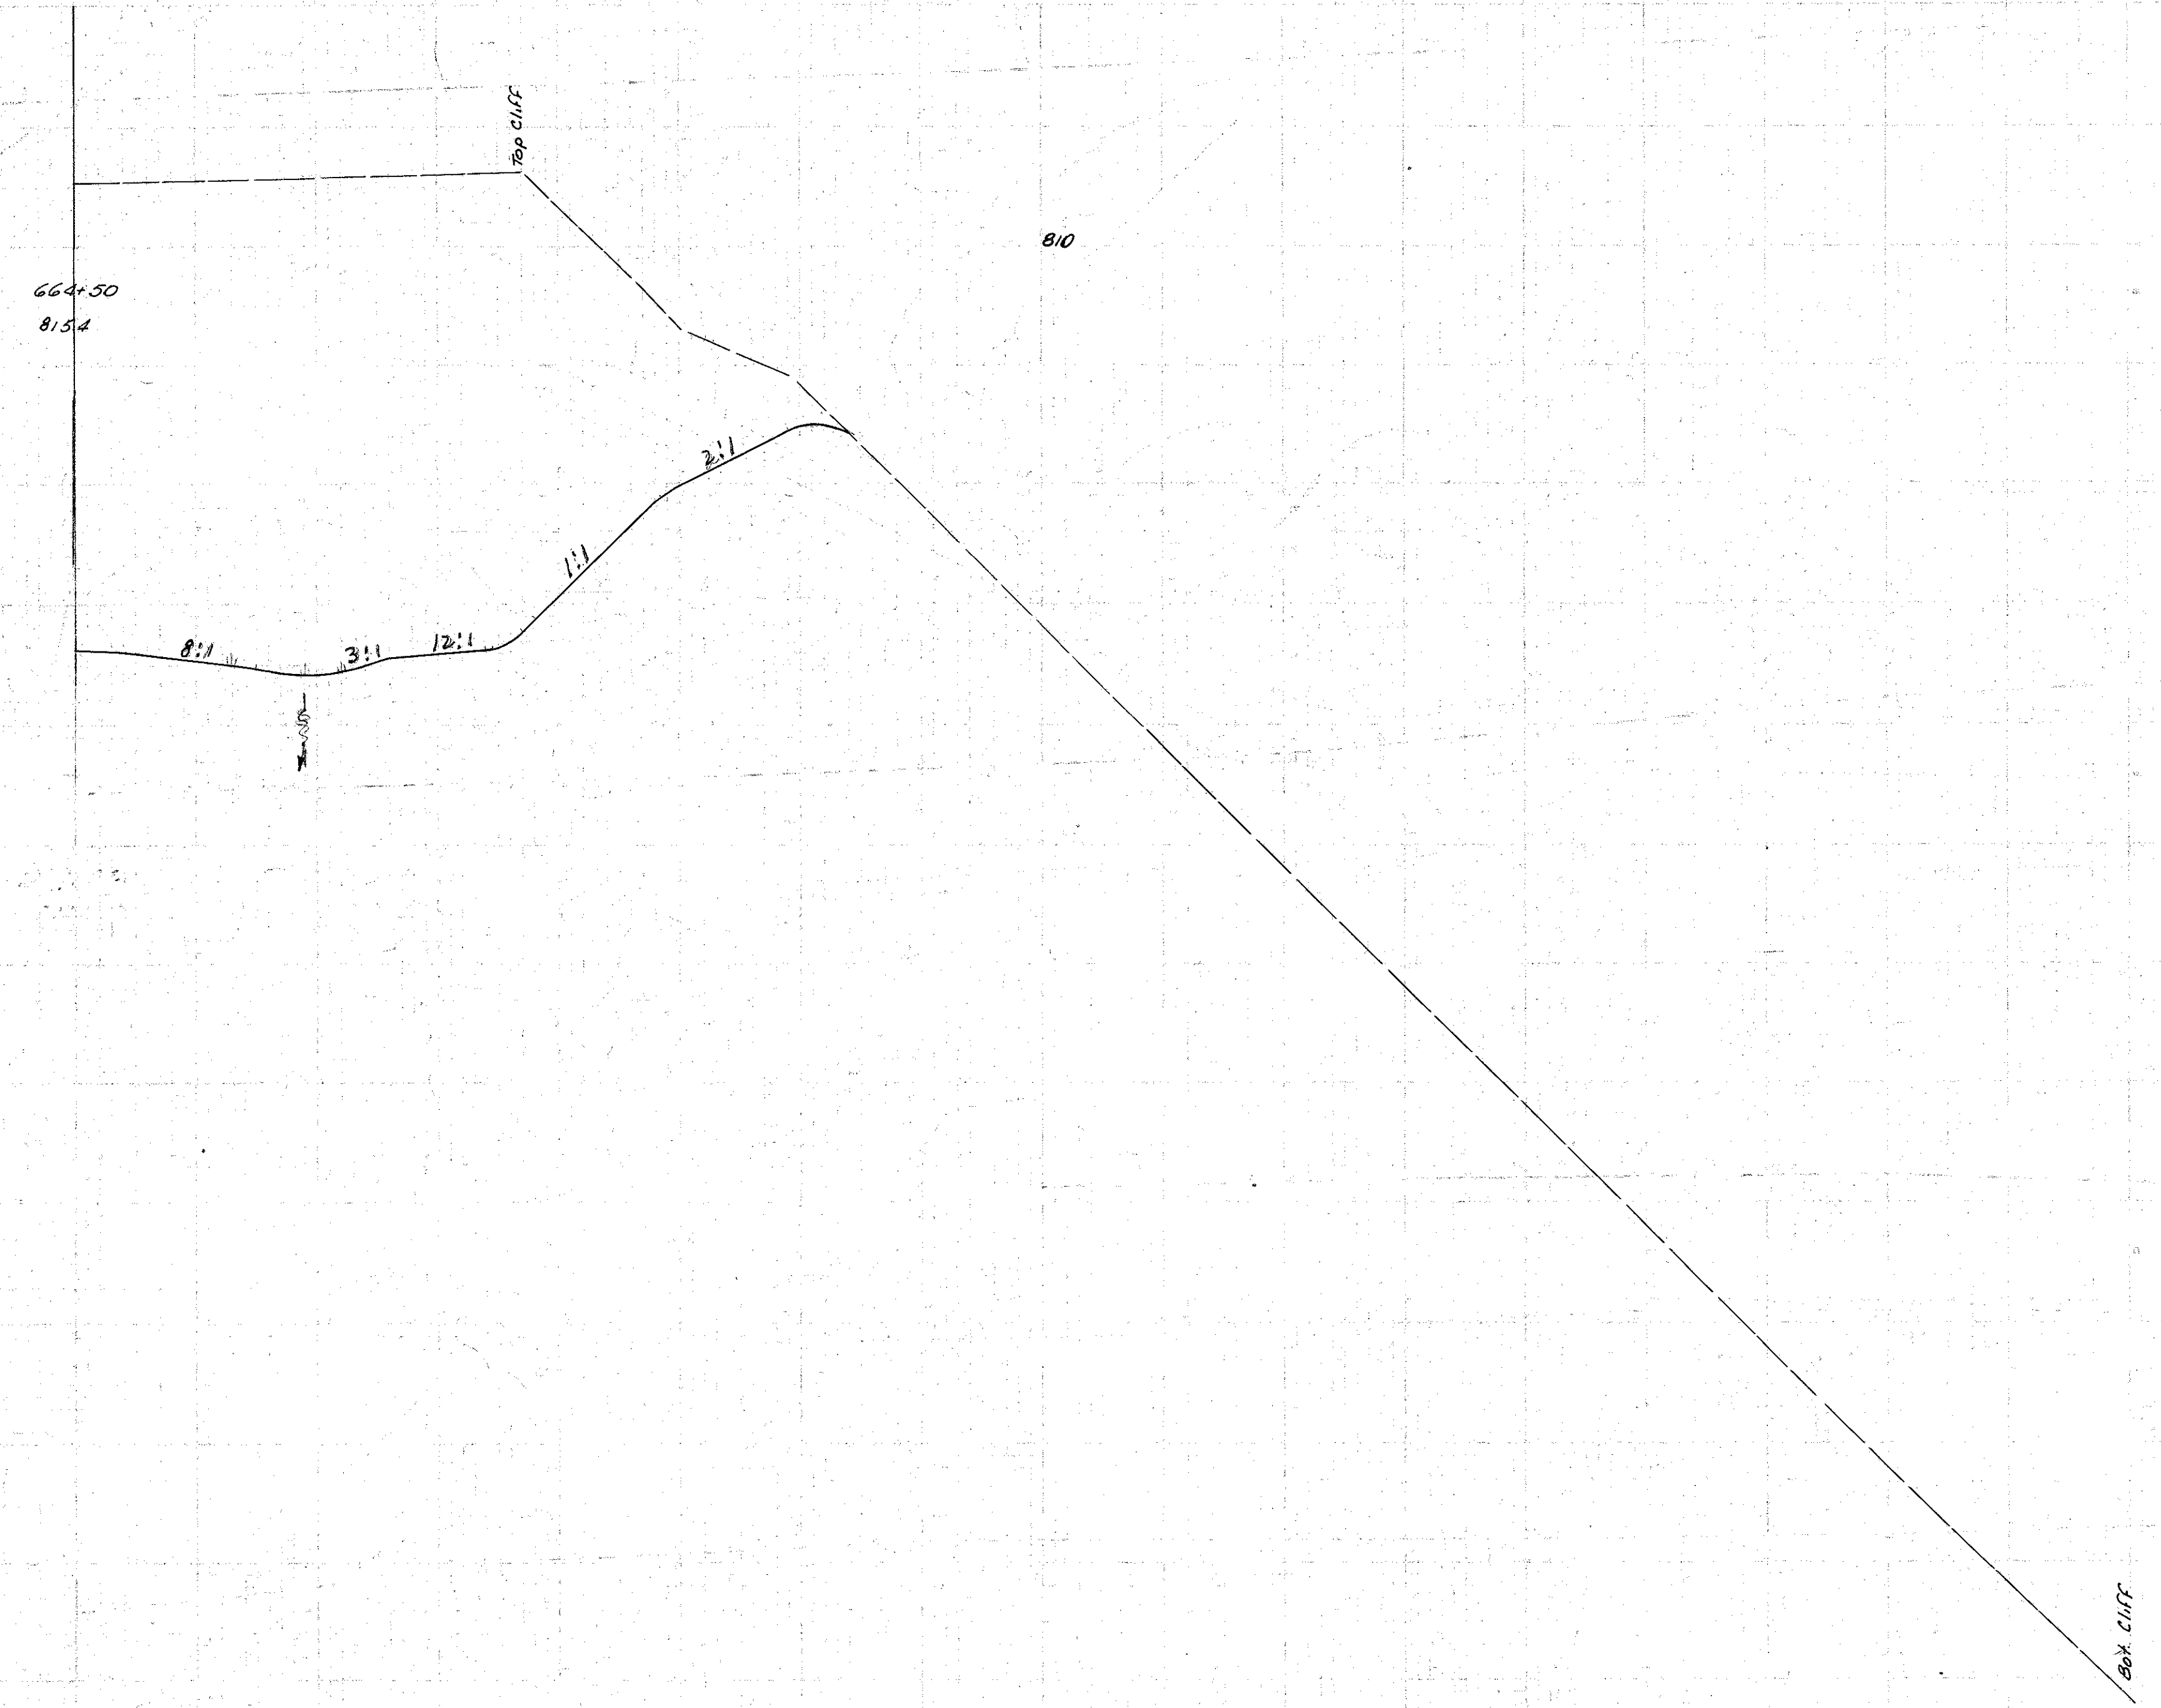

MAILED 3-10-57
DF-3-10-58

0 20 40 60 80 100 120 140 160 180 200 220 240 260 280 Sta 664+50 Rt.