


SECTION  
END  
WIDTH  
NO.  
VOLS.

LAKE COUNTY  
LAK-1-16.55

END AREA	CU. YDS.
CUT	FILL

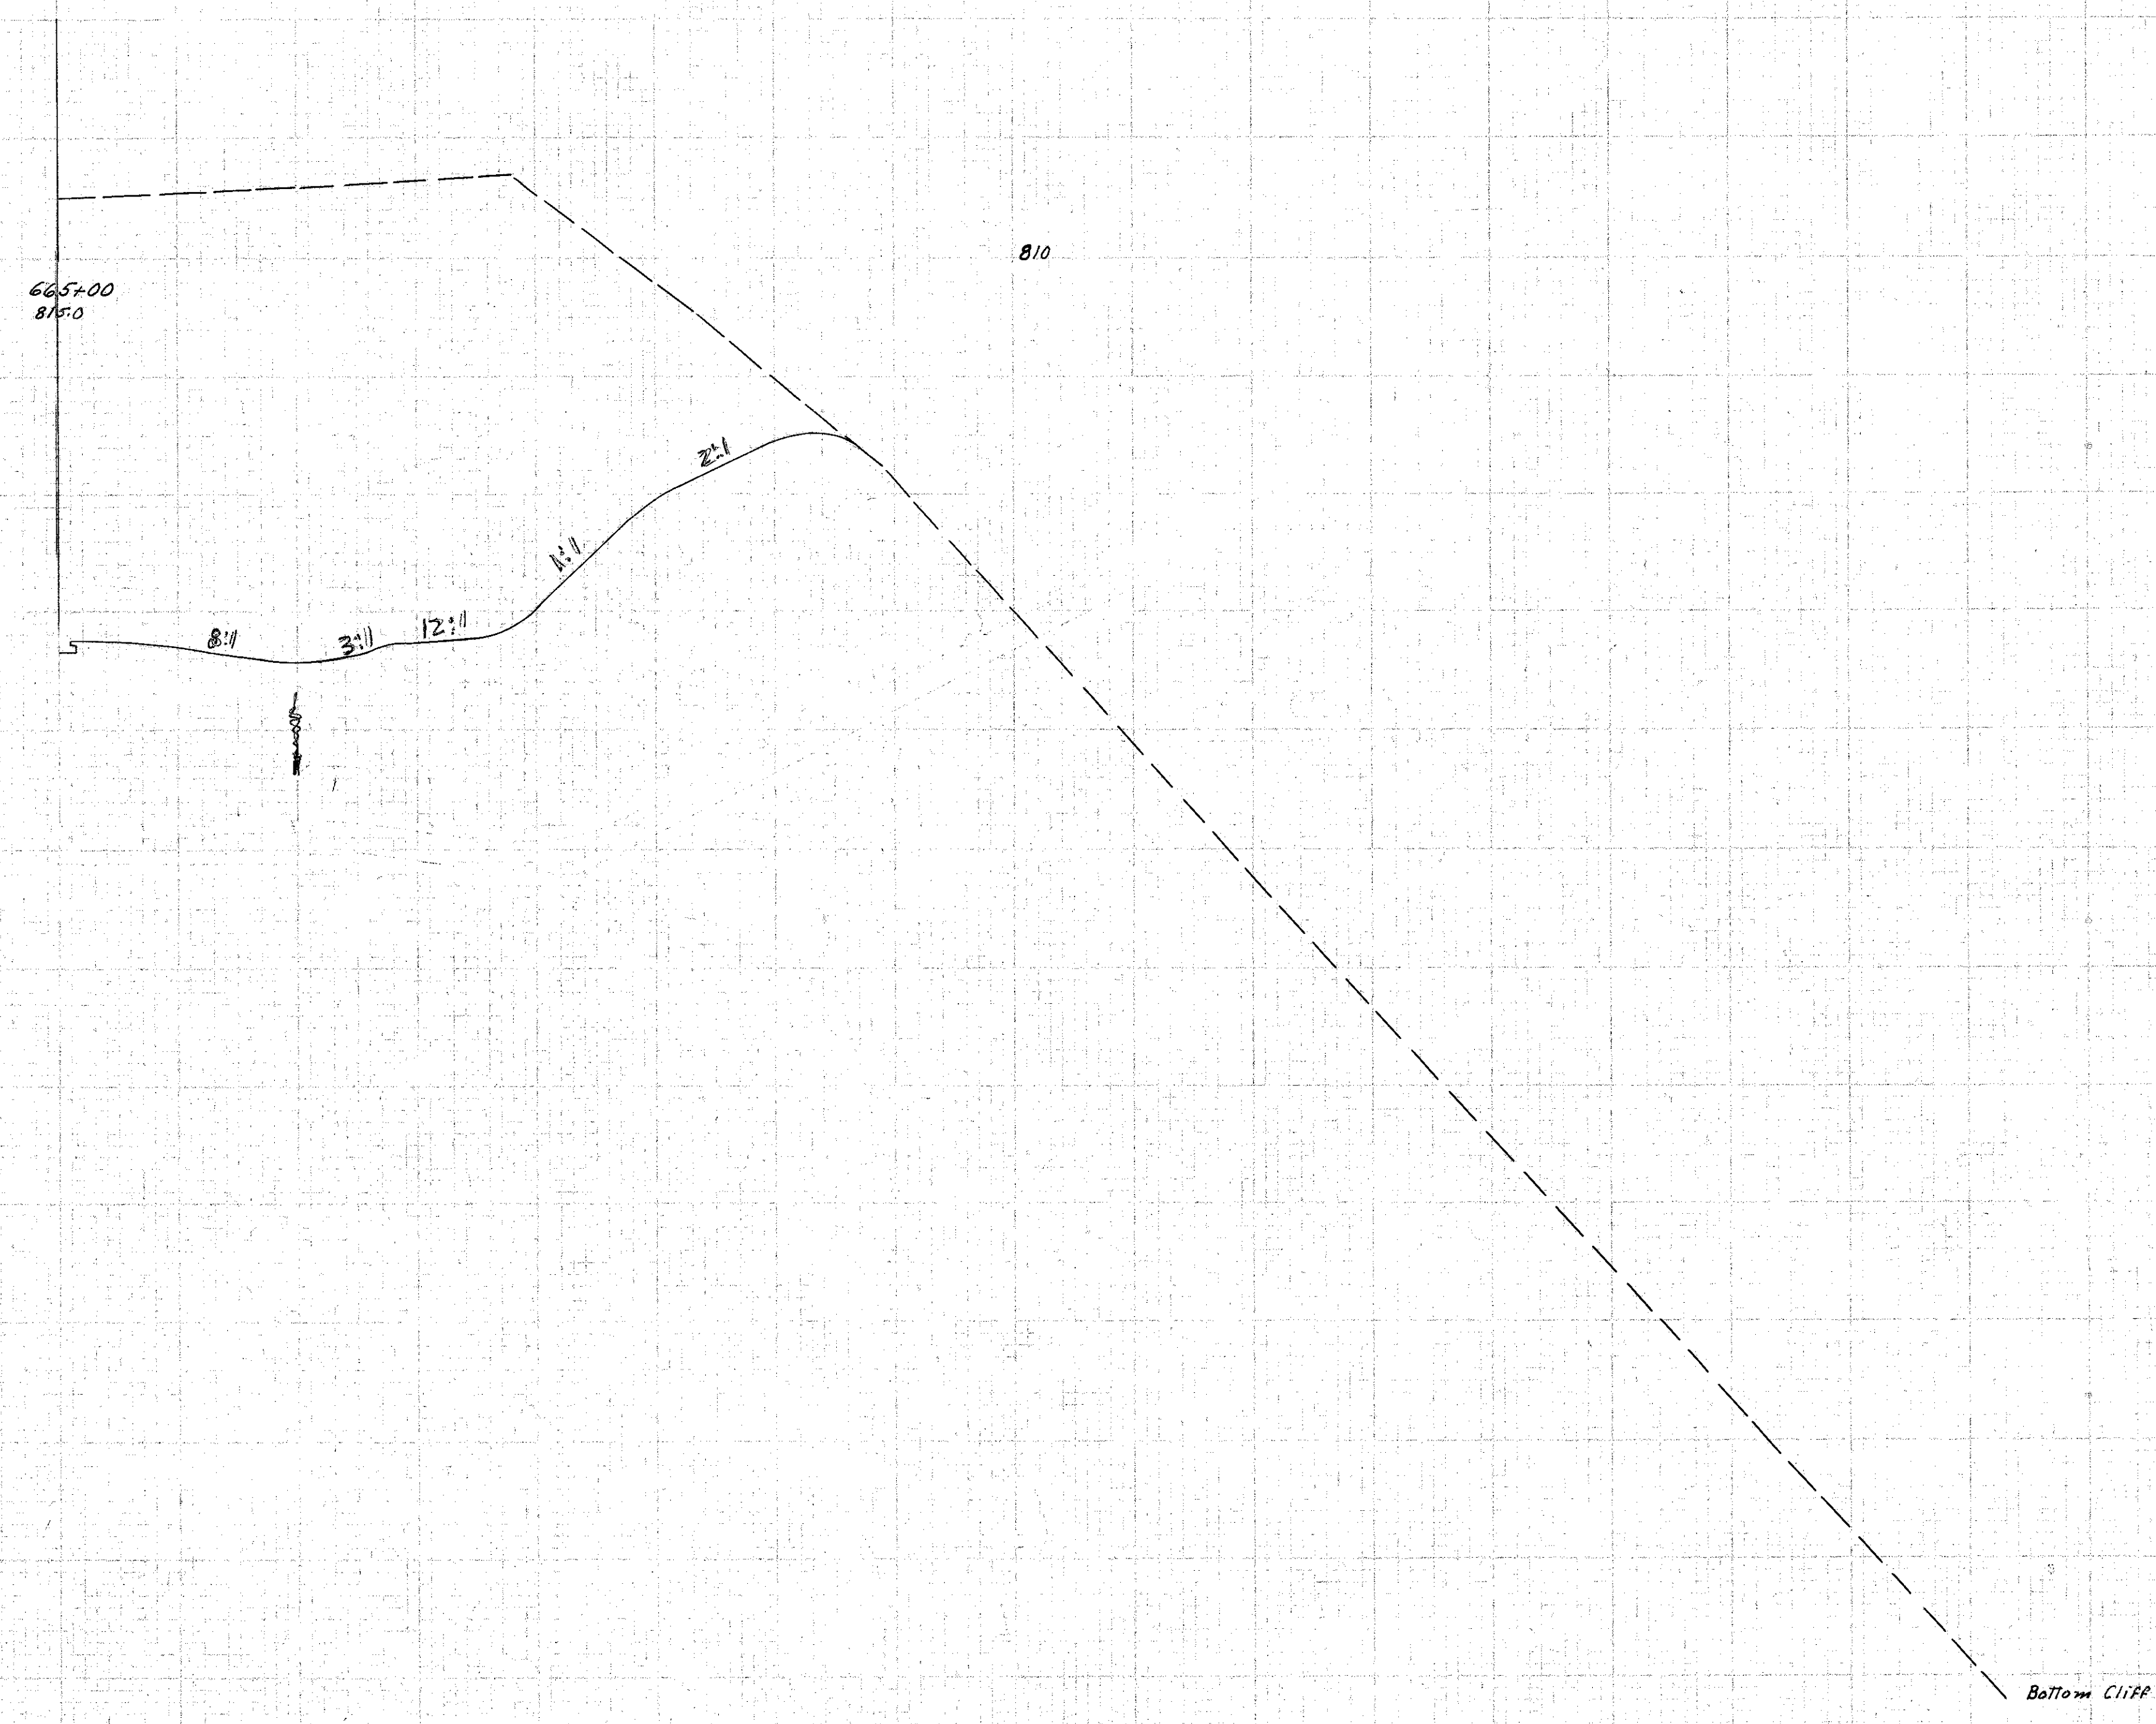

Handwritten notes:  
1. 1/2" = 30' ST  
2. DM 3-10-58

0 20 40 60 80 100 120 140 160 180 200 220 240 260 280 Sta. 665+00