


SEEDING  
END WISH YDS.

PRO. NO.	STATE	PROJECT
2	OHIO	PCI-1103 (27)

235  
413

LAKE COUNTY  
LAK-1-16.55

END AREA		CU. YDS.	
CUT	FILL	CUT	FILL

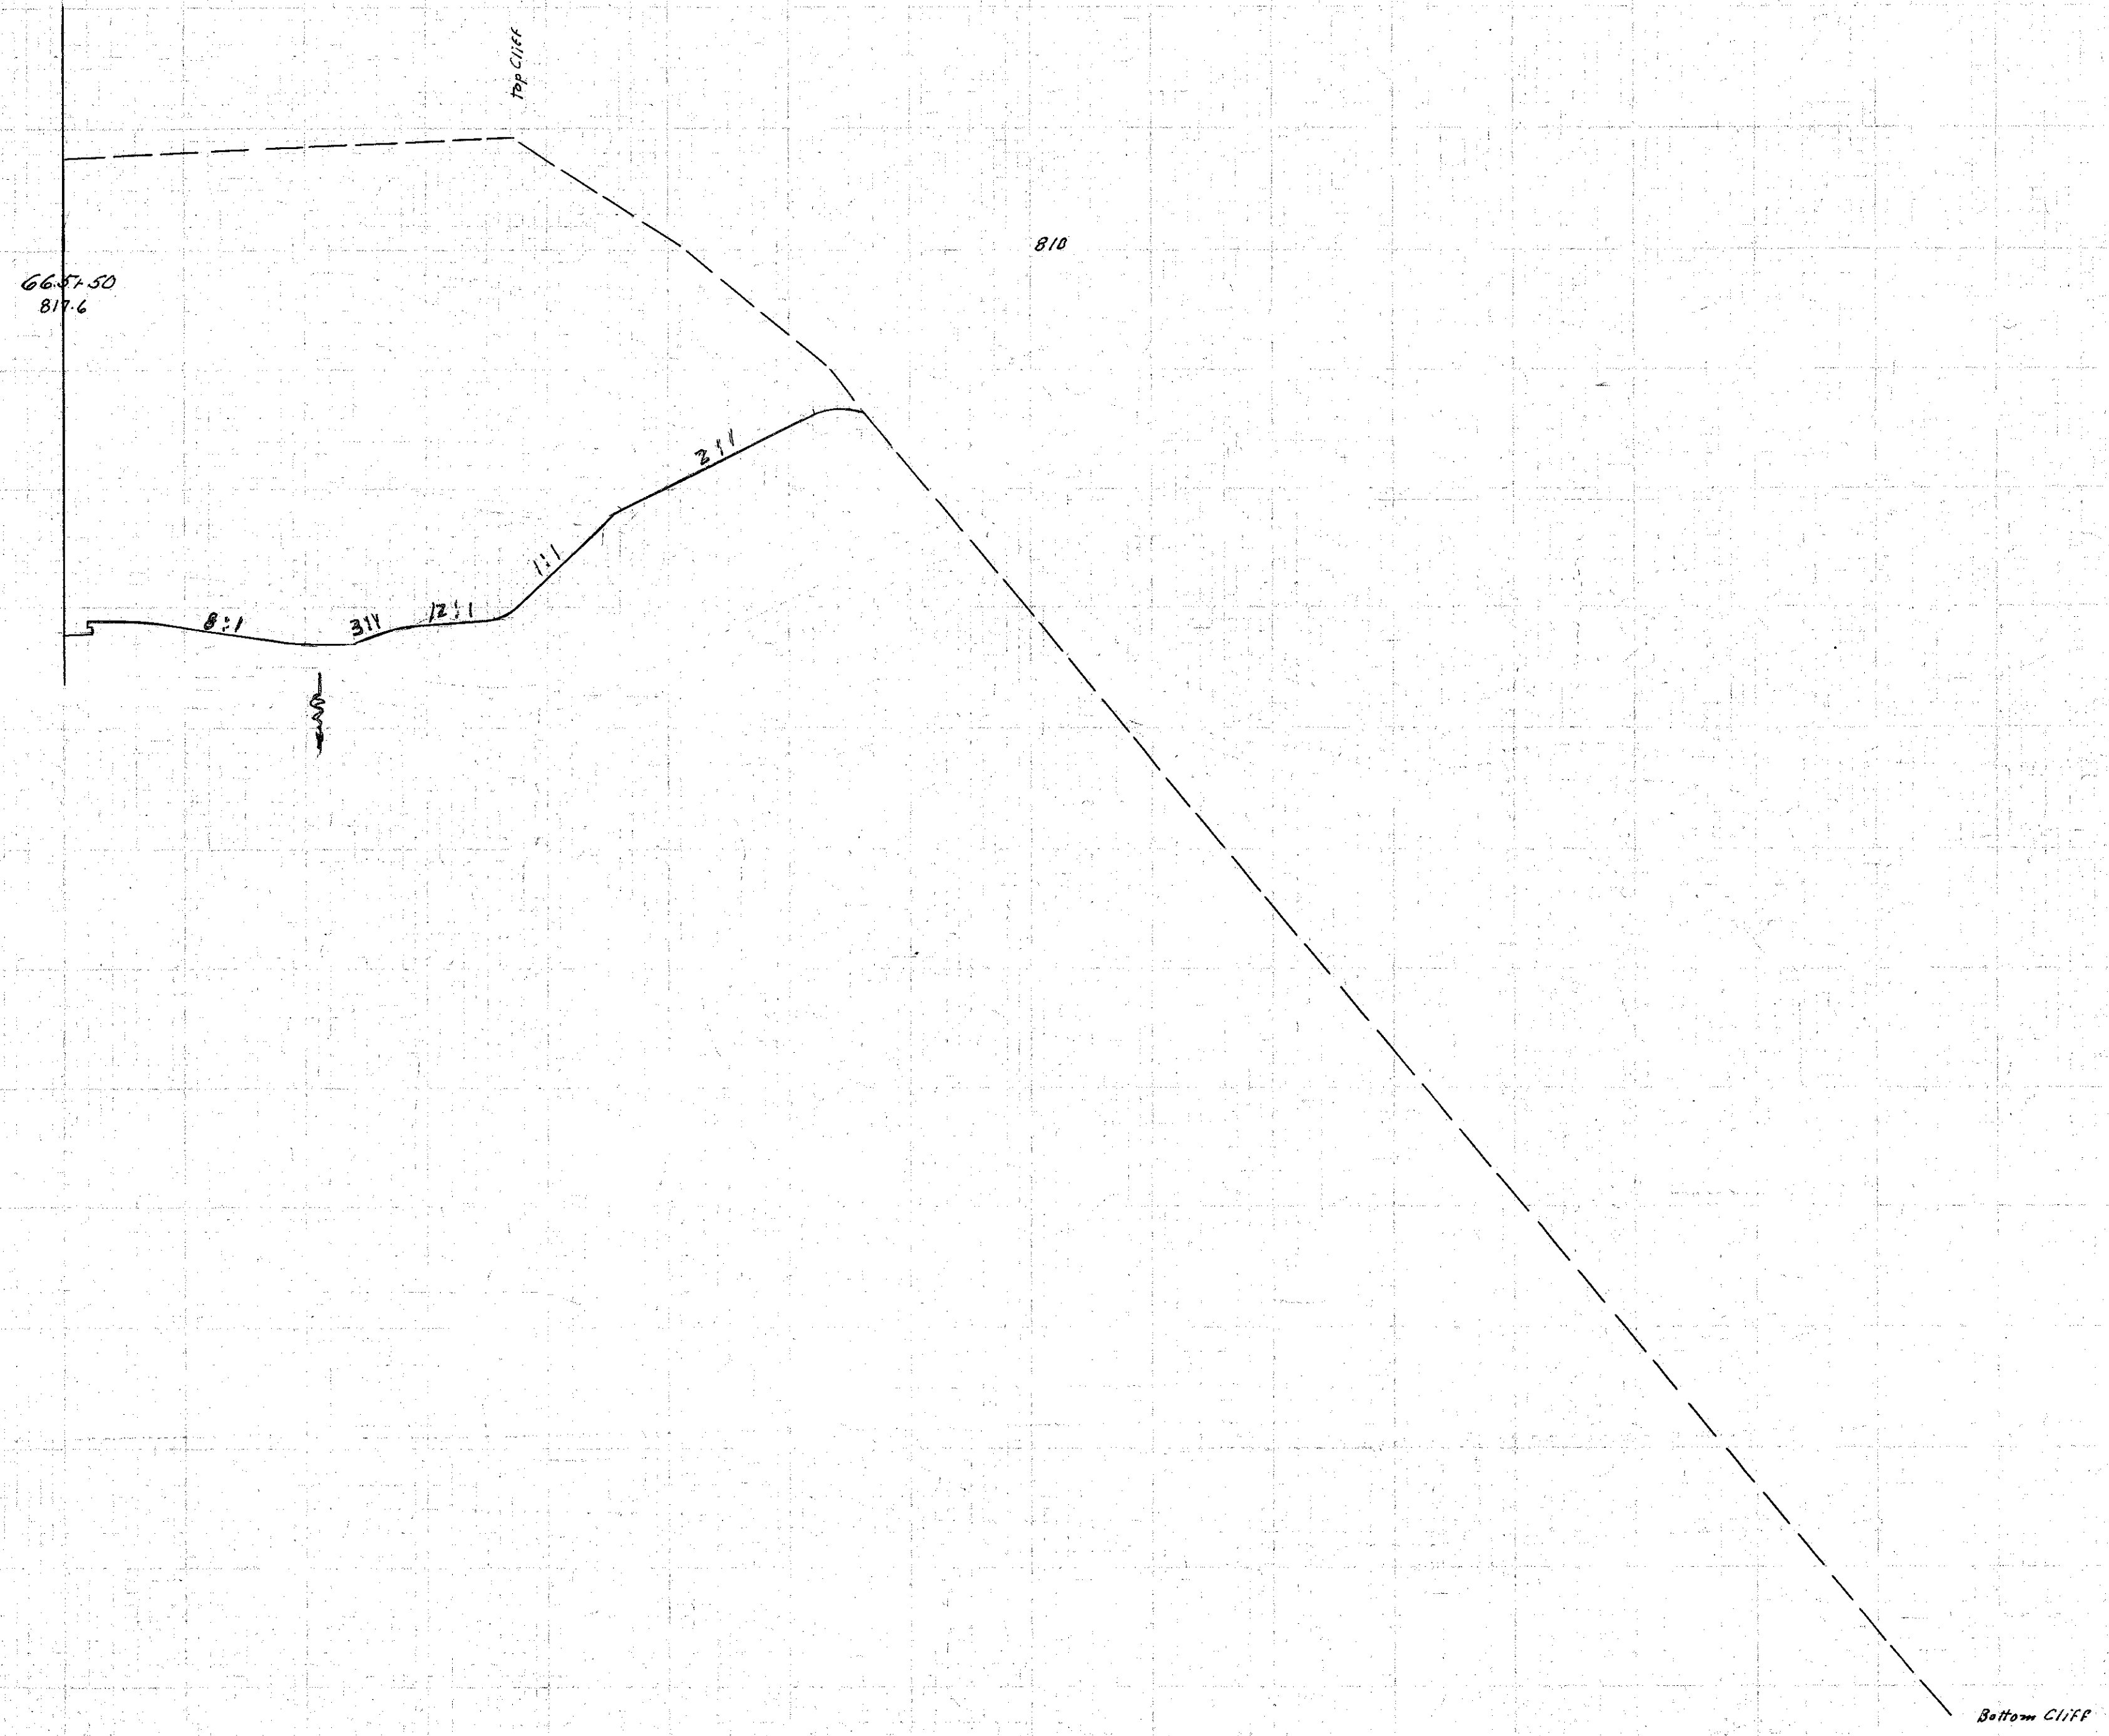

Handwritten notes: 3-16-58, 3-16-58

Handwritten note: 800

0 20 40 60 80 100 120 140 160 180 200 220 240 260 280 Sta. 66+50 R.F.

Document 5117