


SEEDING  
ELEV. WIDTH  
SQ. YDS.

2 OHIO HCL-1103 (27)

240  
413

LAKE COUNTY  
LAK-1-16.55

END AREA CU YDS  
Cut Fill Cut Fill

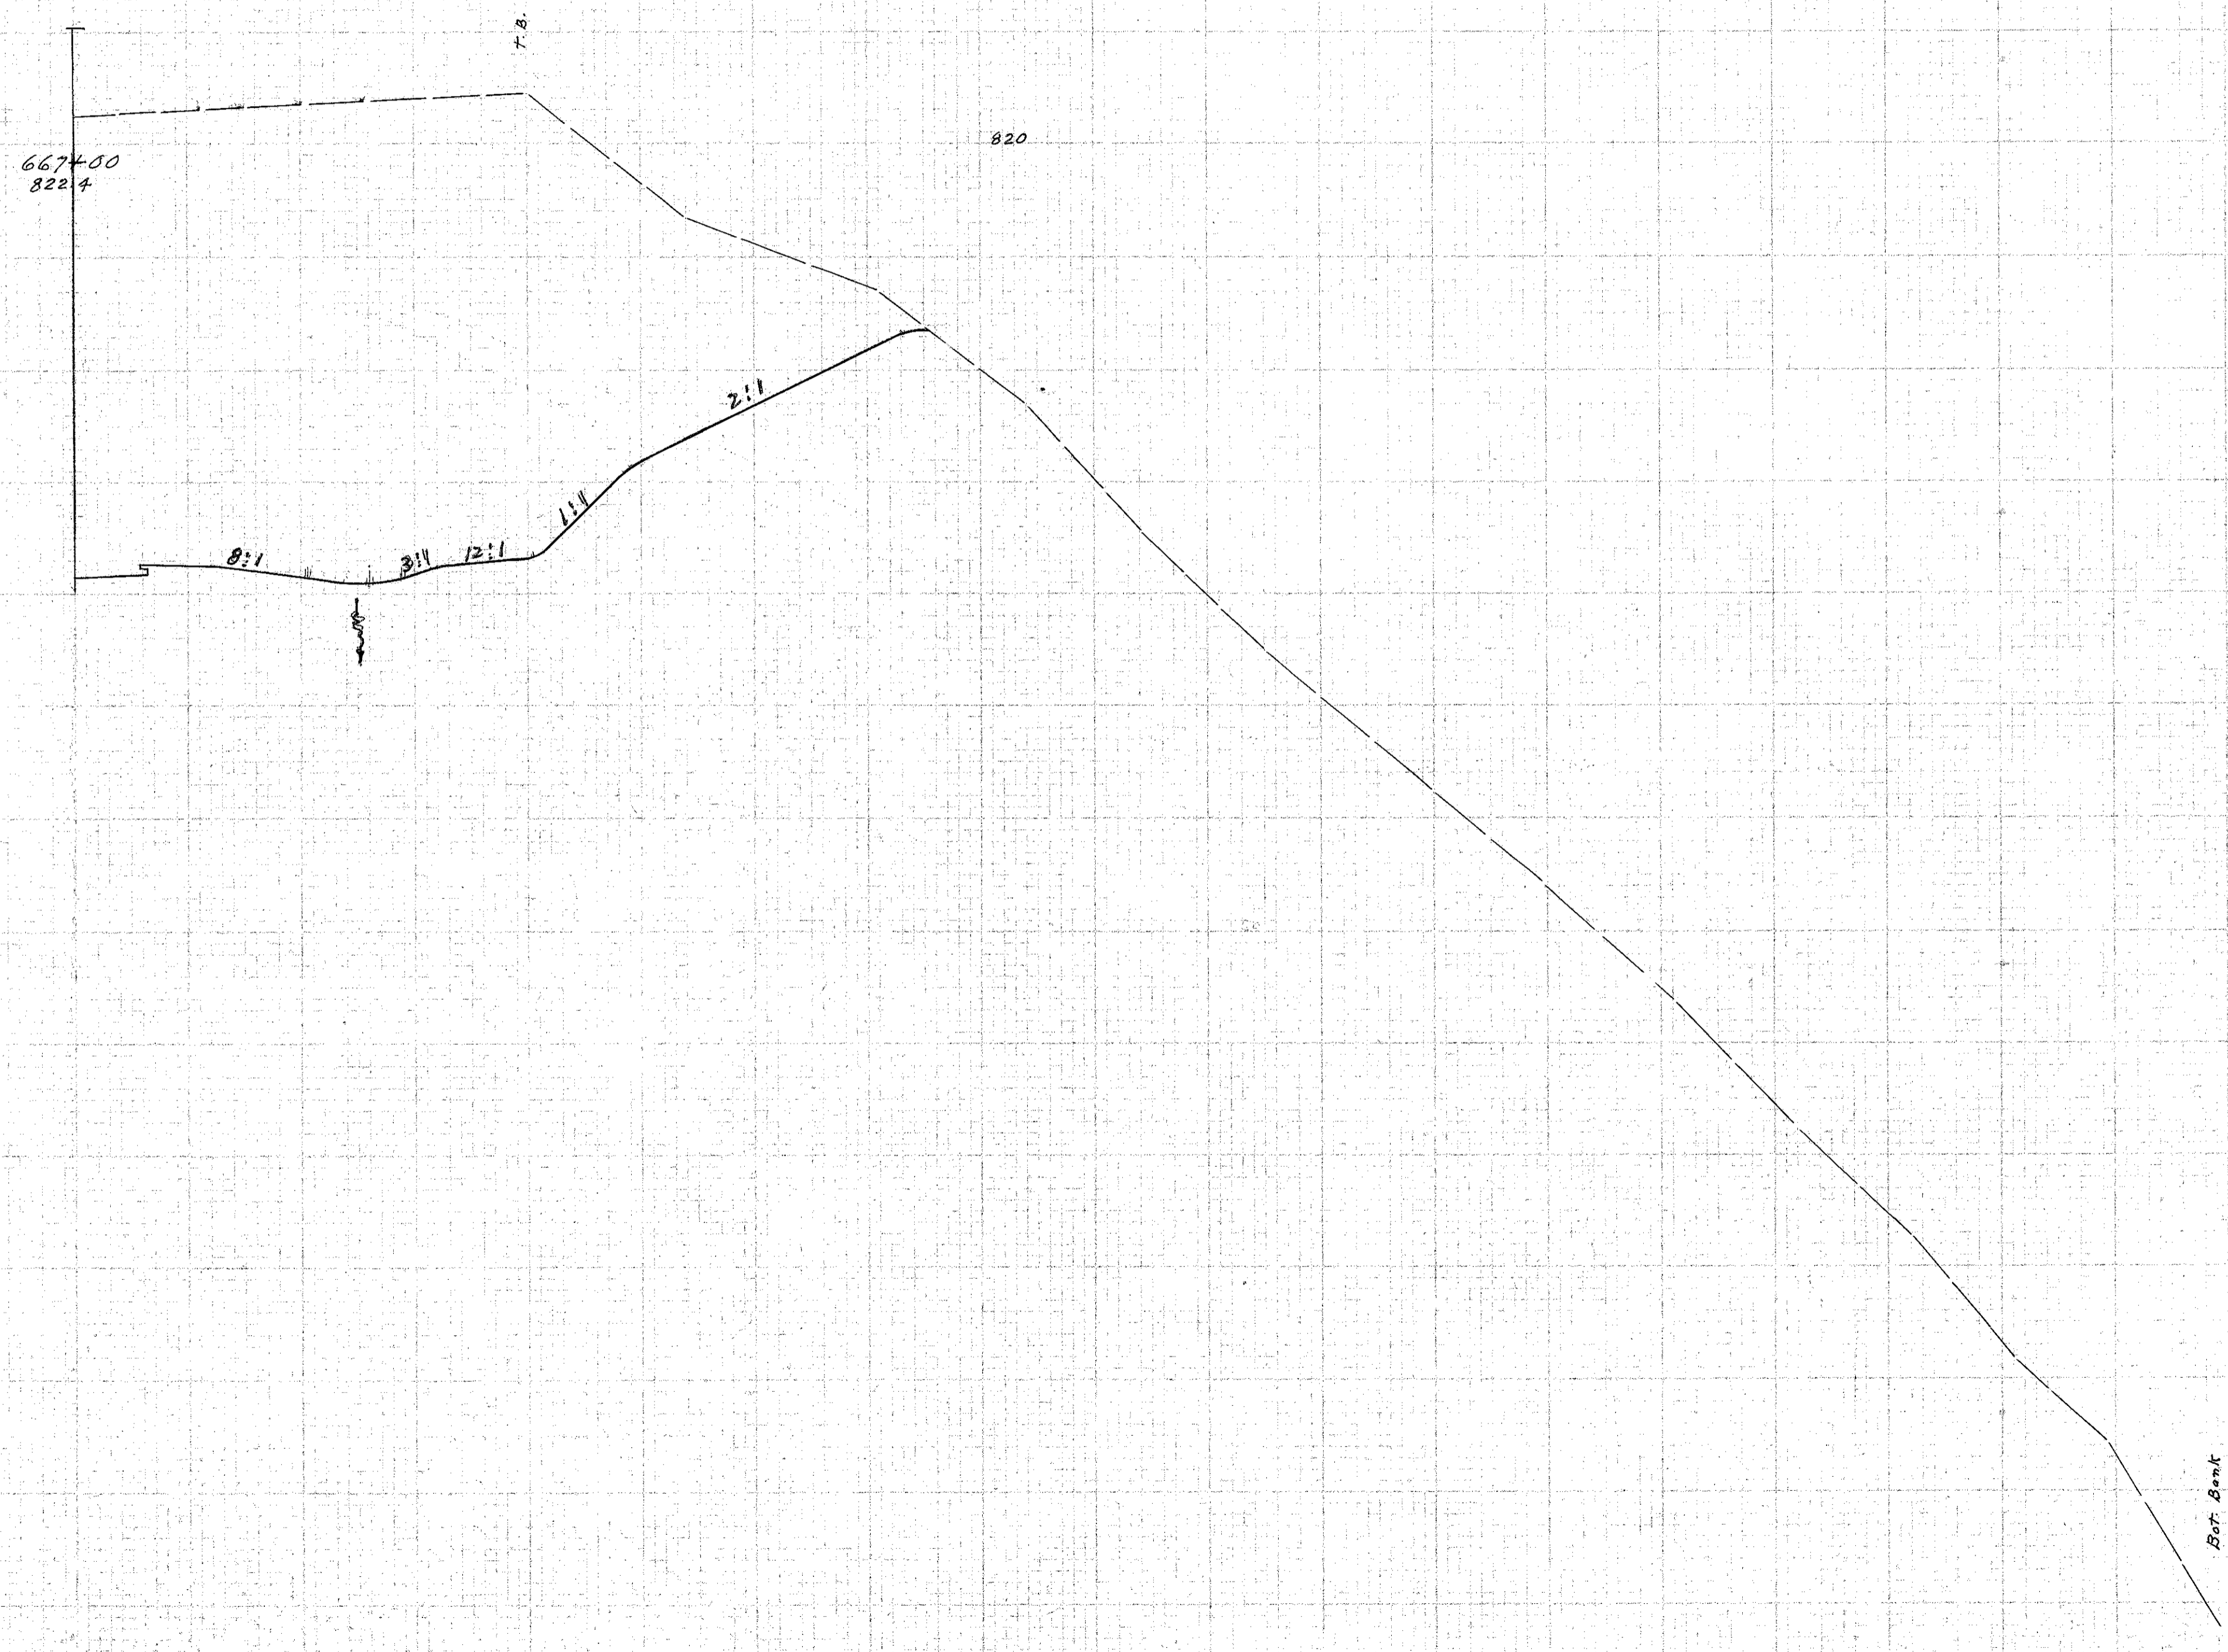

Chl. Cont. 9-21-58

0 20 40 60 80 100 120 140 160 180 200 220 240 260 280  
Sta. 667+00 77