


SECTION
 END WIDTH SQ. YDS.

FED. FIN. DISTRICT	STATE	PROJECT	241
2	OHIO	HCI-1103 (27)	413

LAKE COUNTY
 LAK-1-16.55

END AREA	CUT	FILL	YDS.
CUT	FILL	CUT	FILL

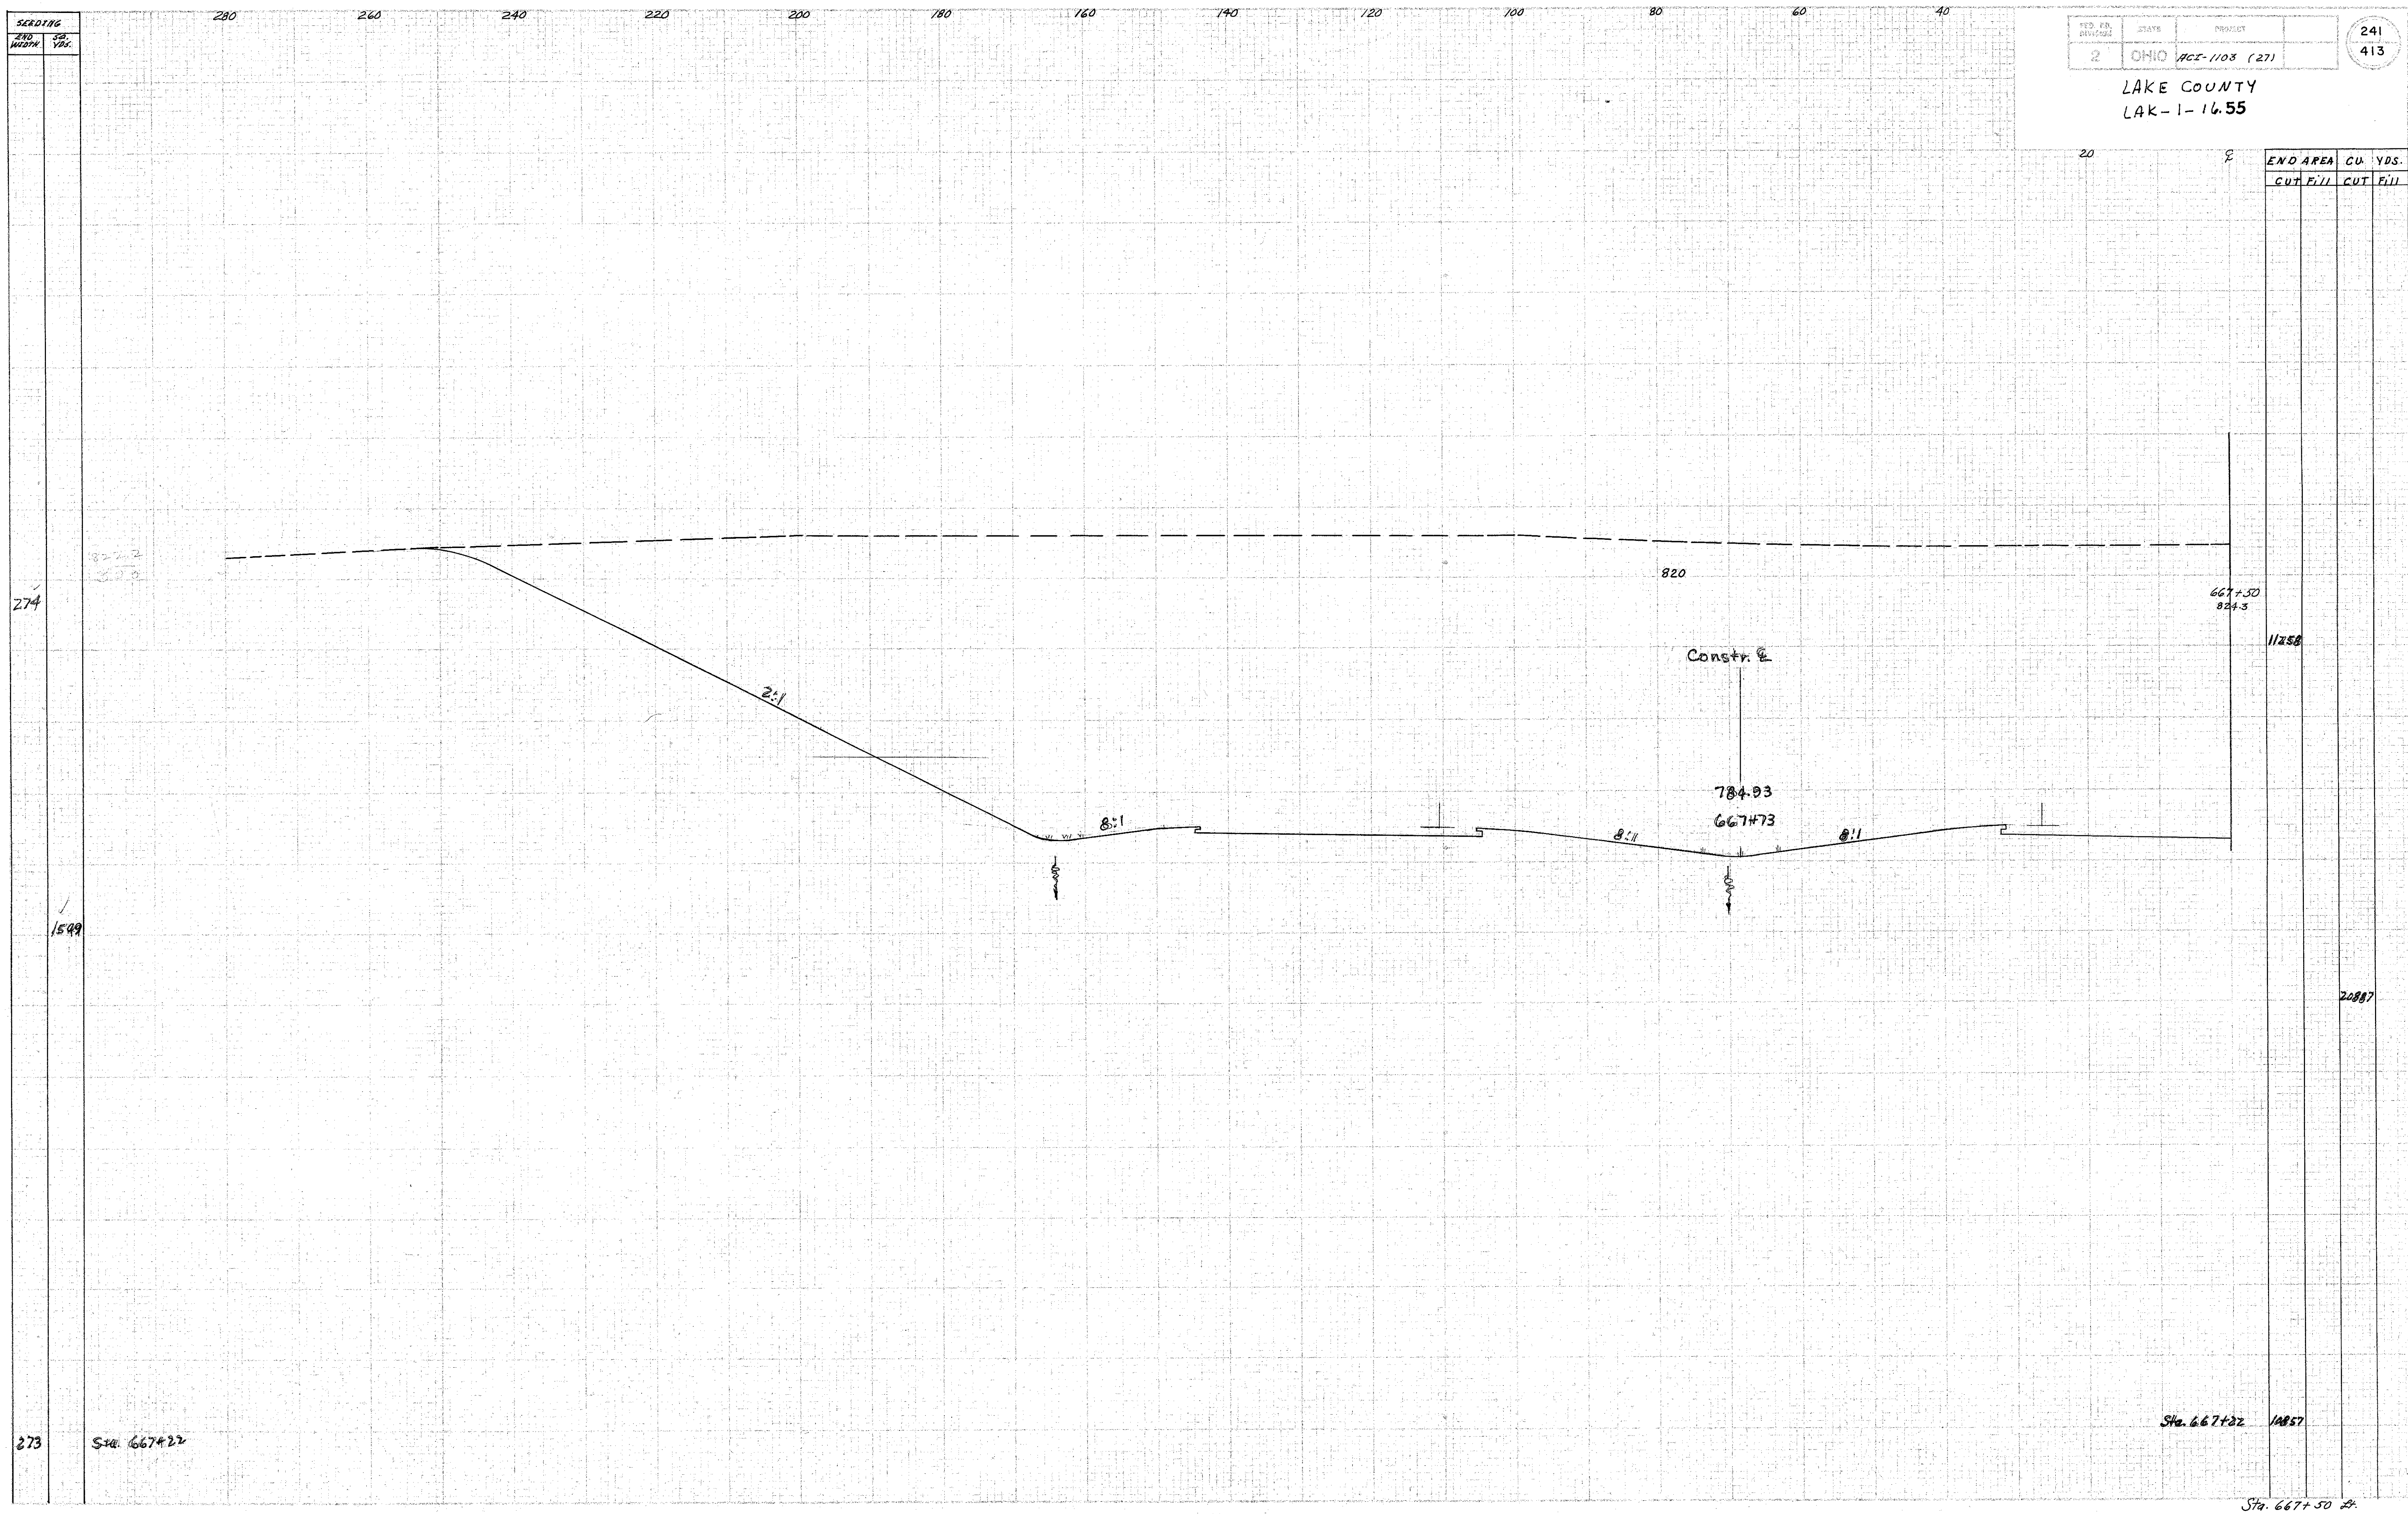

Ch. Box 4-21-58