


SEEDING

RWD
WEIRTH

SA
YDS

FOUN. NO.	DATE	PROJECT	246
2	OHIO	HCI-1103 (27)	413

LAKE COUNTY
LAK-1-14-55

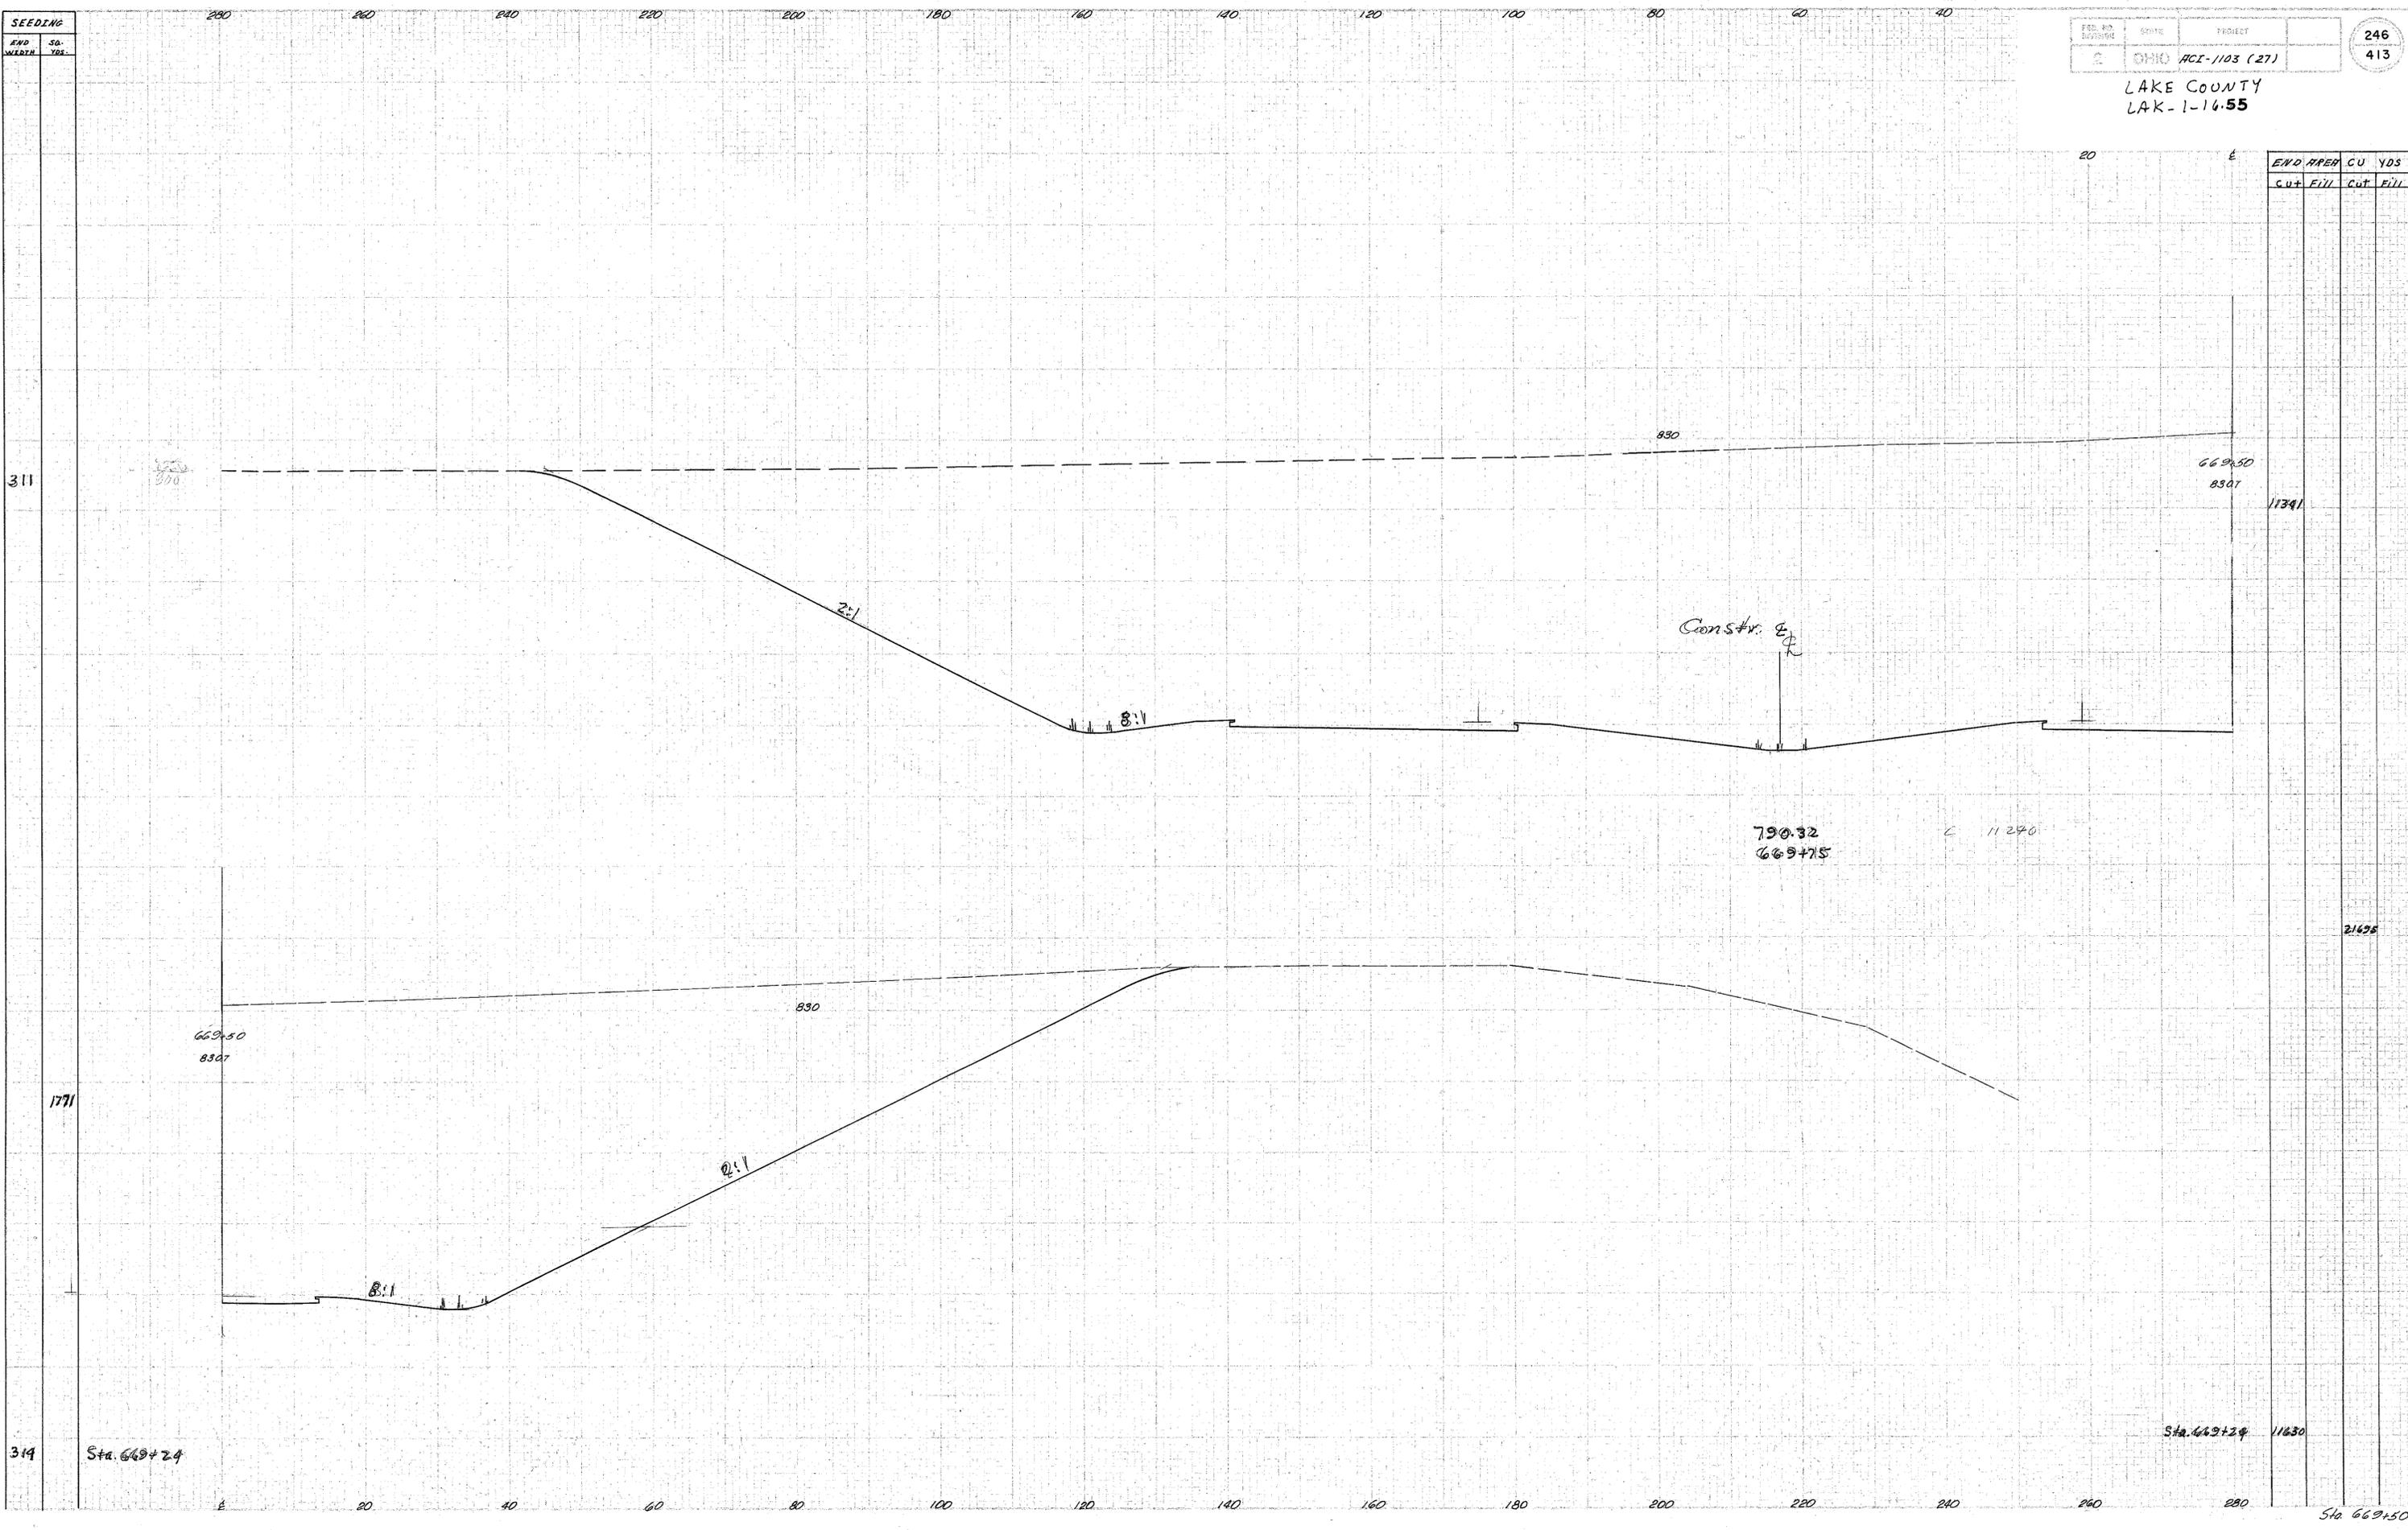

END AREA	CU	YDS
Cut	Fill	Fill

11341		
21695		
11630		
Sta. 669+50		

Back 4-21-58