


SEEDING
END WEATH. SA. YES

2	OHIO	HCI-1103 (27)
---	------	---------------

247
413

LAKE COUNTY
LAK-1-16.55

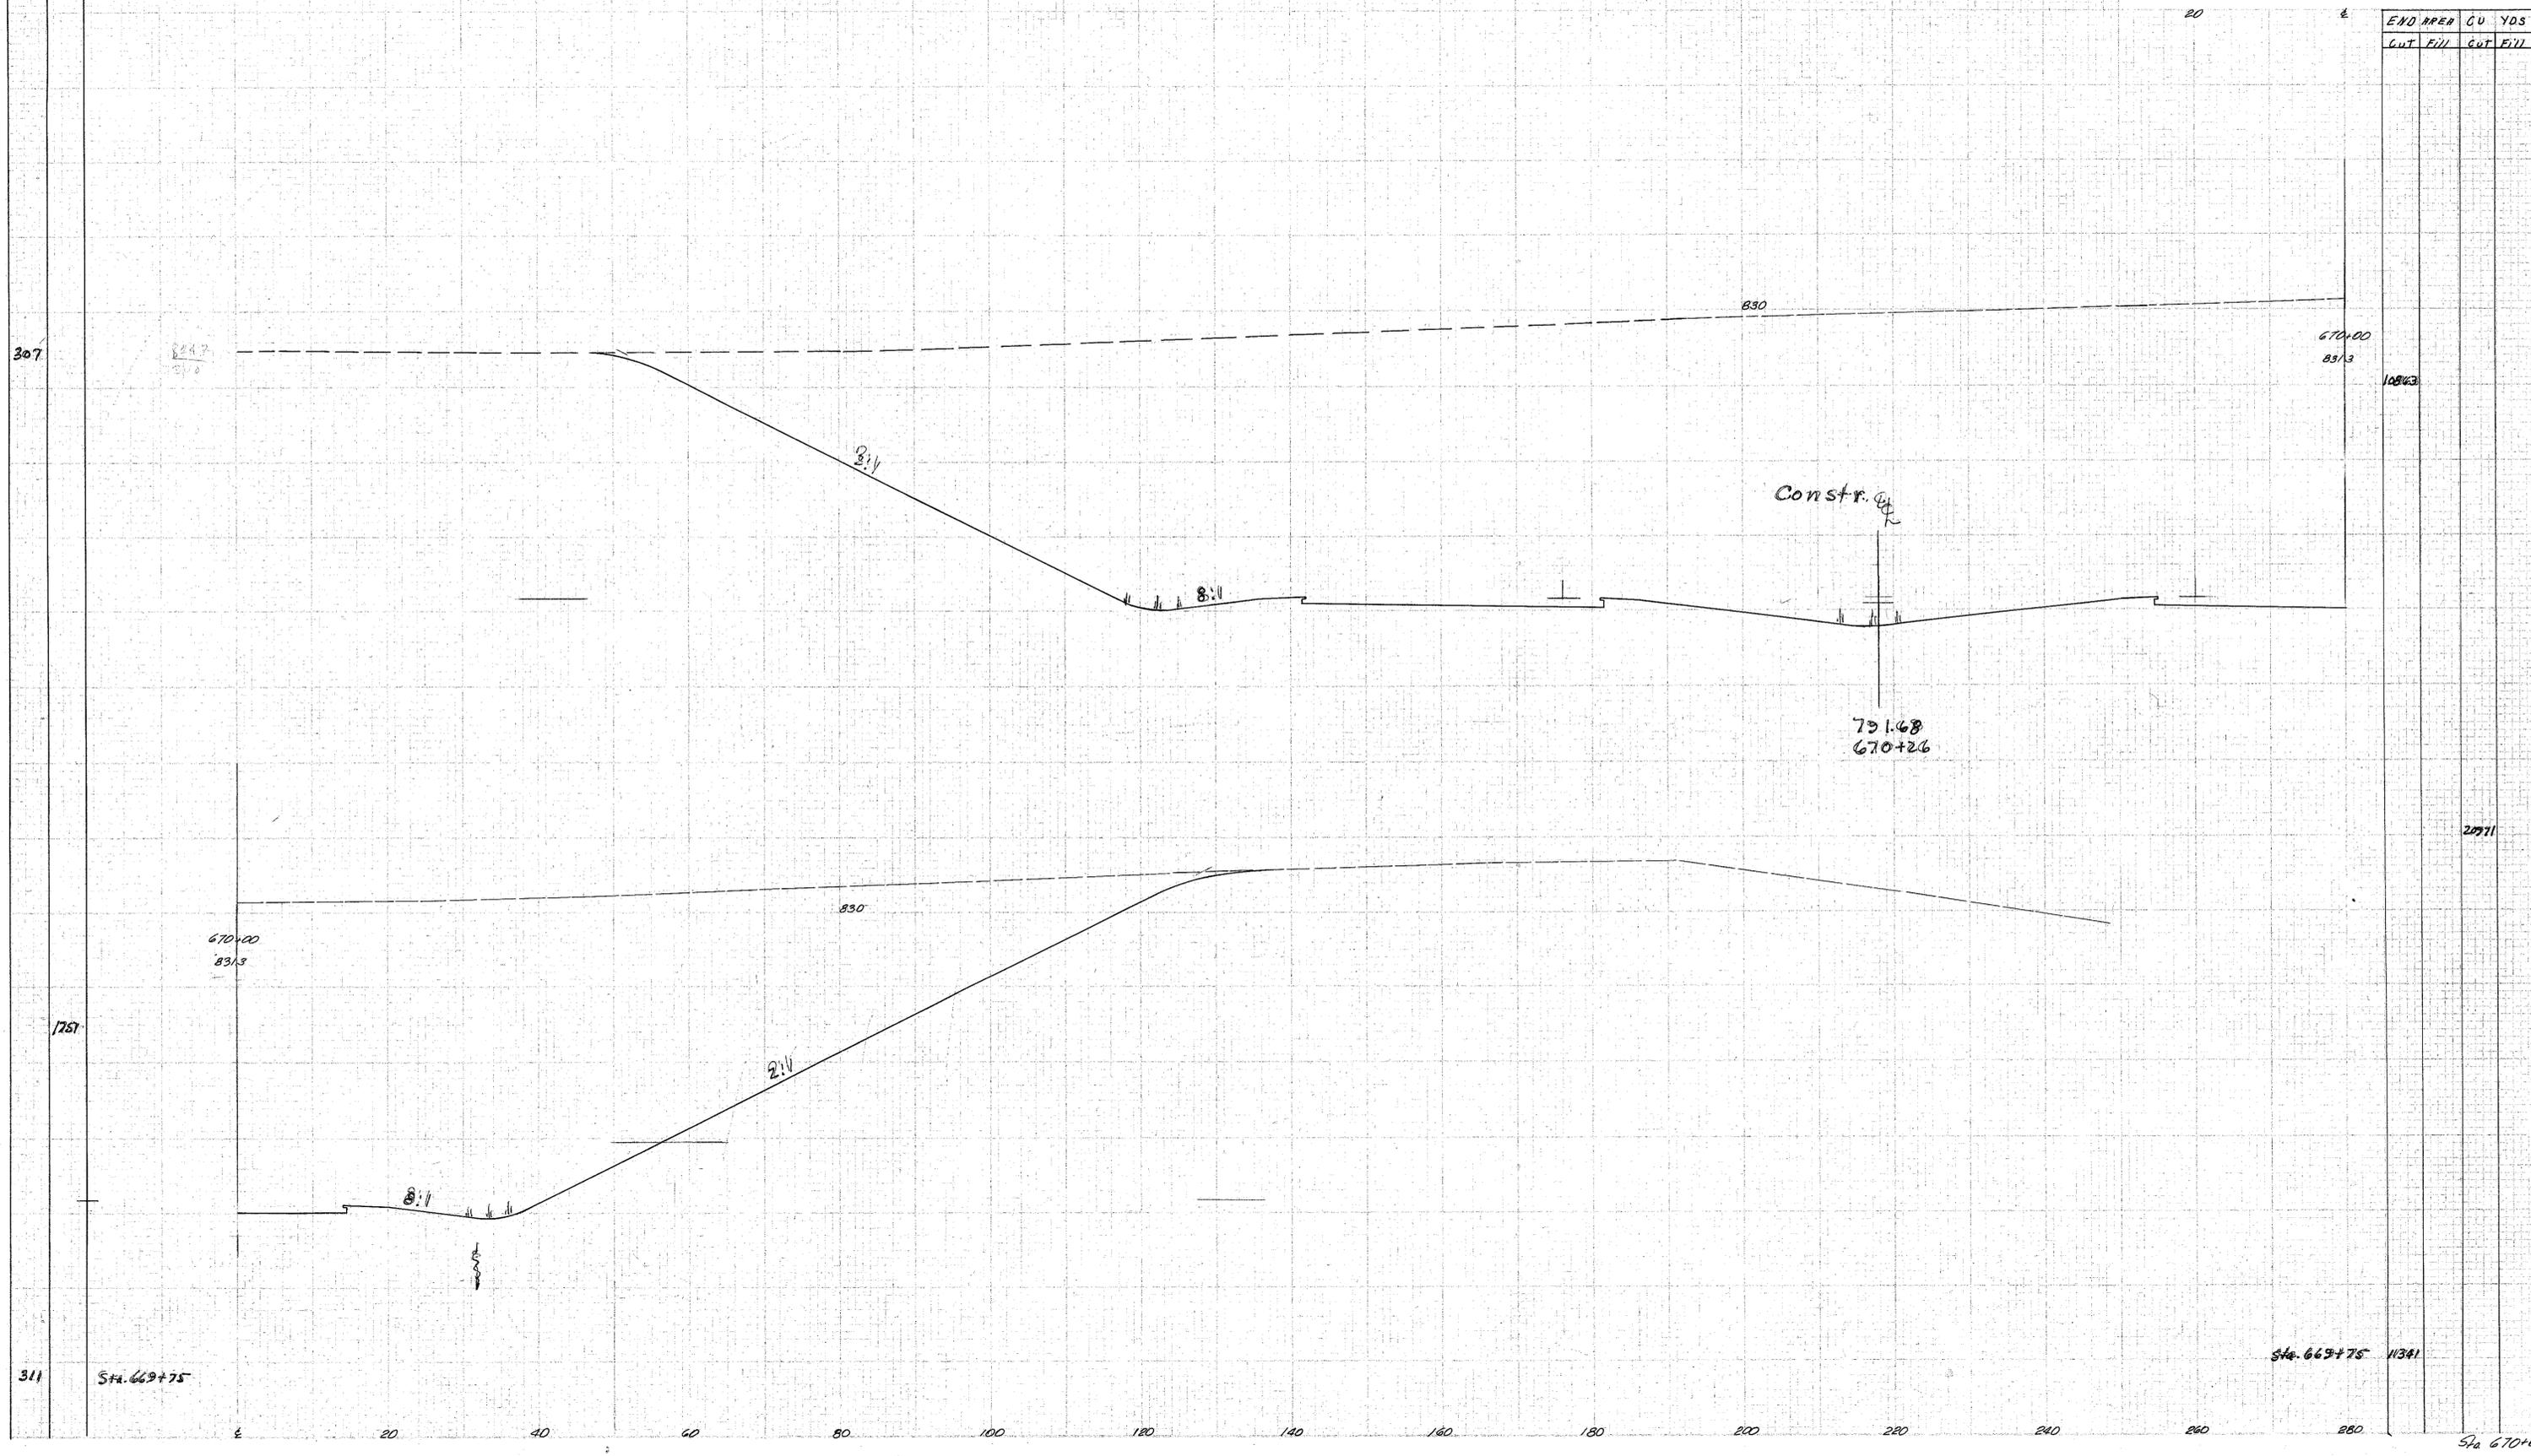

1. BM 10 4-21-58

Sta 670+00