


SEEDING
SPR. WASH. YRS.

2	OHIO	PCI-1103 (C27)
---	------	----------------

248
413

LAKE COUNTY
LAK-1-16.55

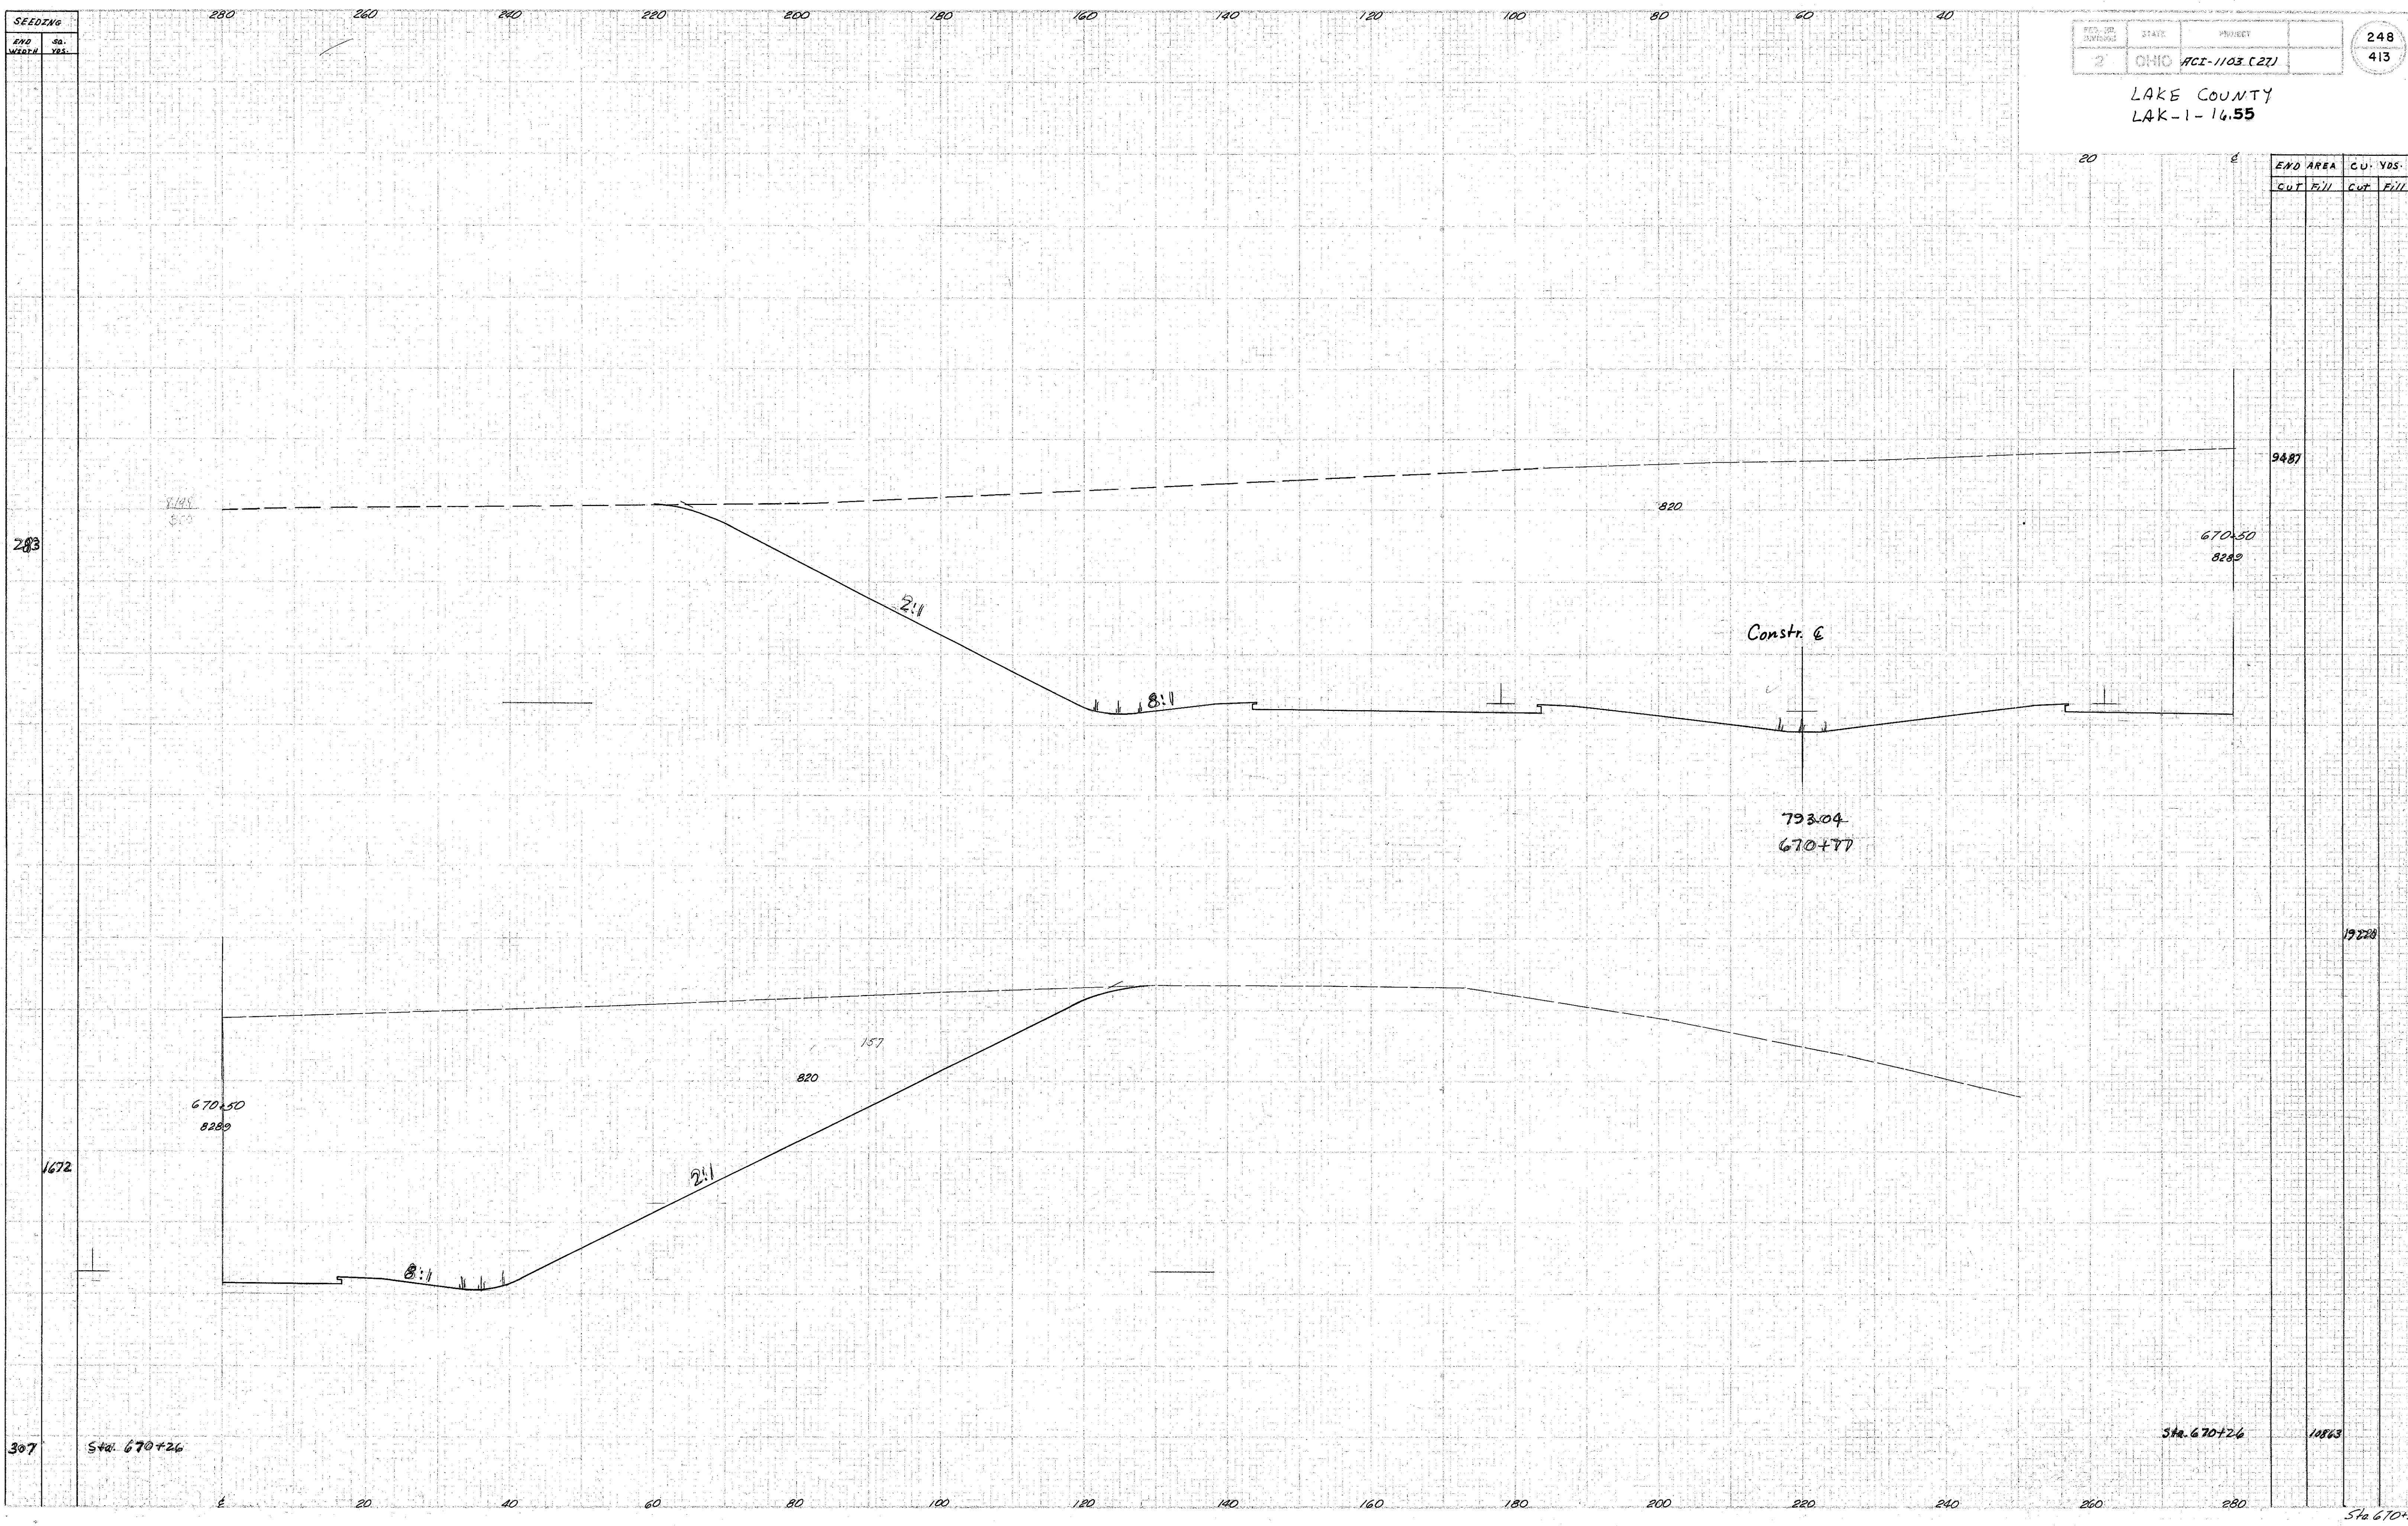

END AREA		CU. YDS.	
CUT	FILL	CUT	FILL

9487

670+50
828.9

Const. E

793.04
670+77

19228

670+50
828.9

2:1

8:1

157

820

1672

Sta. 670+26

10863

307

Sta. 670+26

Sta. 670+50

6. Bank 4-21-53