


SEEDING
FWD
WEATH
LVL

FED. RD. DIST. NO. 2 STATE OHIO PROJECT HCL-1103 (27)

251
413

LAKE COUNTY
LAK-1-16.55

END AREA	CU	YDS
FWT	FILL	CUT/FILL

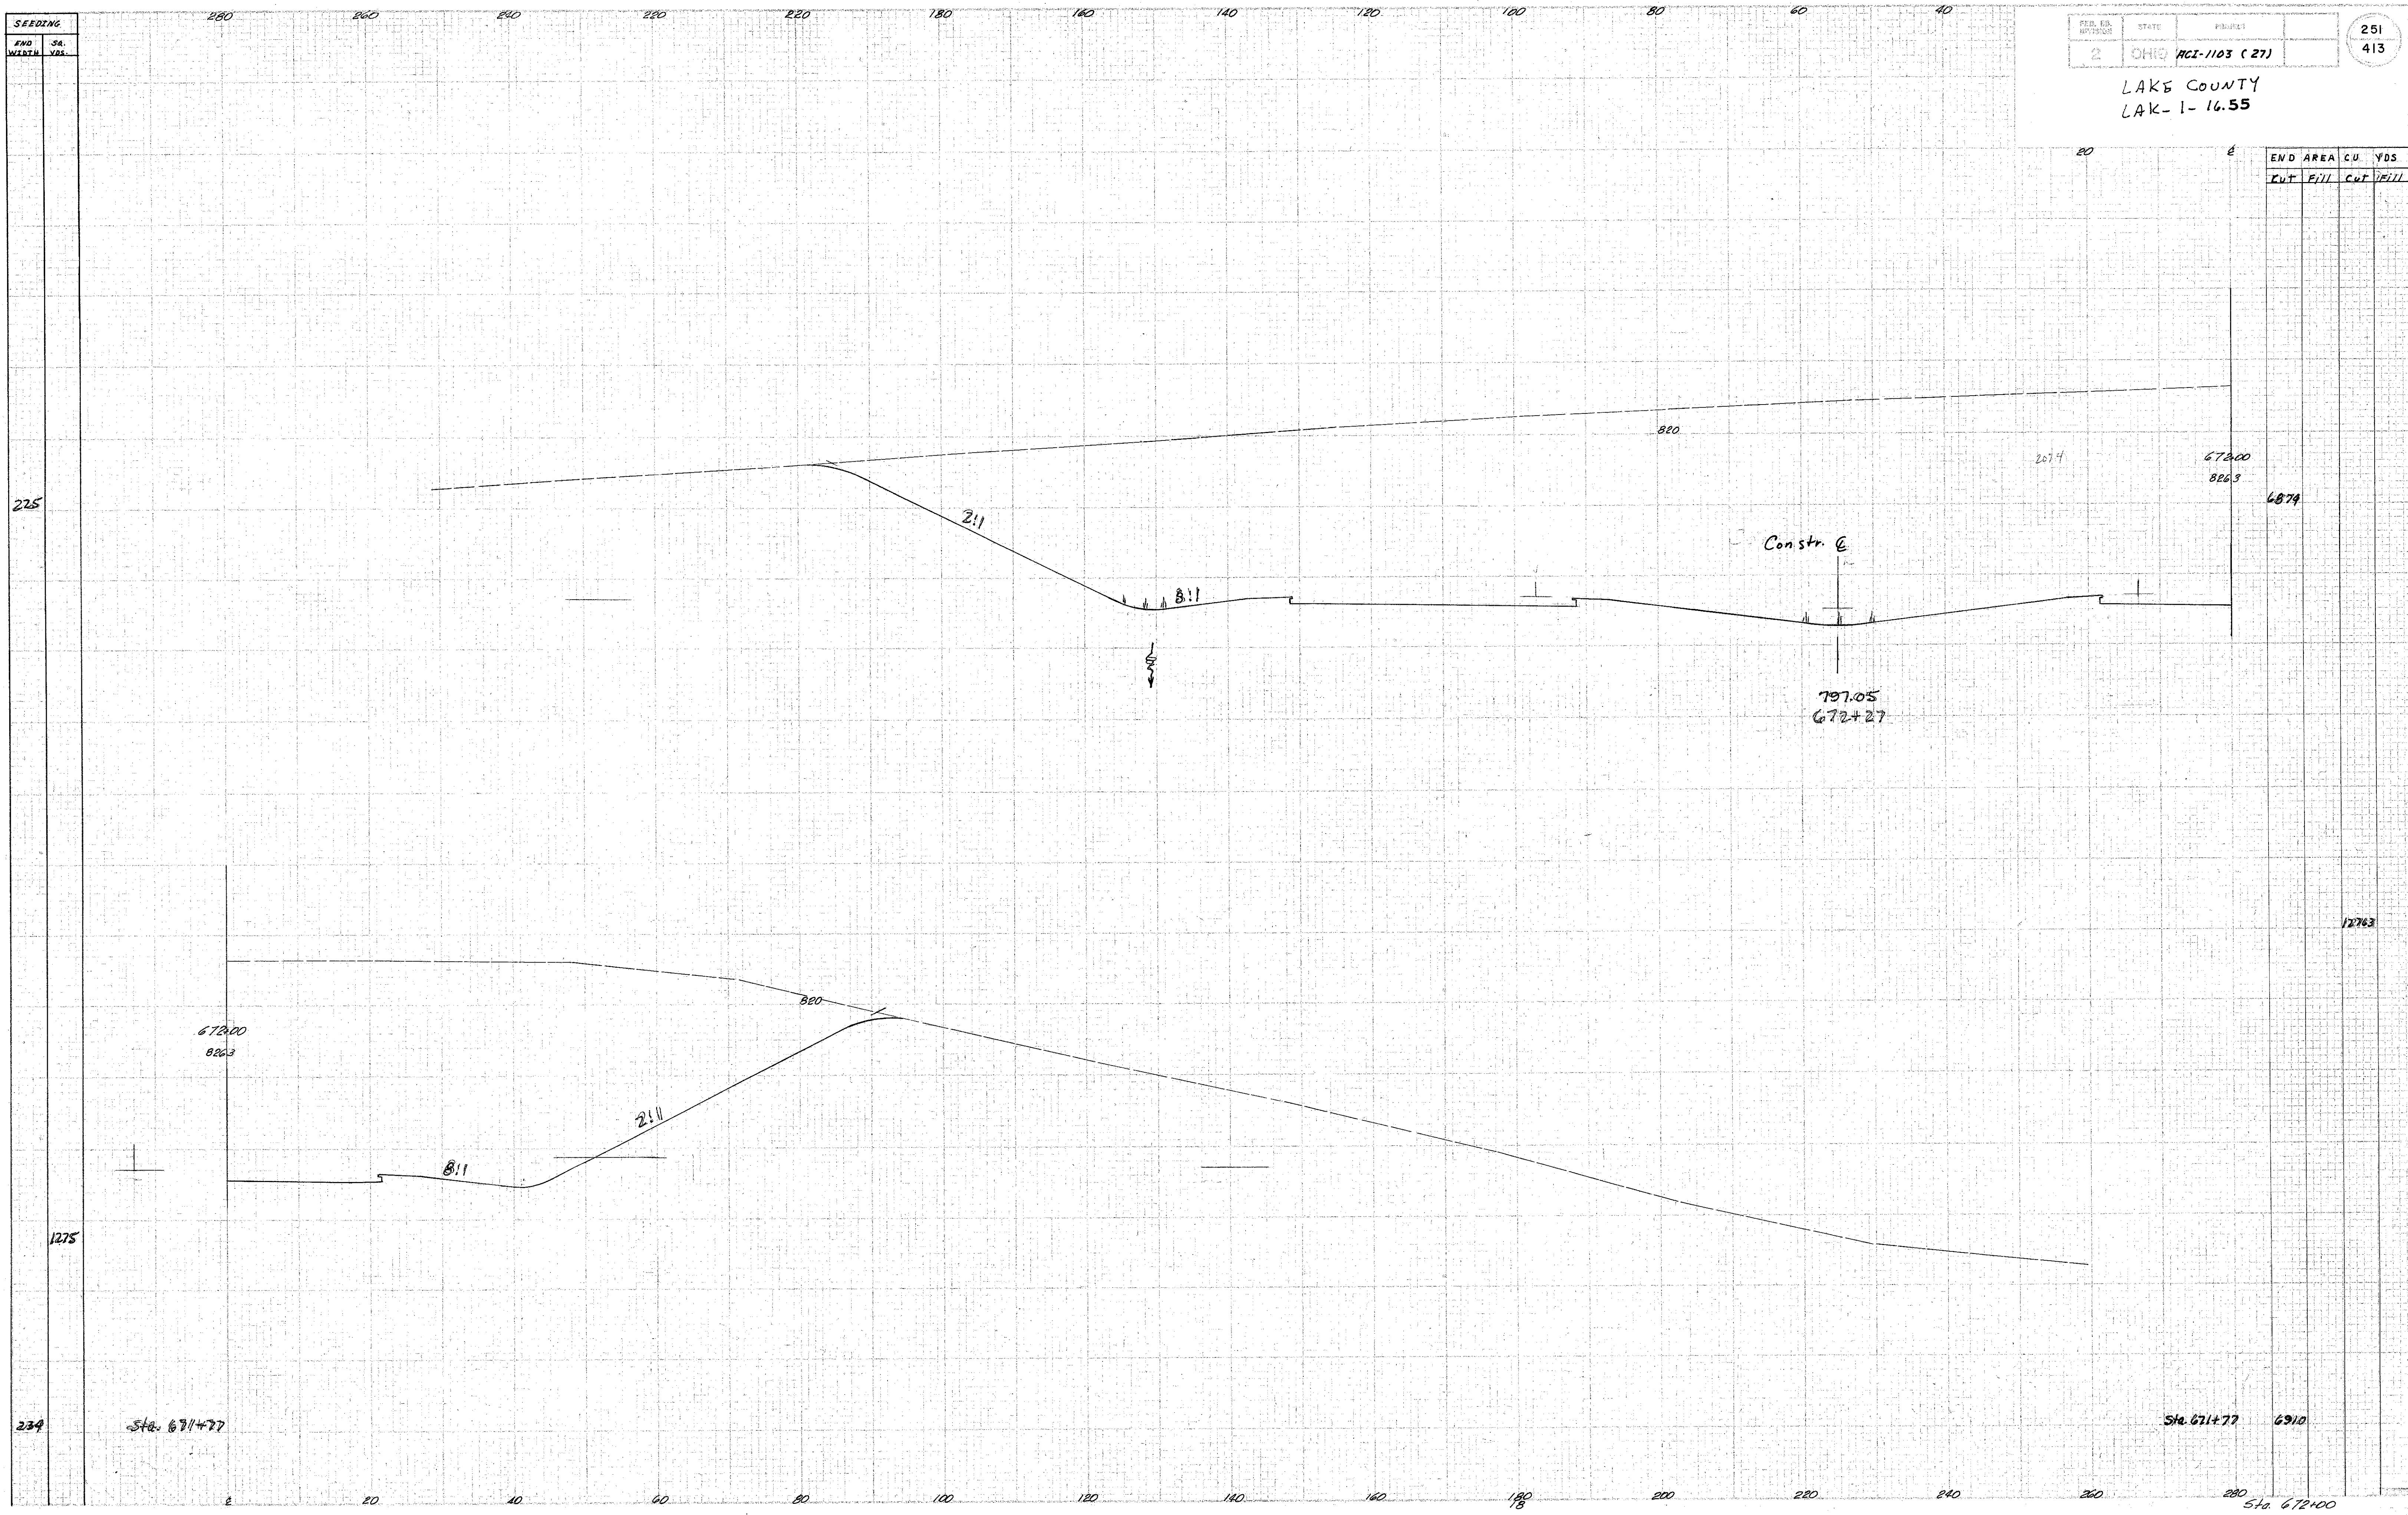

END AREA	CU	YDS
FWT	FILL	CUT/FILL
67200	8263	6879
67100	8263	12763

16.15.11 4-21-58