


SEEDING
END WIDTH
SA YDS.

2	OHIO HCE-1103 (27)	254 413
---	--------------------	------------

LAKE COUNTY
LAK-1-16.55

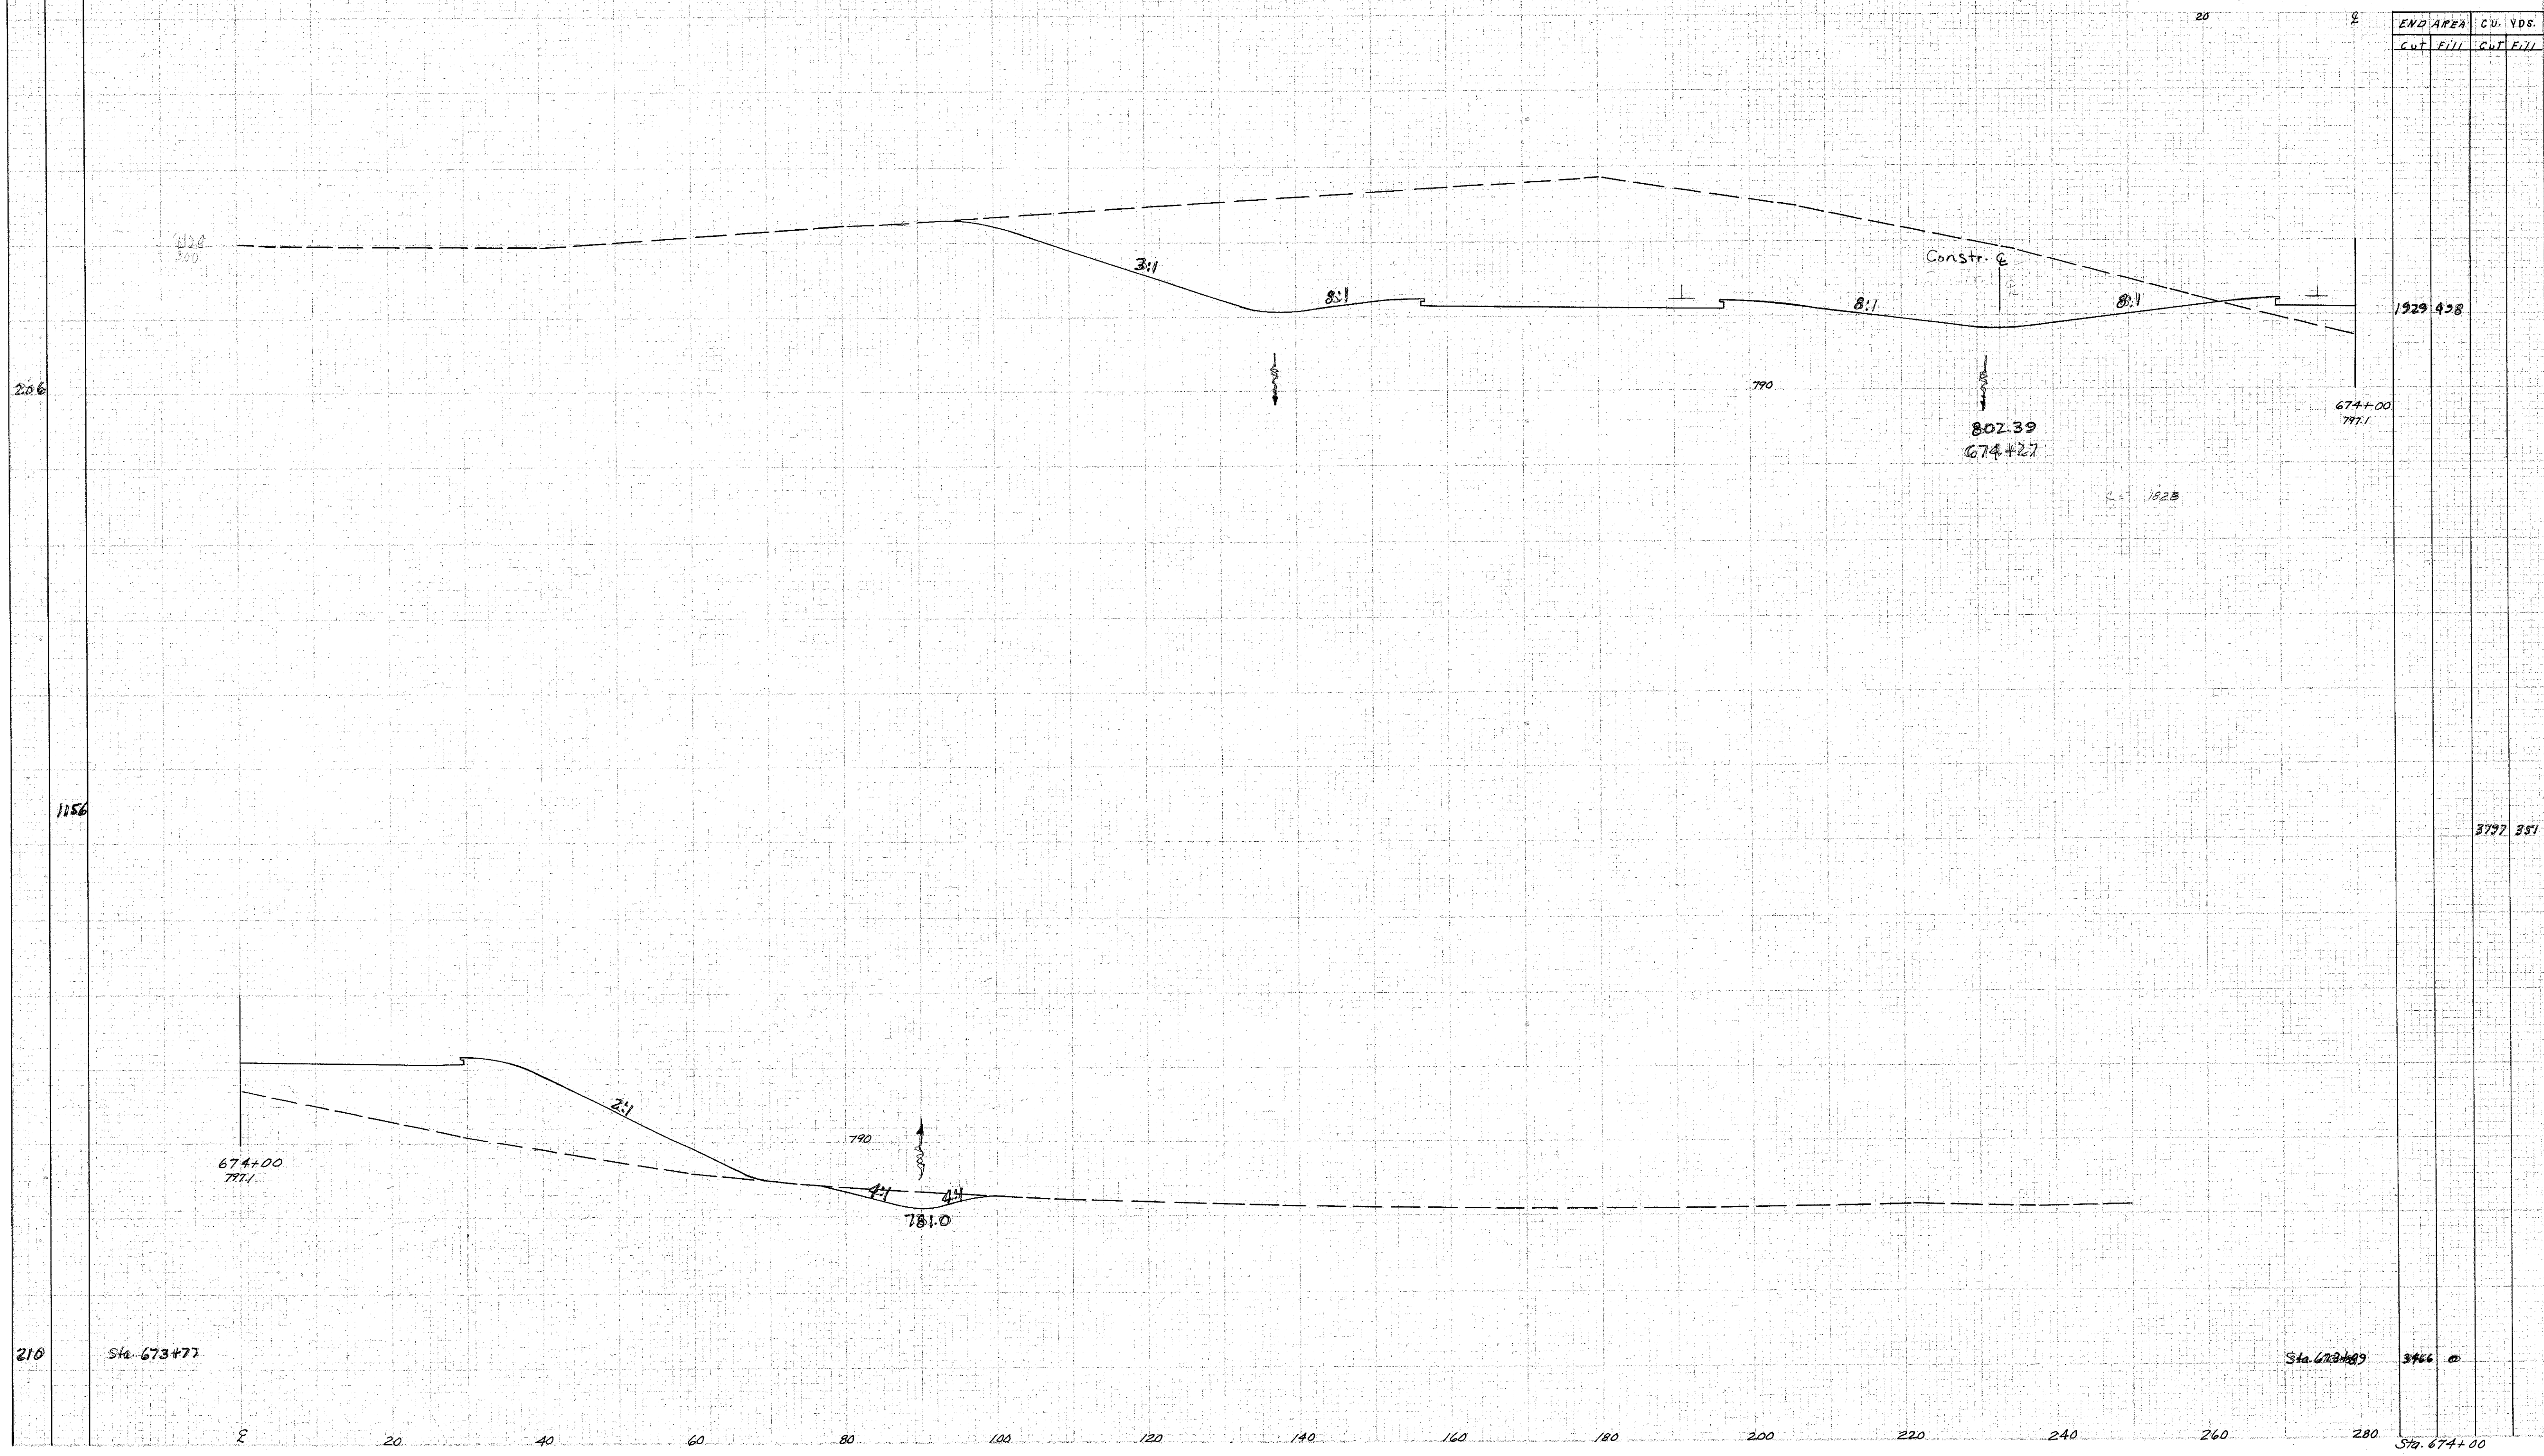

6. B. Sec 4-21-58