


SEEDING

NO. SQ. YARDS

2	OHIO	HCI-1103 (27)	256
			413

LAKE COUNTY
LAK-1-1655

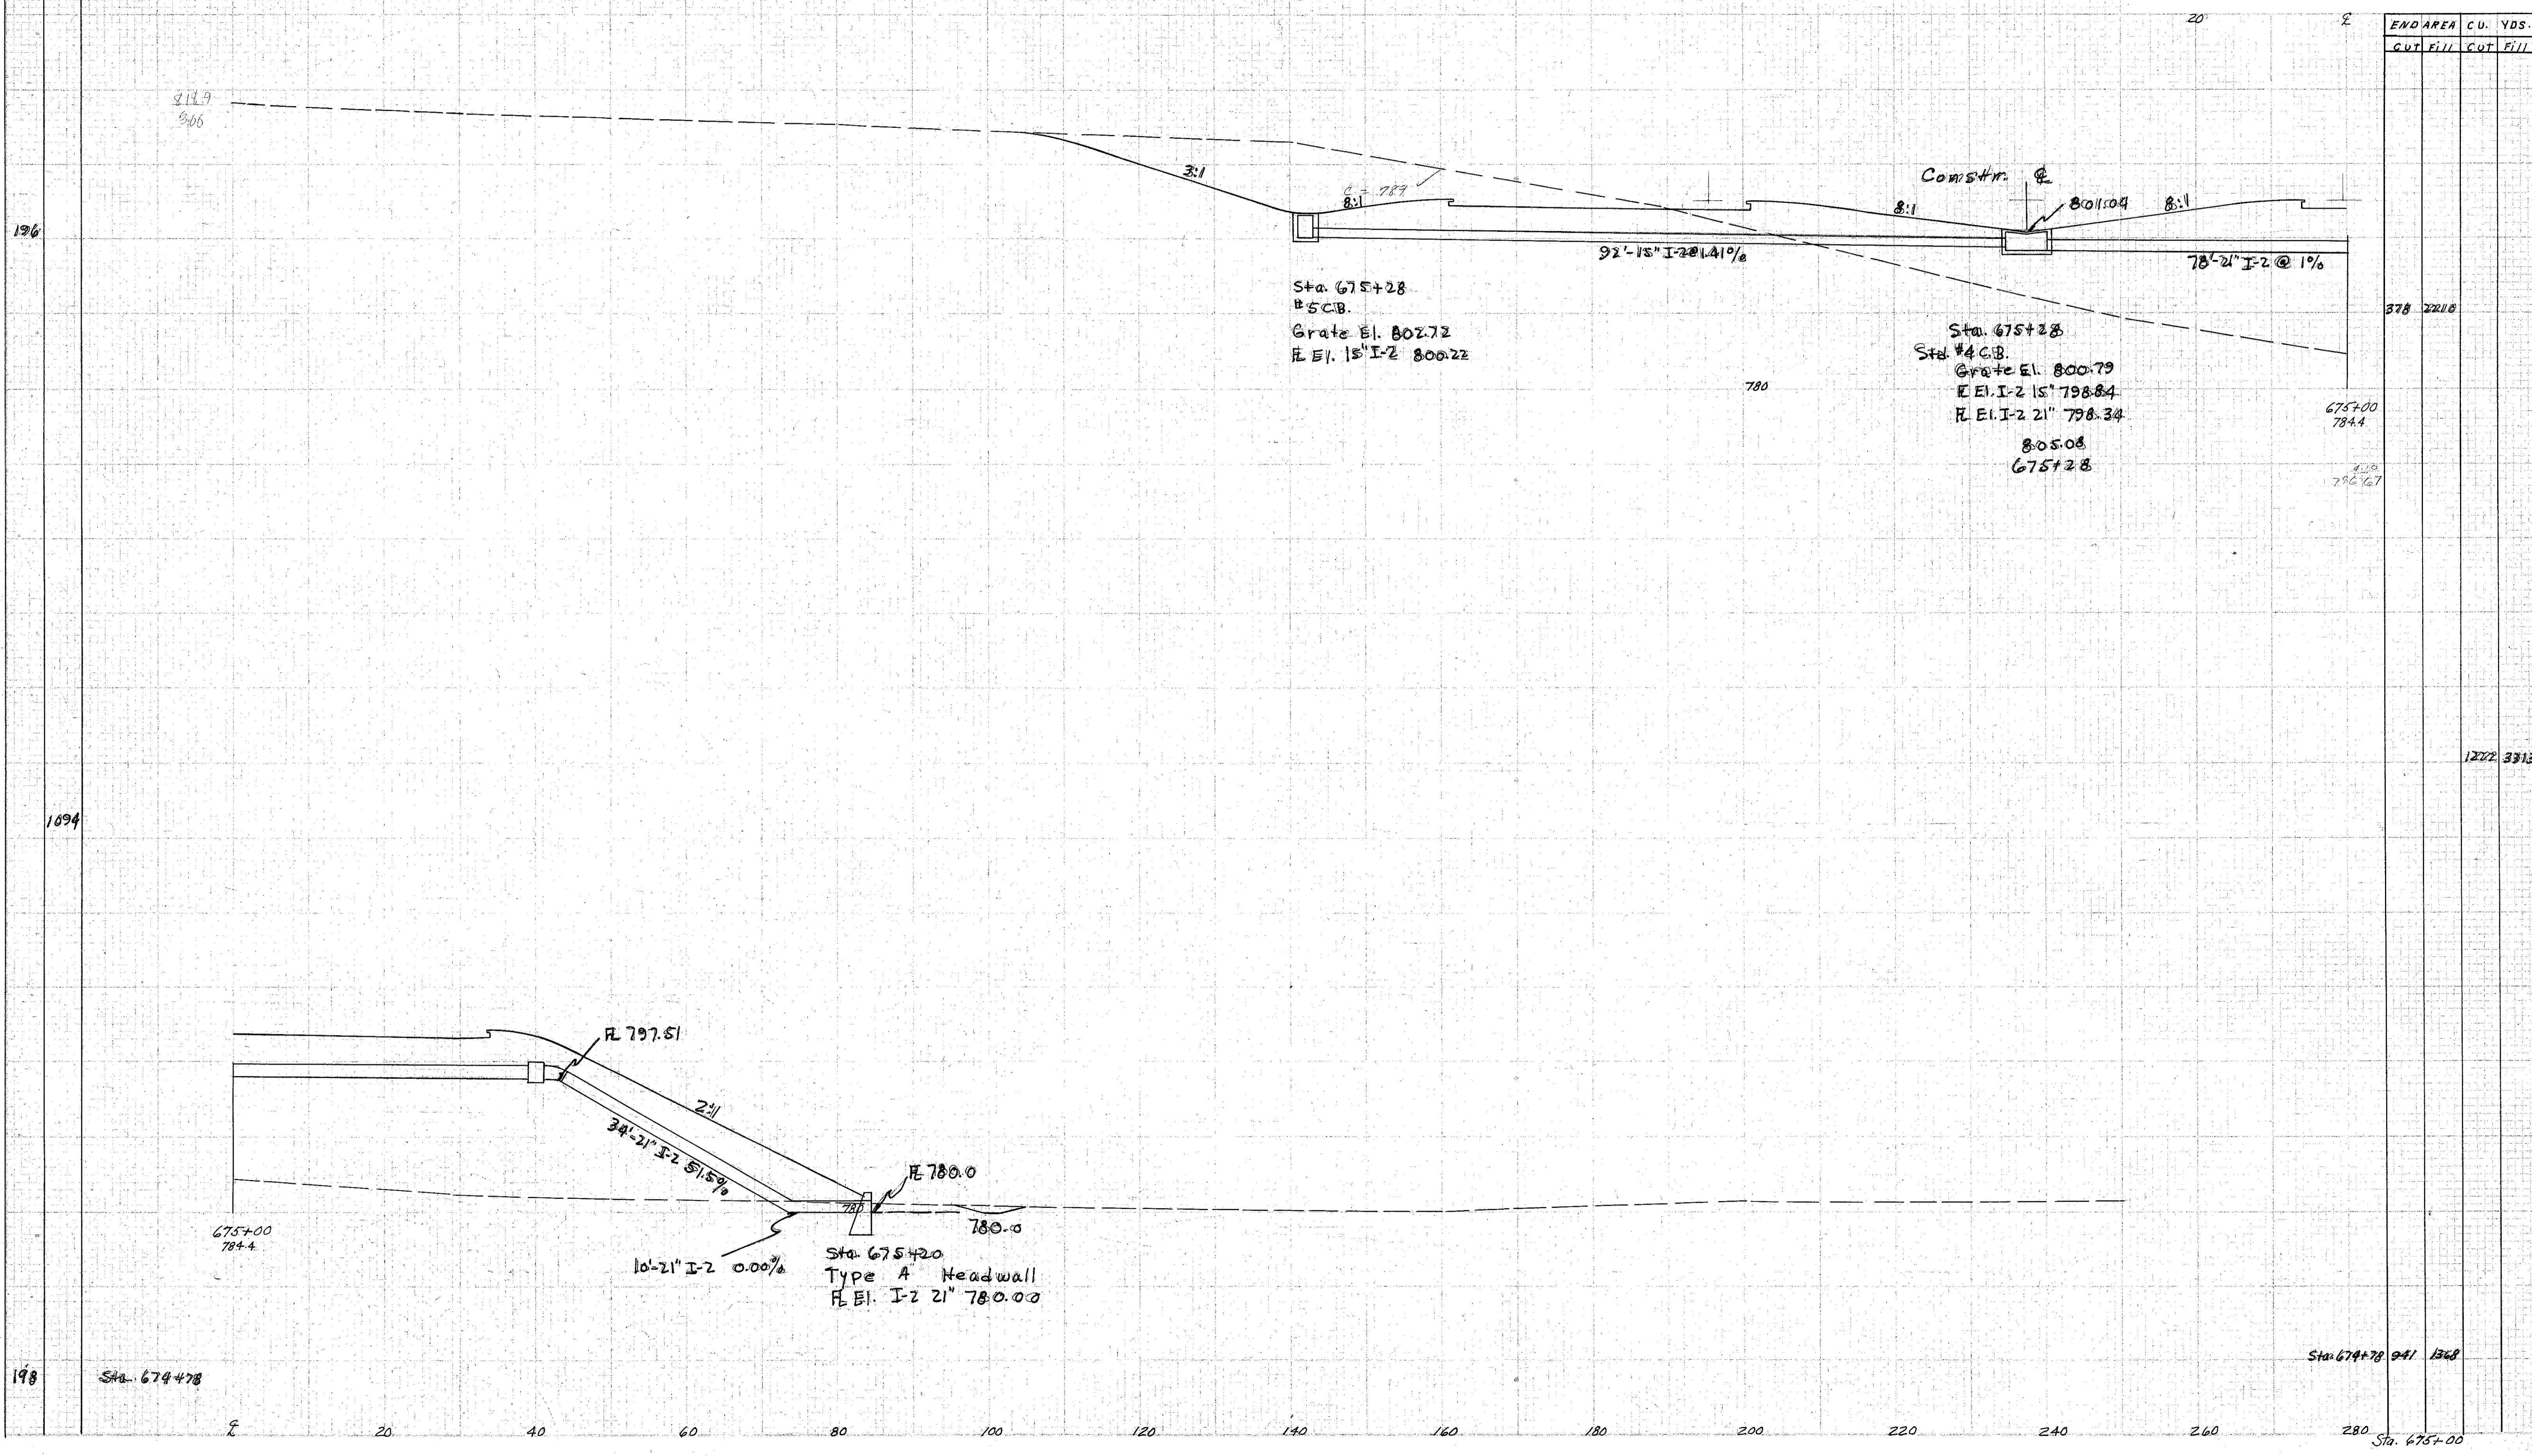

END AREA	C.U.	YDS.
CUT	FILL	CUT FILL

378	2210	
675+00	784.4	
675+28	805.08	
675+28	796.67	

1222	3313	
------	------	--

Sta. 674+78	941	1368
Sta. 675+00		

Ch Beck 4-21-58

Inch