


SEEDING
2ND WIDTH SO.
YDS.

| | | |
|------------------|-------|---------------|
| FOR THE DISTRICT | STATE | PROJECT |
| 2 | OHIO | HCI-1103 (27) |

259
413

LAKE COUNTY
LAK-1-14.55

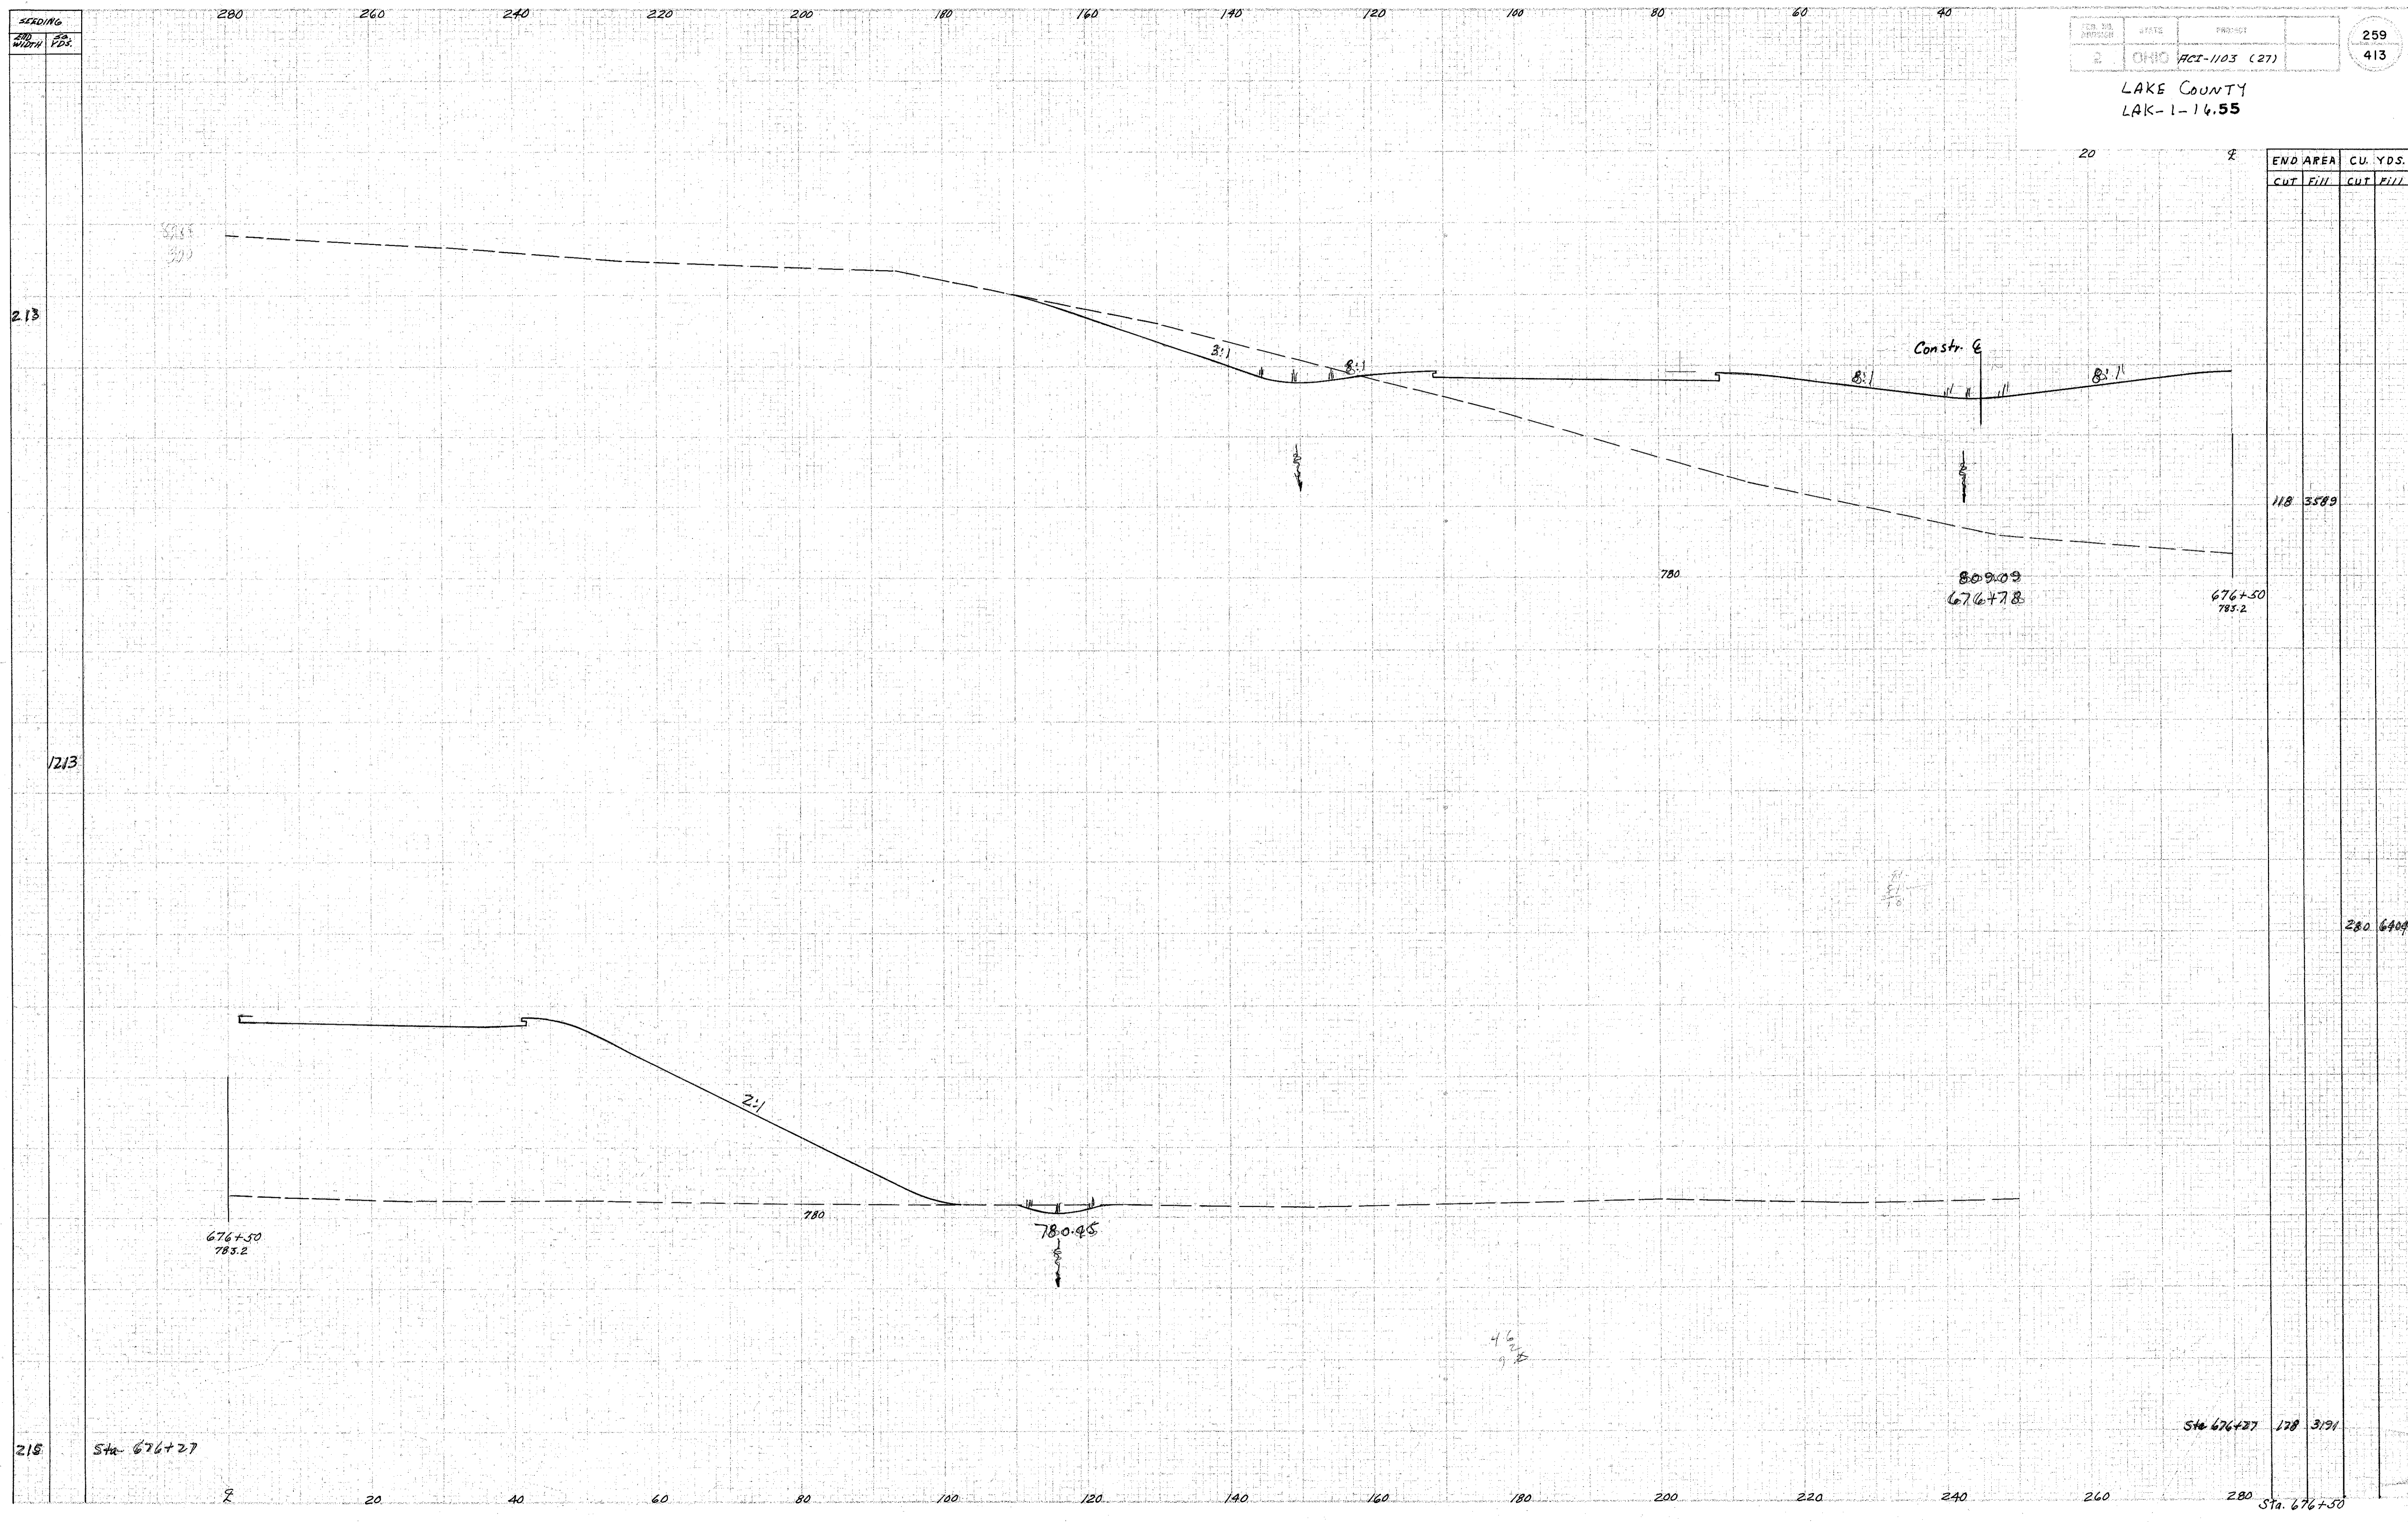

| END AREA | CU. YDS. |
|----------|----------|
| CUT | FILL |

118 3589

280 6407

Sta 676+27 178 3191

Sta. 676+50

7. Be K 4-21-58

4 6 1/2

5 1/2