


S-M

W-5

FED. RD. DIVISION#	STATE	PROJECT	265 413
2	OHIO	PCI-1103 (27)	

LAKE COUNTY  
LAK-1-16.55  
**LAK-90-19.21**

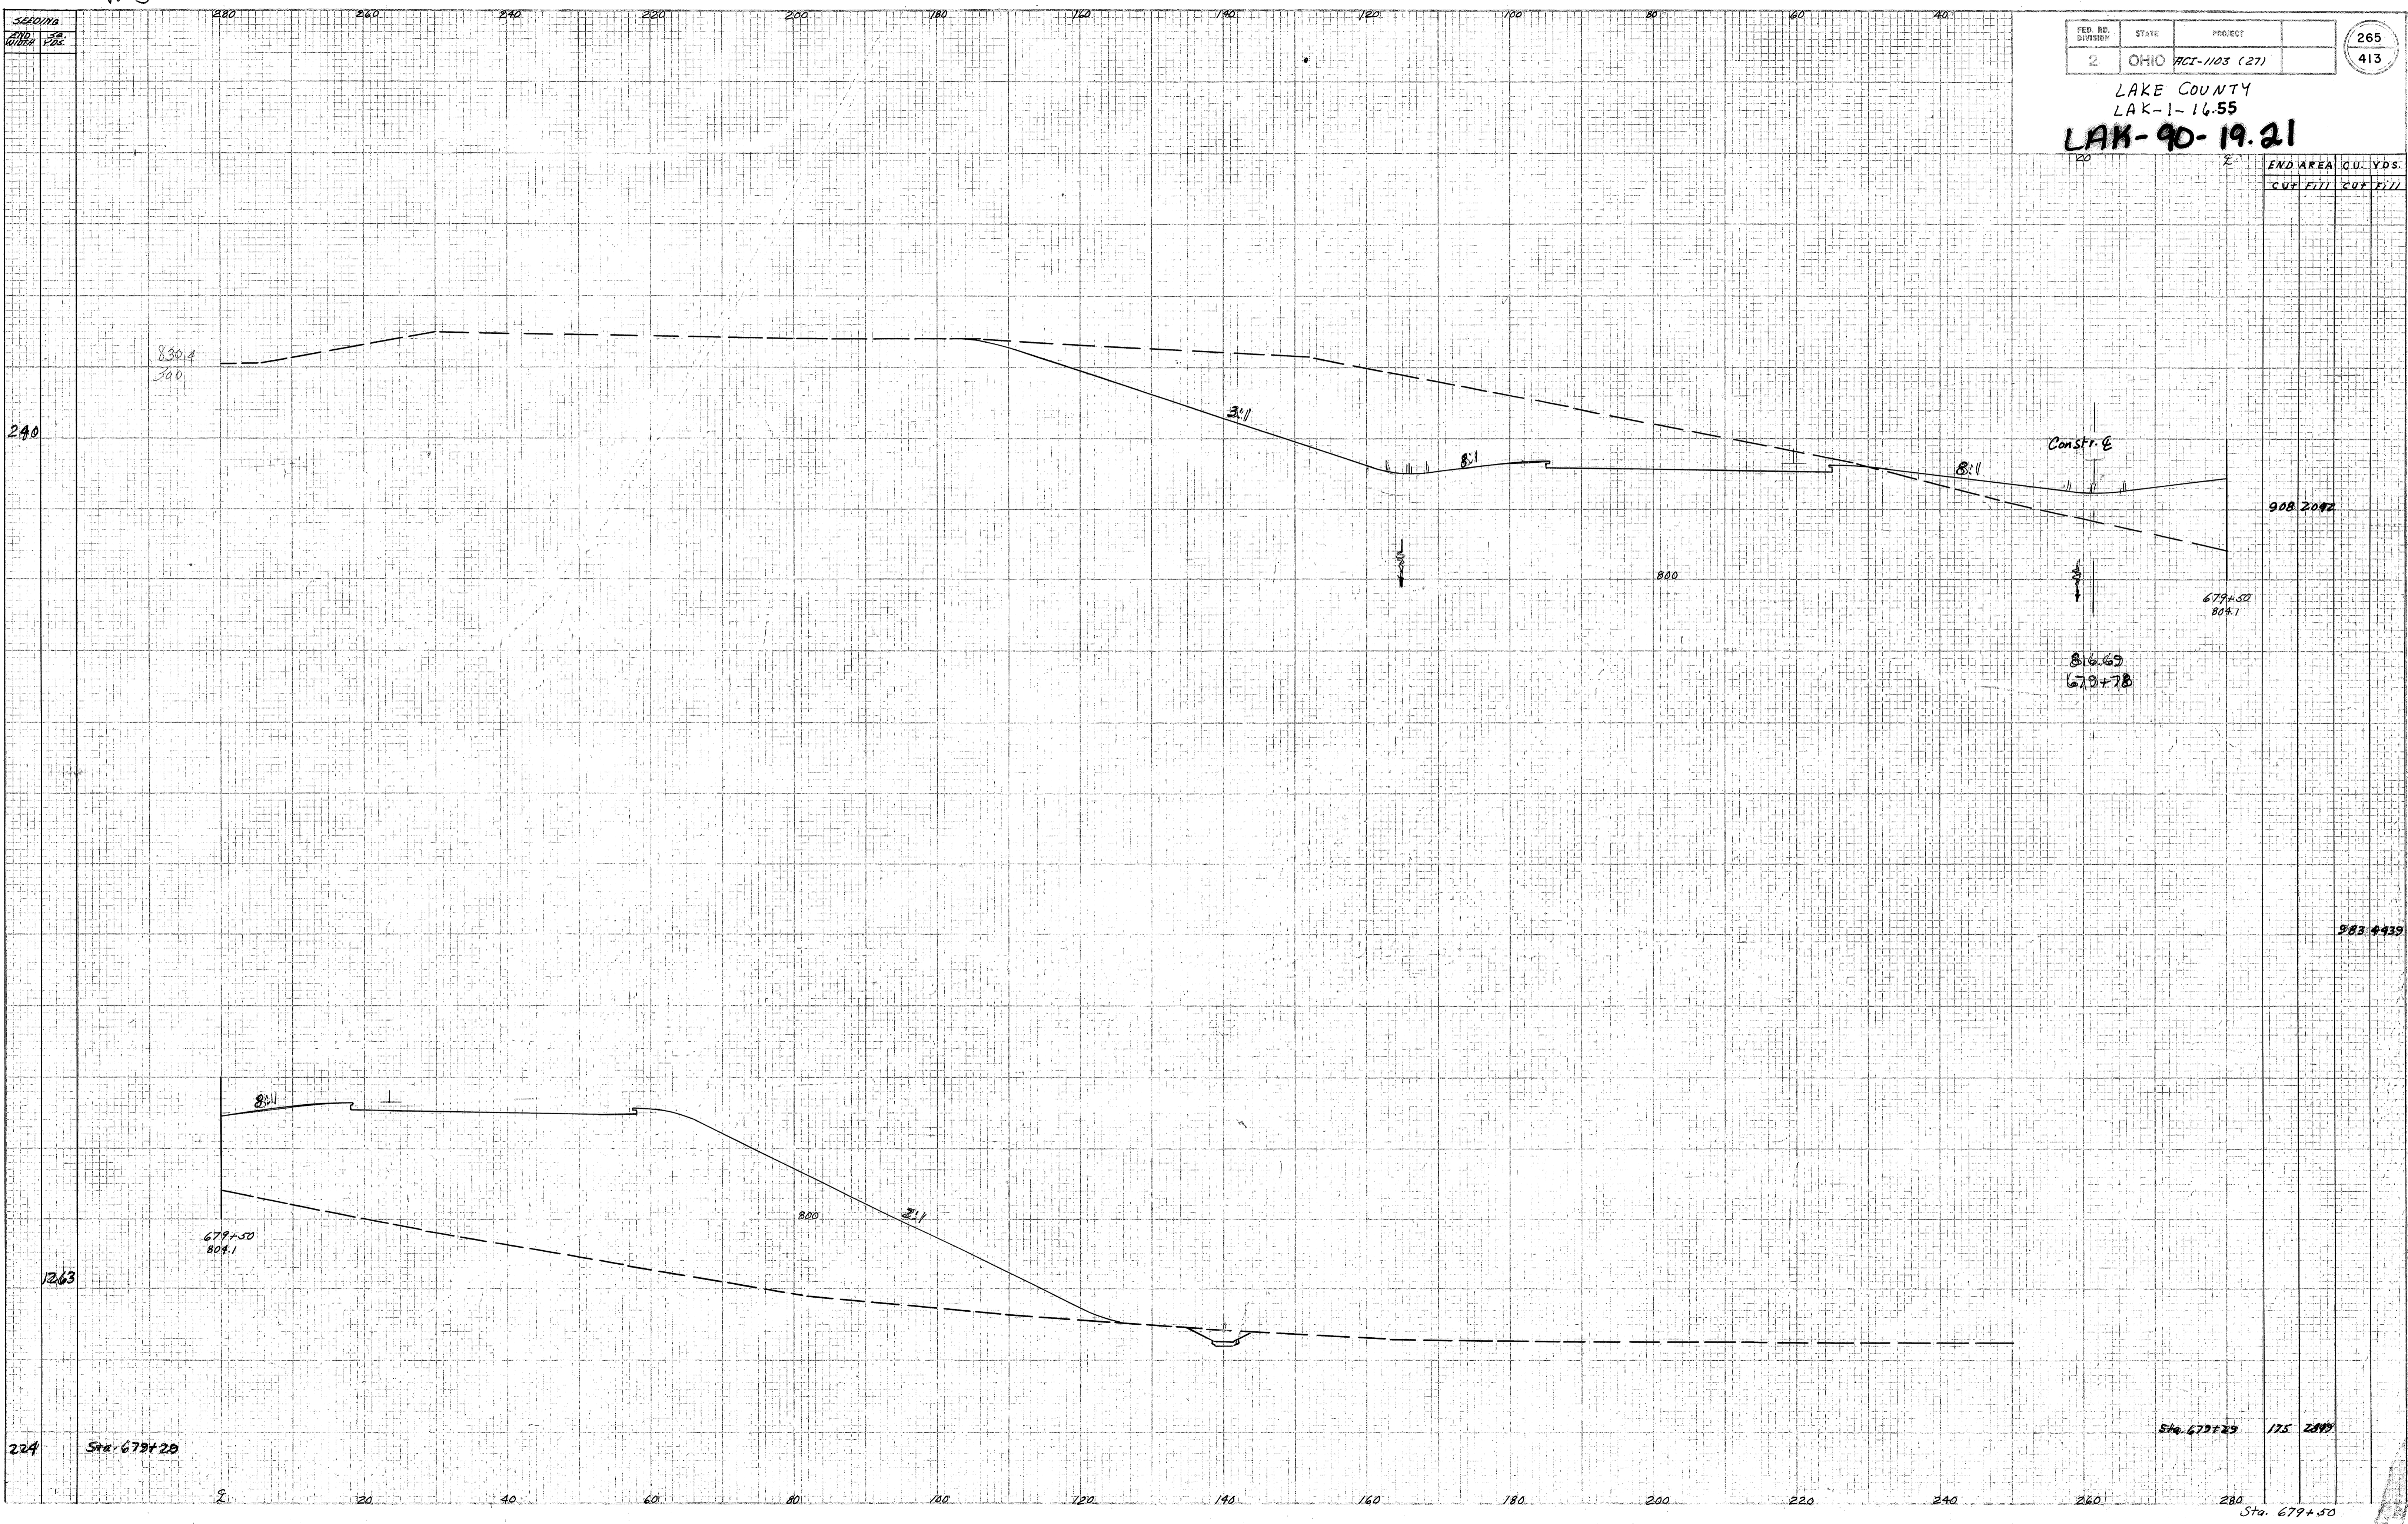

Chk Ben 54-21-58

224 Sta. 679+20

Sta. 679+29 175 2089

Sta. 679+50