


280 260 240 220 200 180 160 140 120 100 80 60 40

FED. RD. DIVISION	STATE	PROJECT	266 413
2	OHIO	PCI-103 (27)	

LAKE COUNTY
LAK-1-16.55

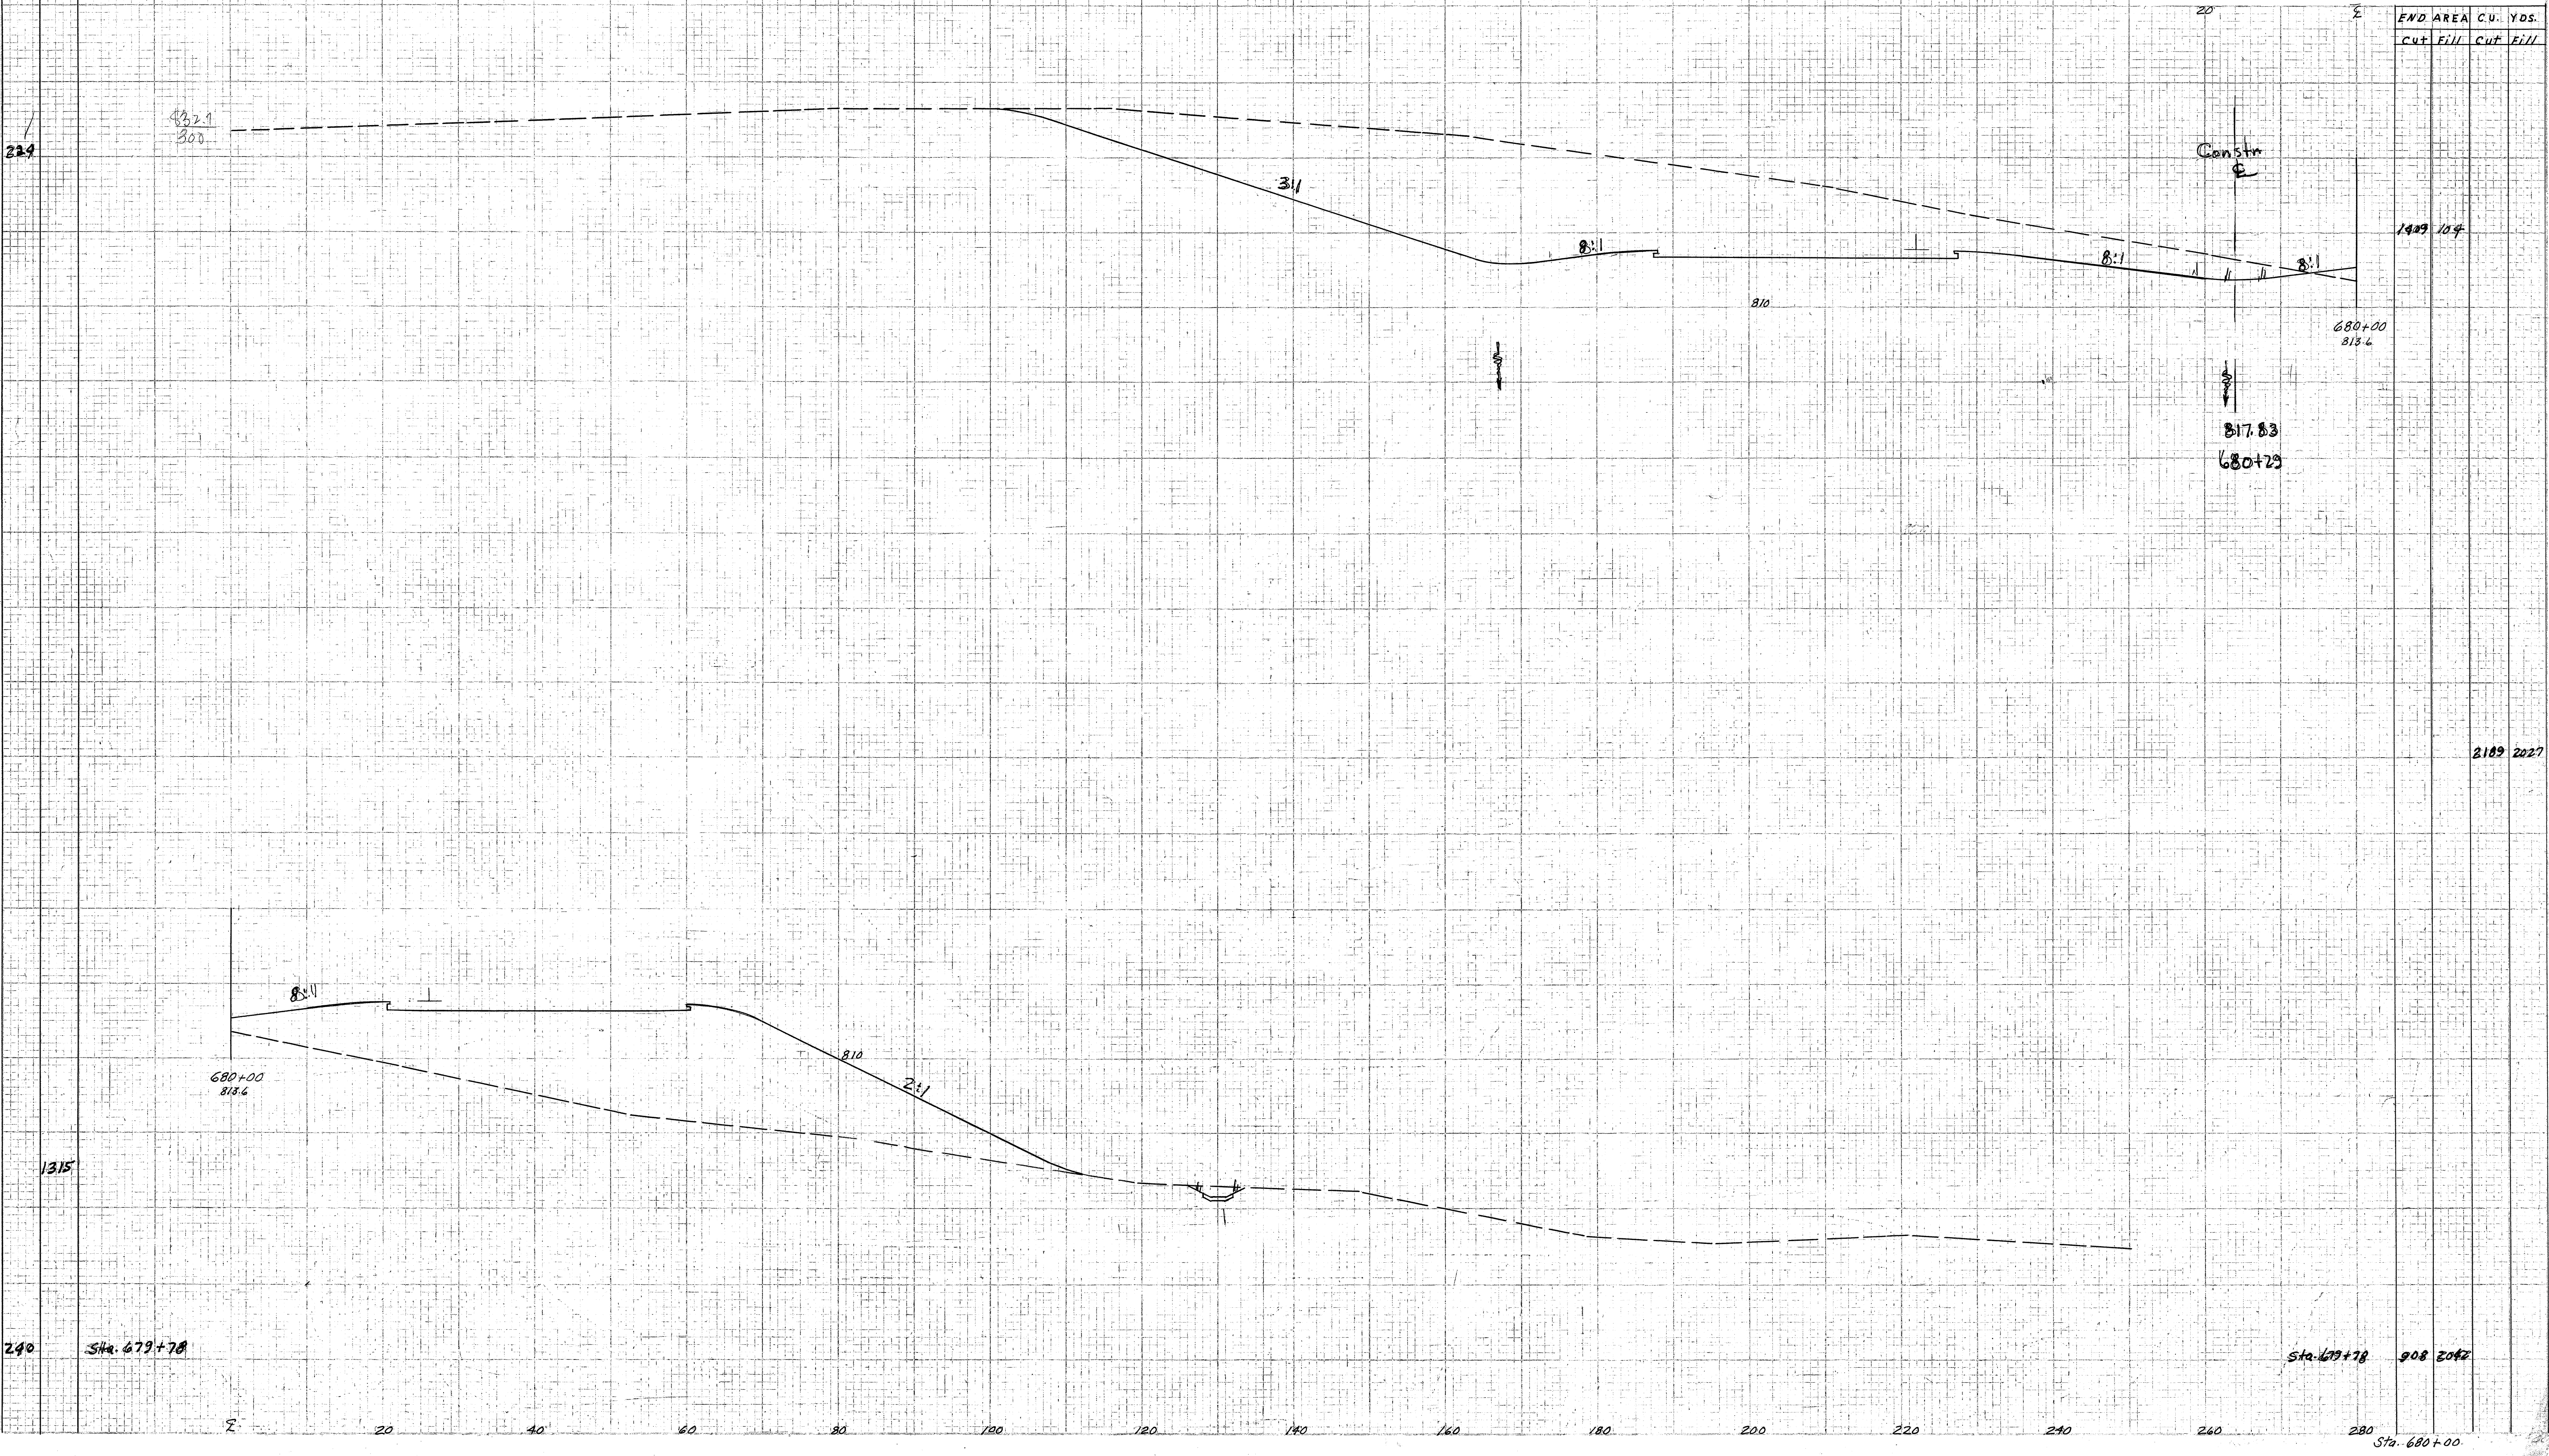

Check 4-21-58

Sta. 679+78

Sta. 680+00