


280 260 240 220 200 180 160 140 120 100 80 60 40

SEEDING  
END AREA  
WIDTH YDS.

FED. RD. DIVISION	STATE	PROJECT
2	OHIO	PCI-1103 (27)

274  
413

LAKE COUNTY  
LAK-1-16.55

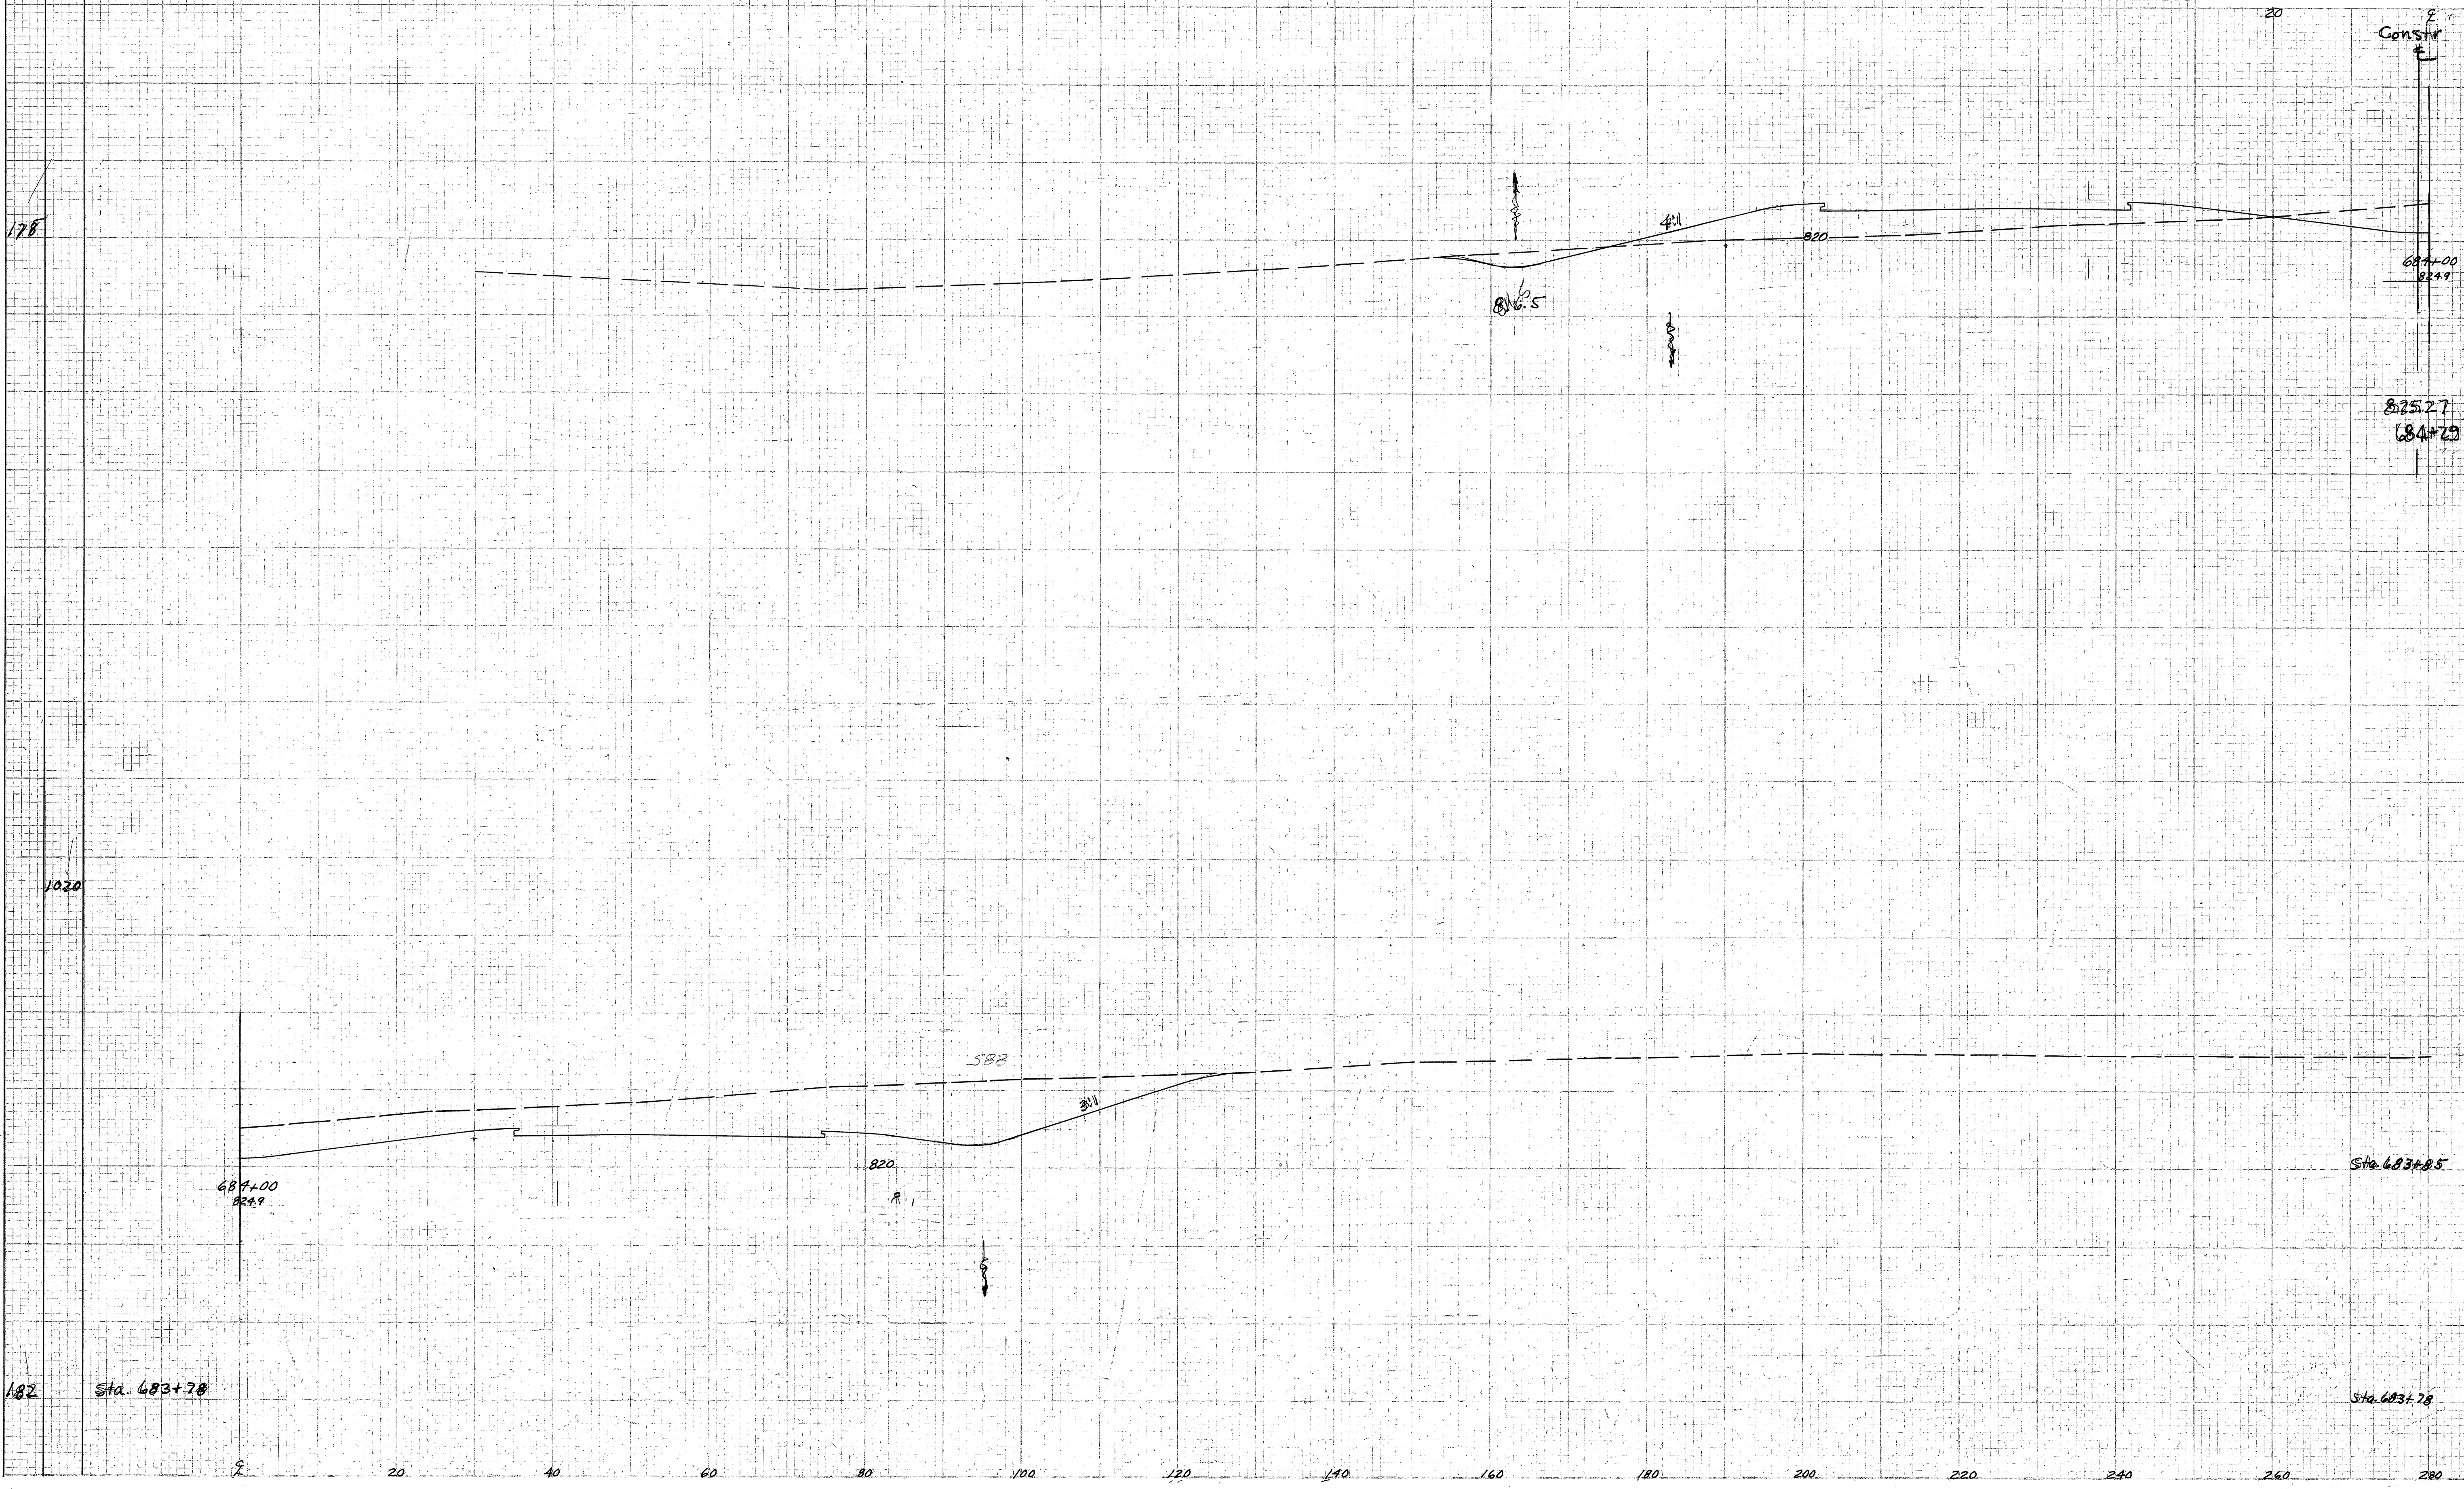

END AREA	CU. YDS.	
	CUT	FILL
624	197	
1588	161	
1263	0	
341		
1365		

G. Beck 11-58