


280 260 240 220 200 180 160 140 120 100 80 60 40

FED. RD. DIVISION	STATE	PROJECT
2	OHIO	PCI-1103 (27)

276
413

LAKE COUNTY
LAK-1-16.55

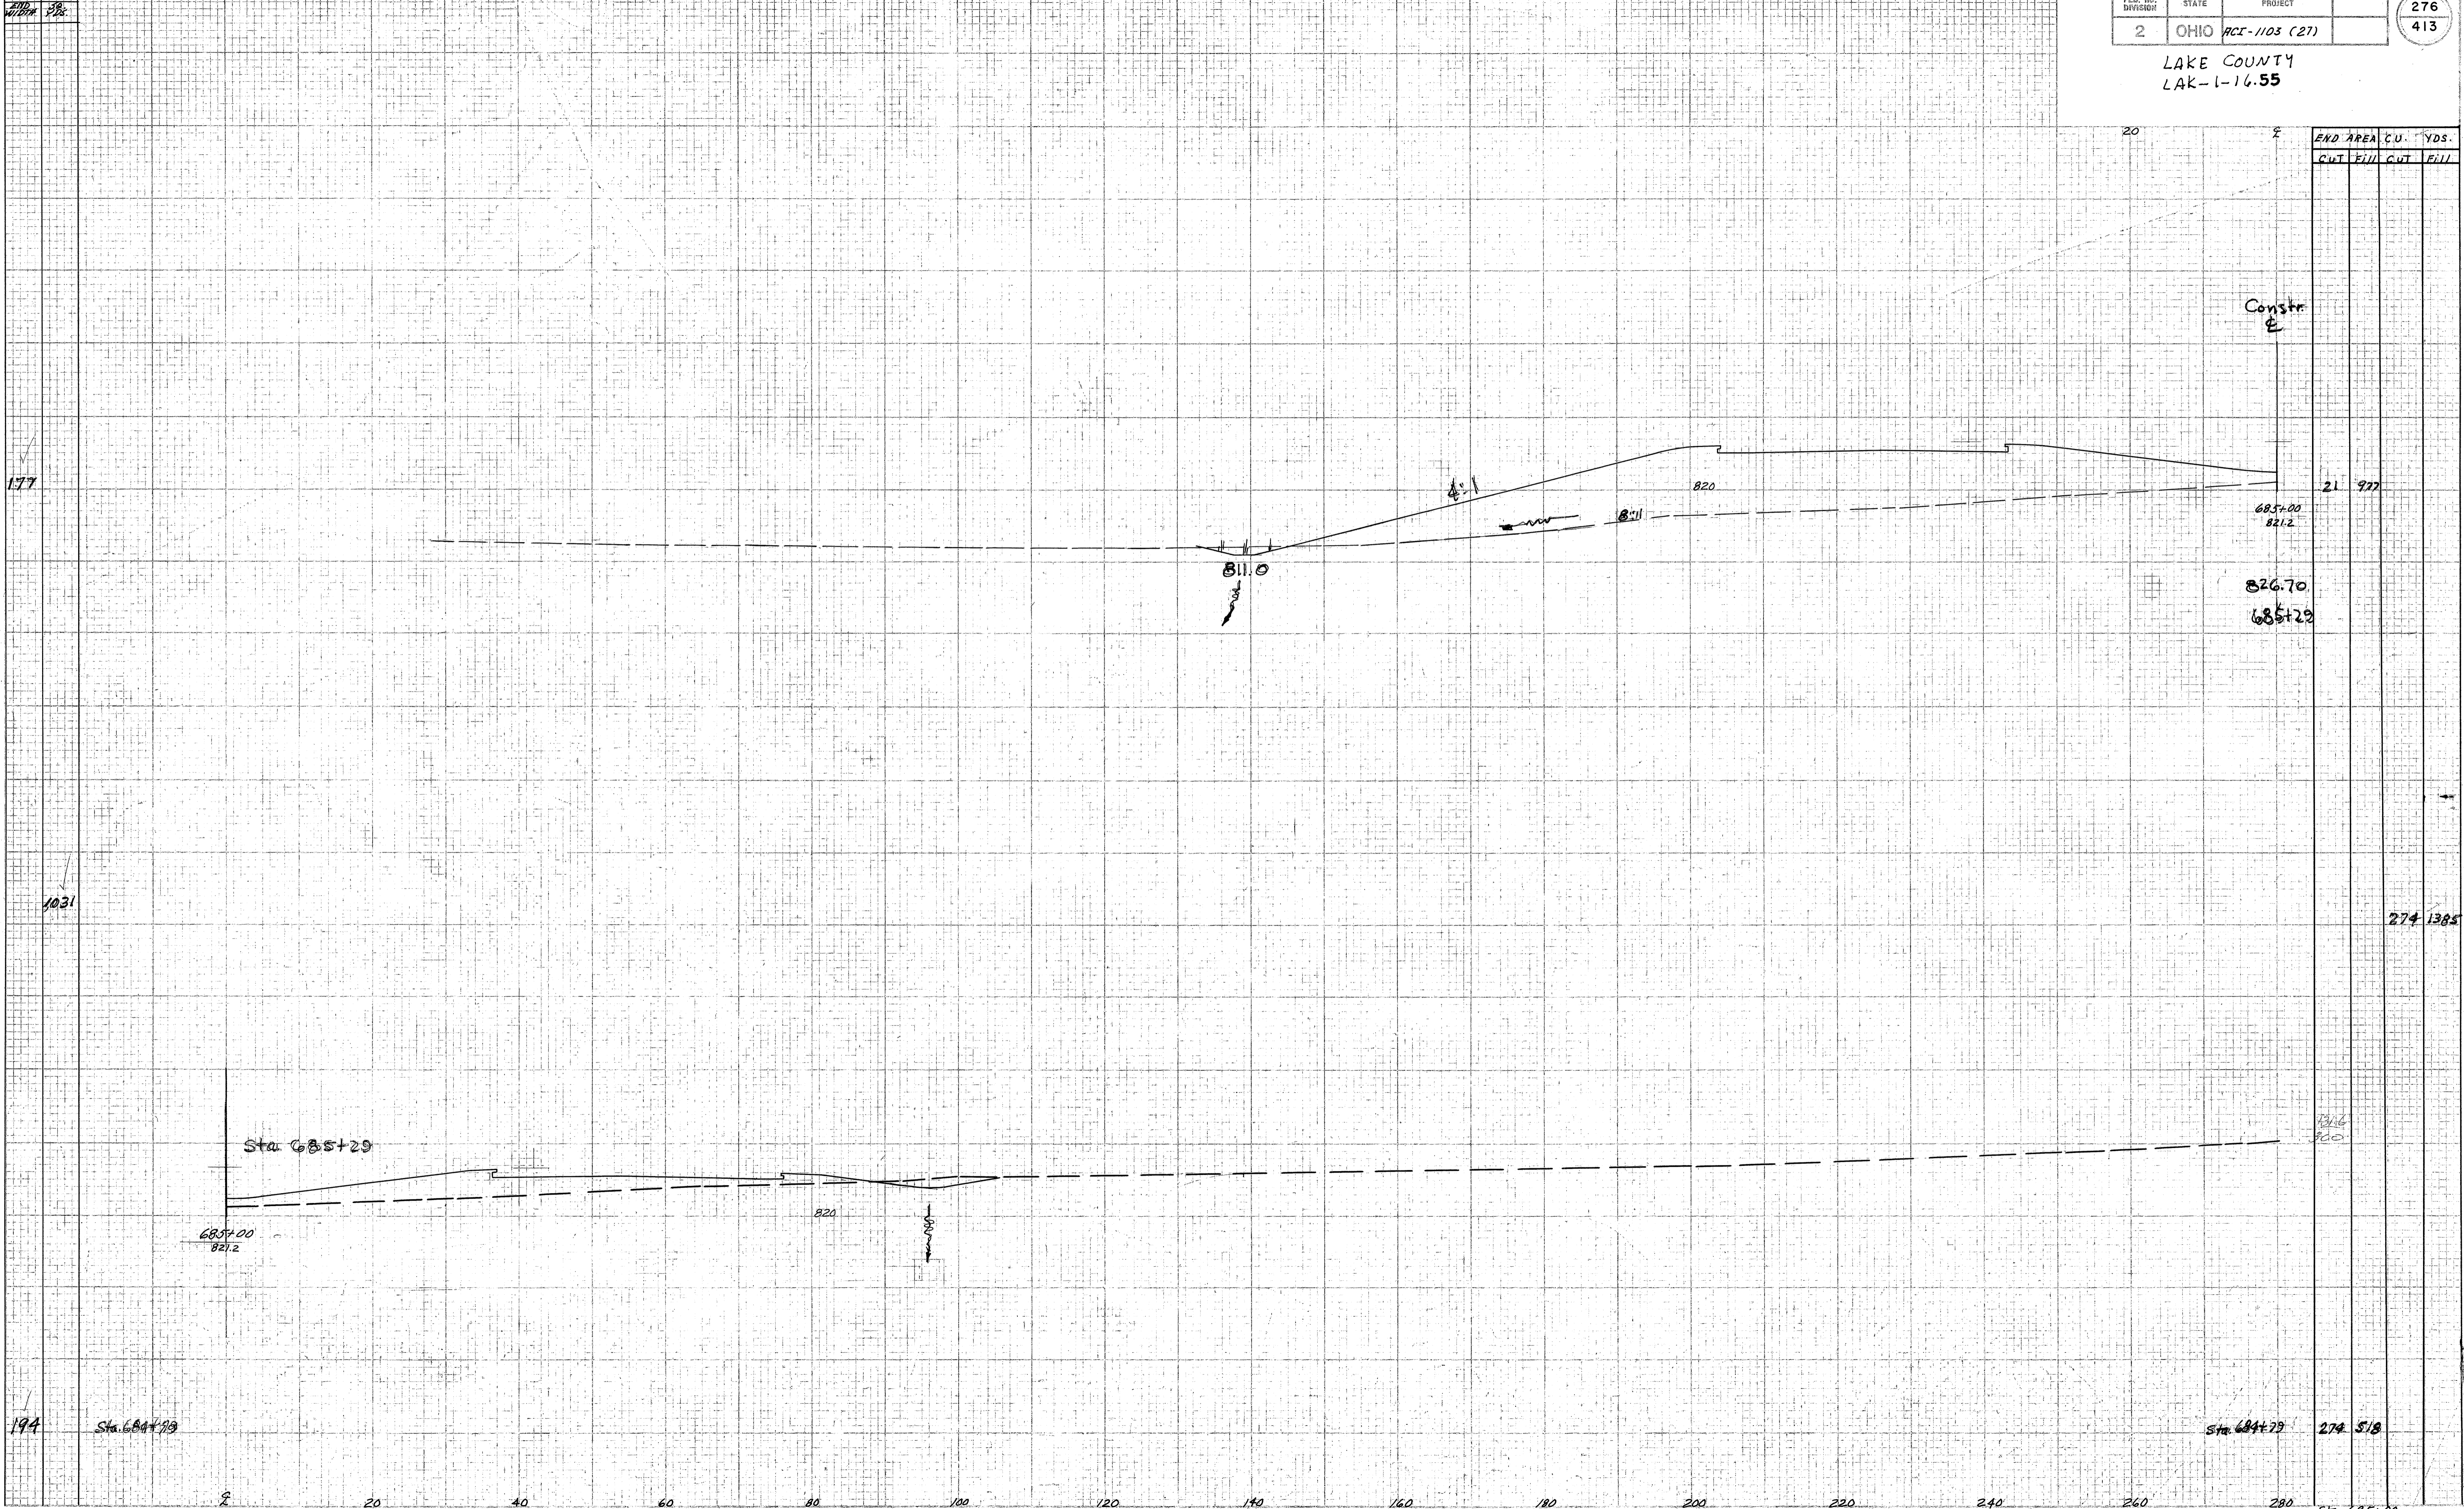

END AREA C.U.		YDS.	
CUT	FILL	CUT	FILL
21	977		
274	1385		
274	518		
		Sta 685+00	

CL 15MB 9-21-58