


280 260 240 220 200 180 160 140 120 100 80 60 40

FED. RD. DIVISION	STATE	PROJECT
2	OHIO	102-1103 (27)

277
413

LAKE COUNTY
LAK-1-16.55

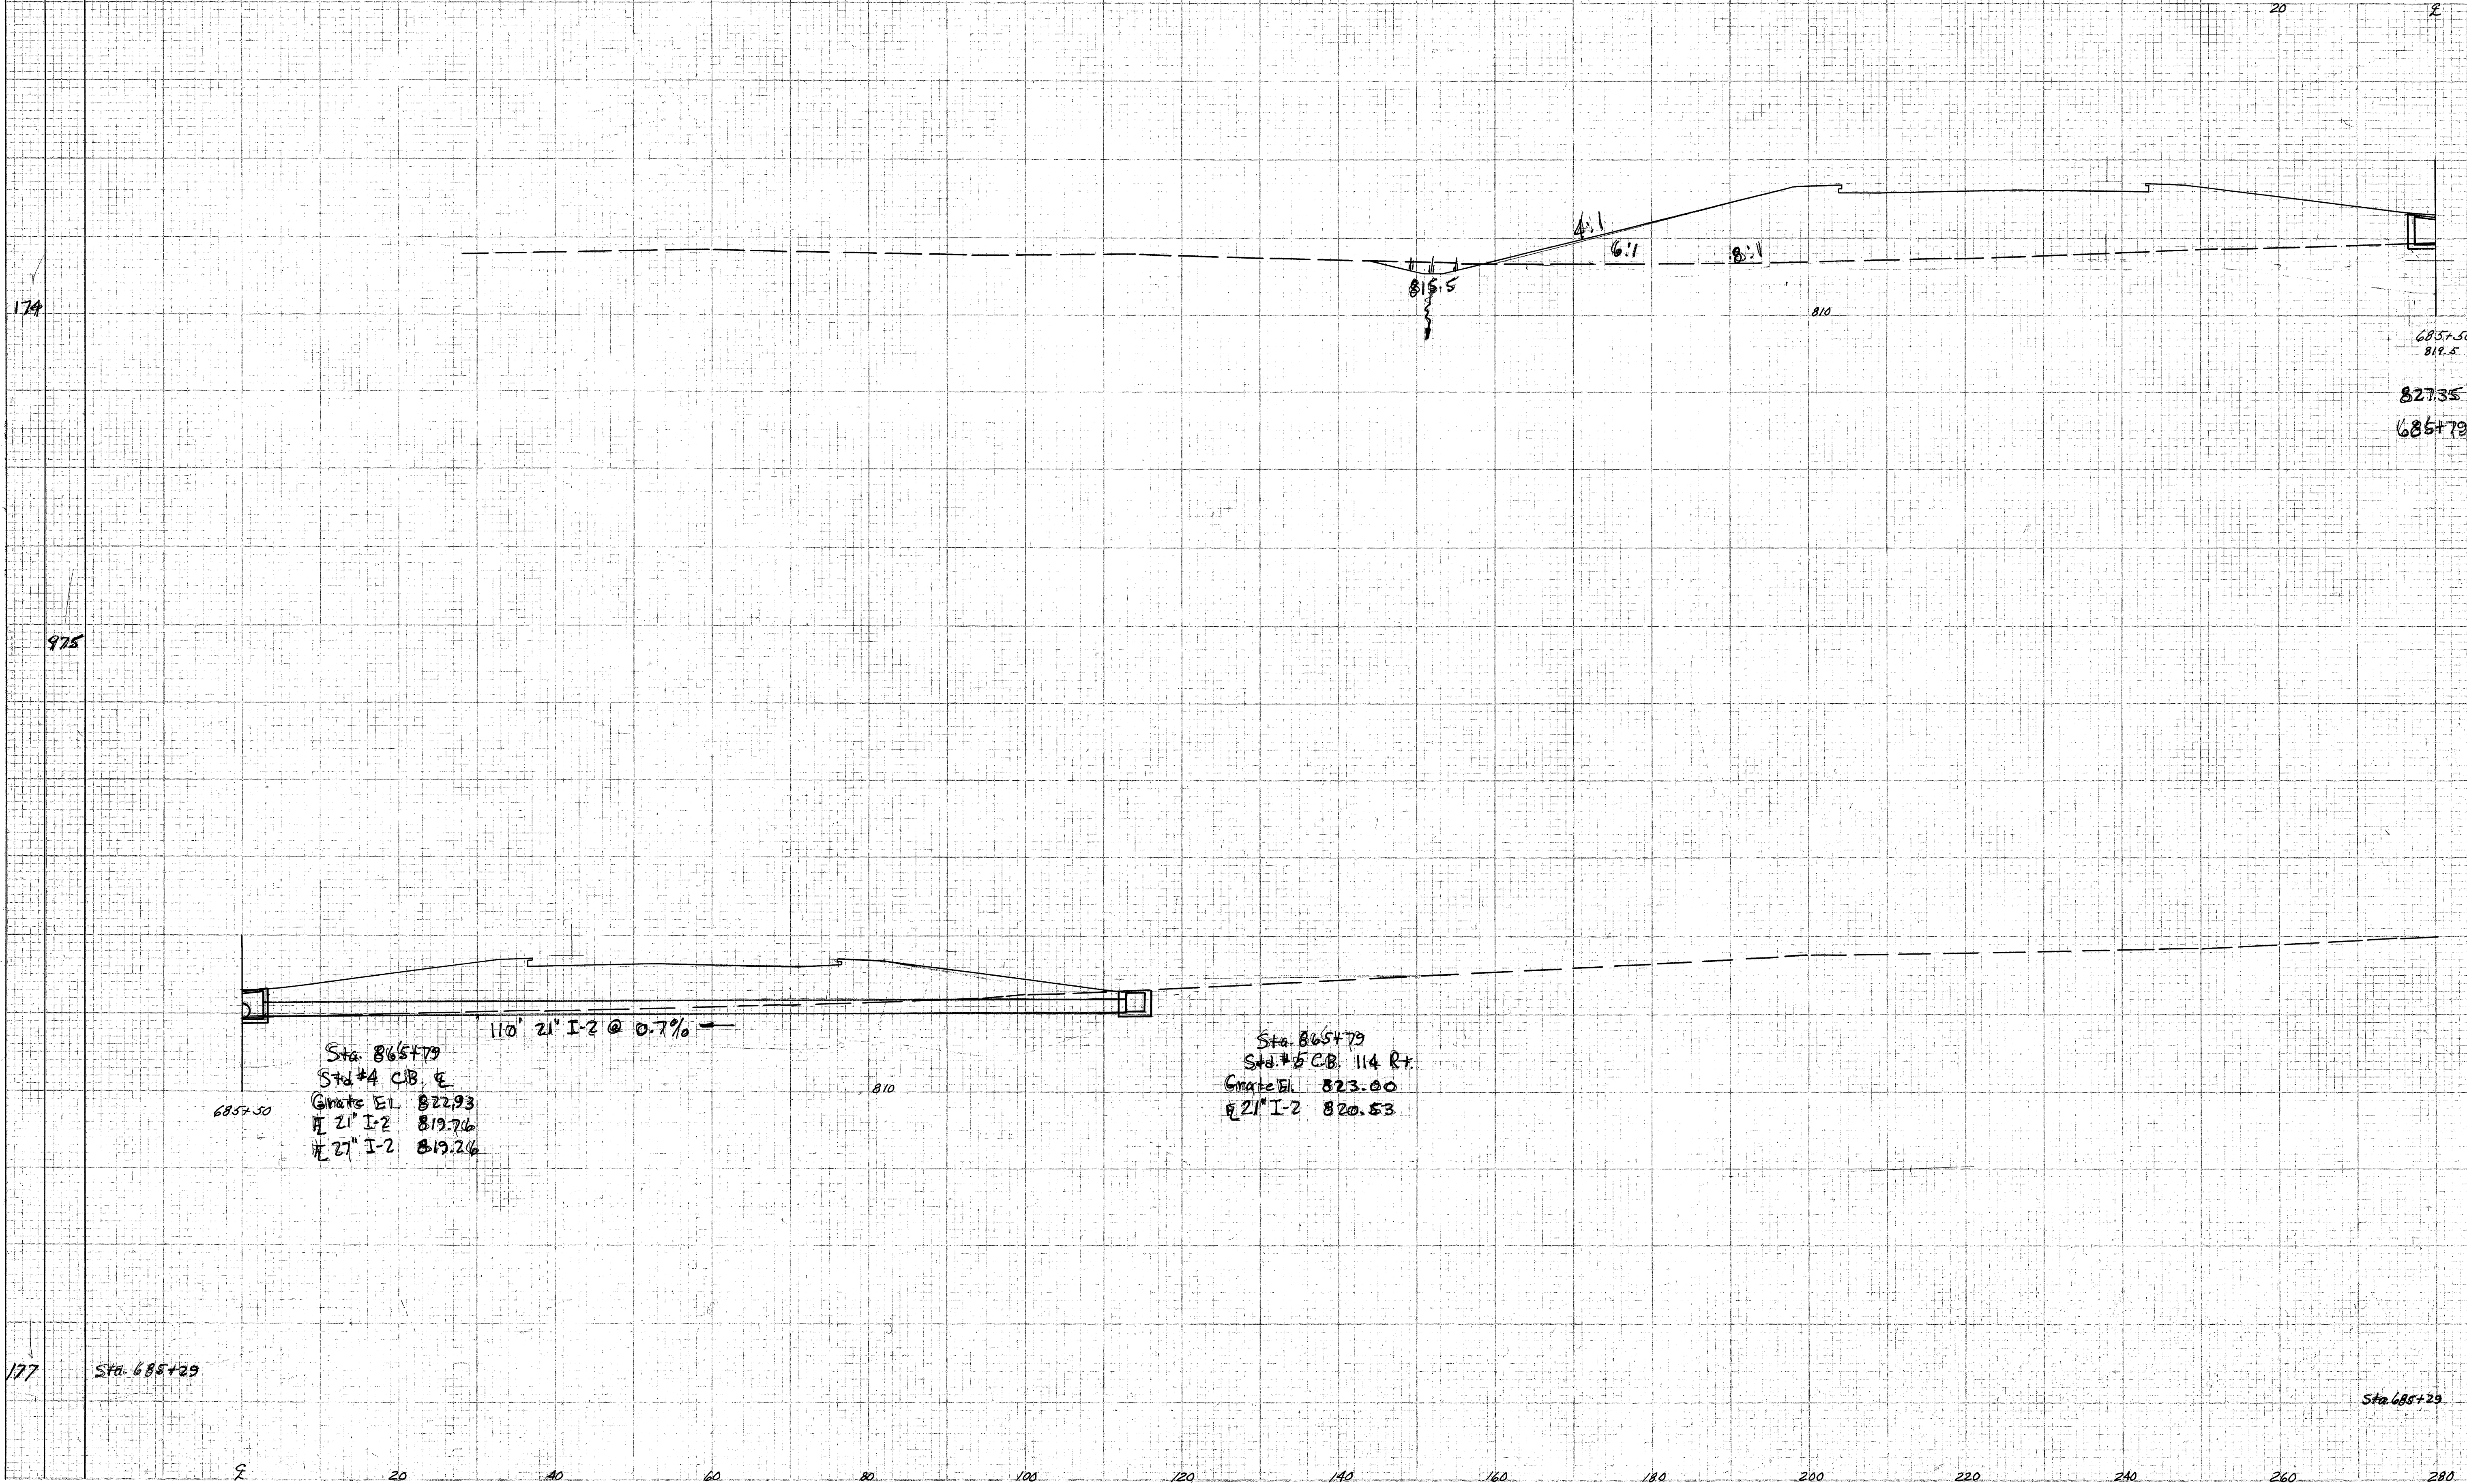

END AREA		CU. YDS.	
CUT	FILL	CUT	FILL
12	13 1/5		
31	2123		
21	977		
		Sta. 685+50	

Sta. 685+79
Std. #4 C.B. E
Grade EL 822.93
21" I-2 819.76
27" I-2 819.26

Sta. 685+79
Std. #5 C.B. 114 Rt.
Grade EL 823.00
21" I-2 820.53

110' 21" I-2 @ 0.7%

174

975

177

Sta. 685+29

Sta. 685+29

Sta. 685+50

C/Sect. 21-58