


280 260 240 220 200 180 160 140 120 100 80 60 40

FED. RD. DIVISION	STATE	PROJECT
2	OHIO	ACZ-1103 (27)

280
413

LAKE COUNTY
LAK-1-16.55

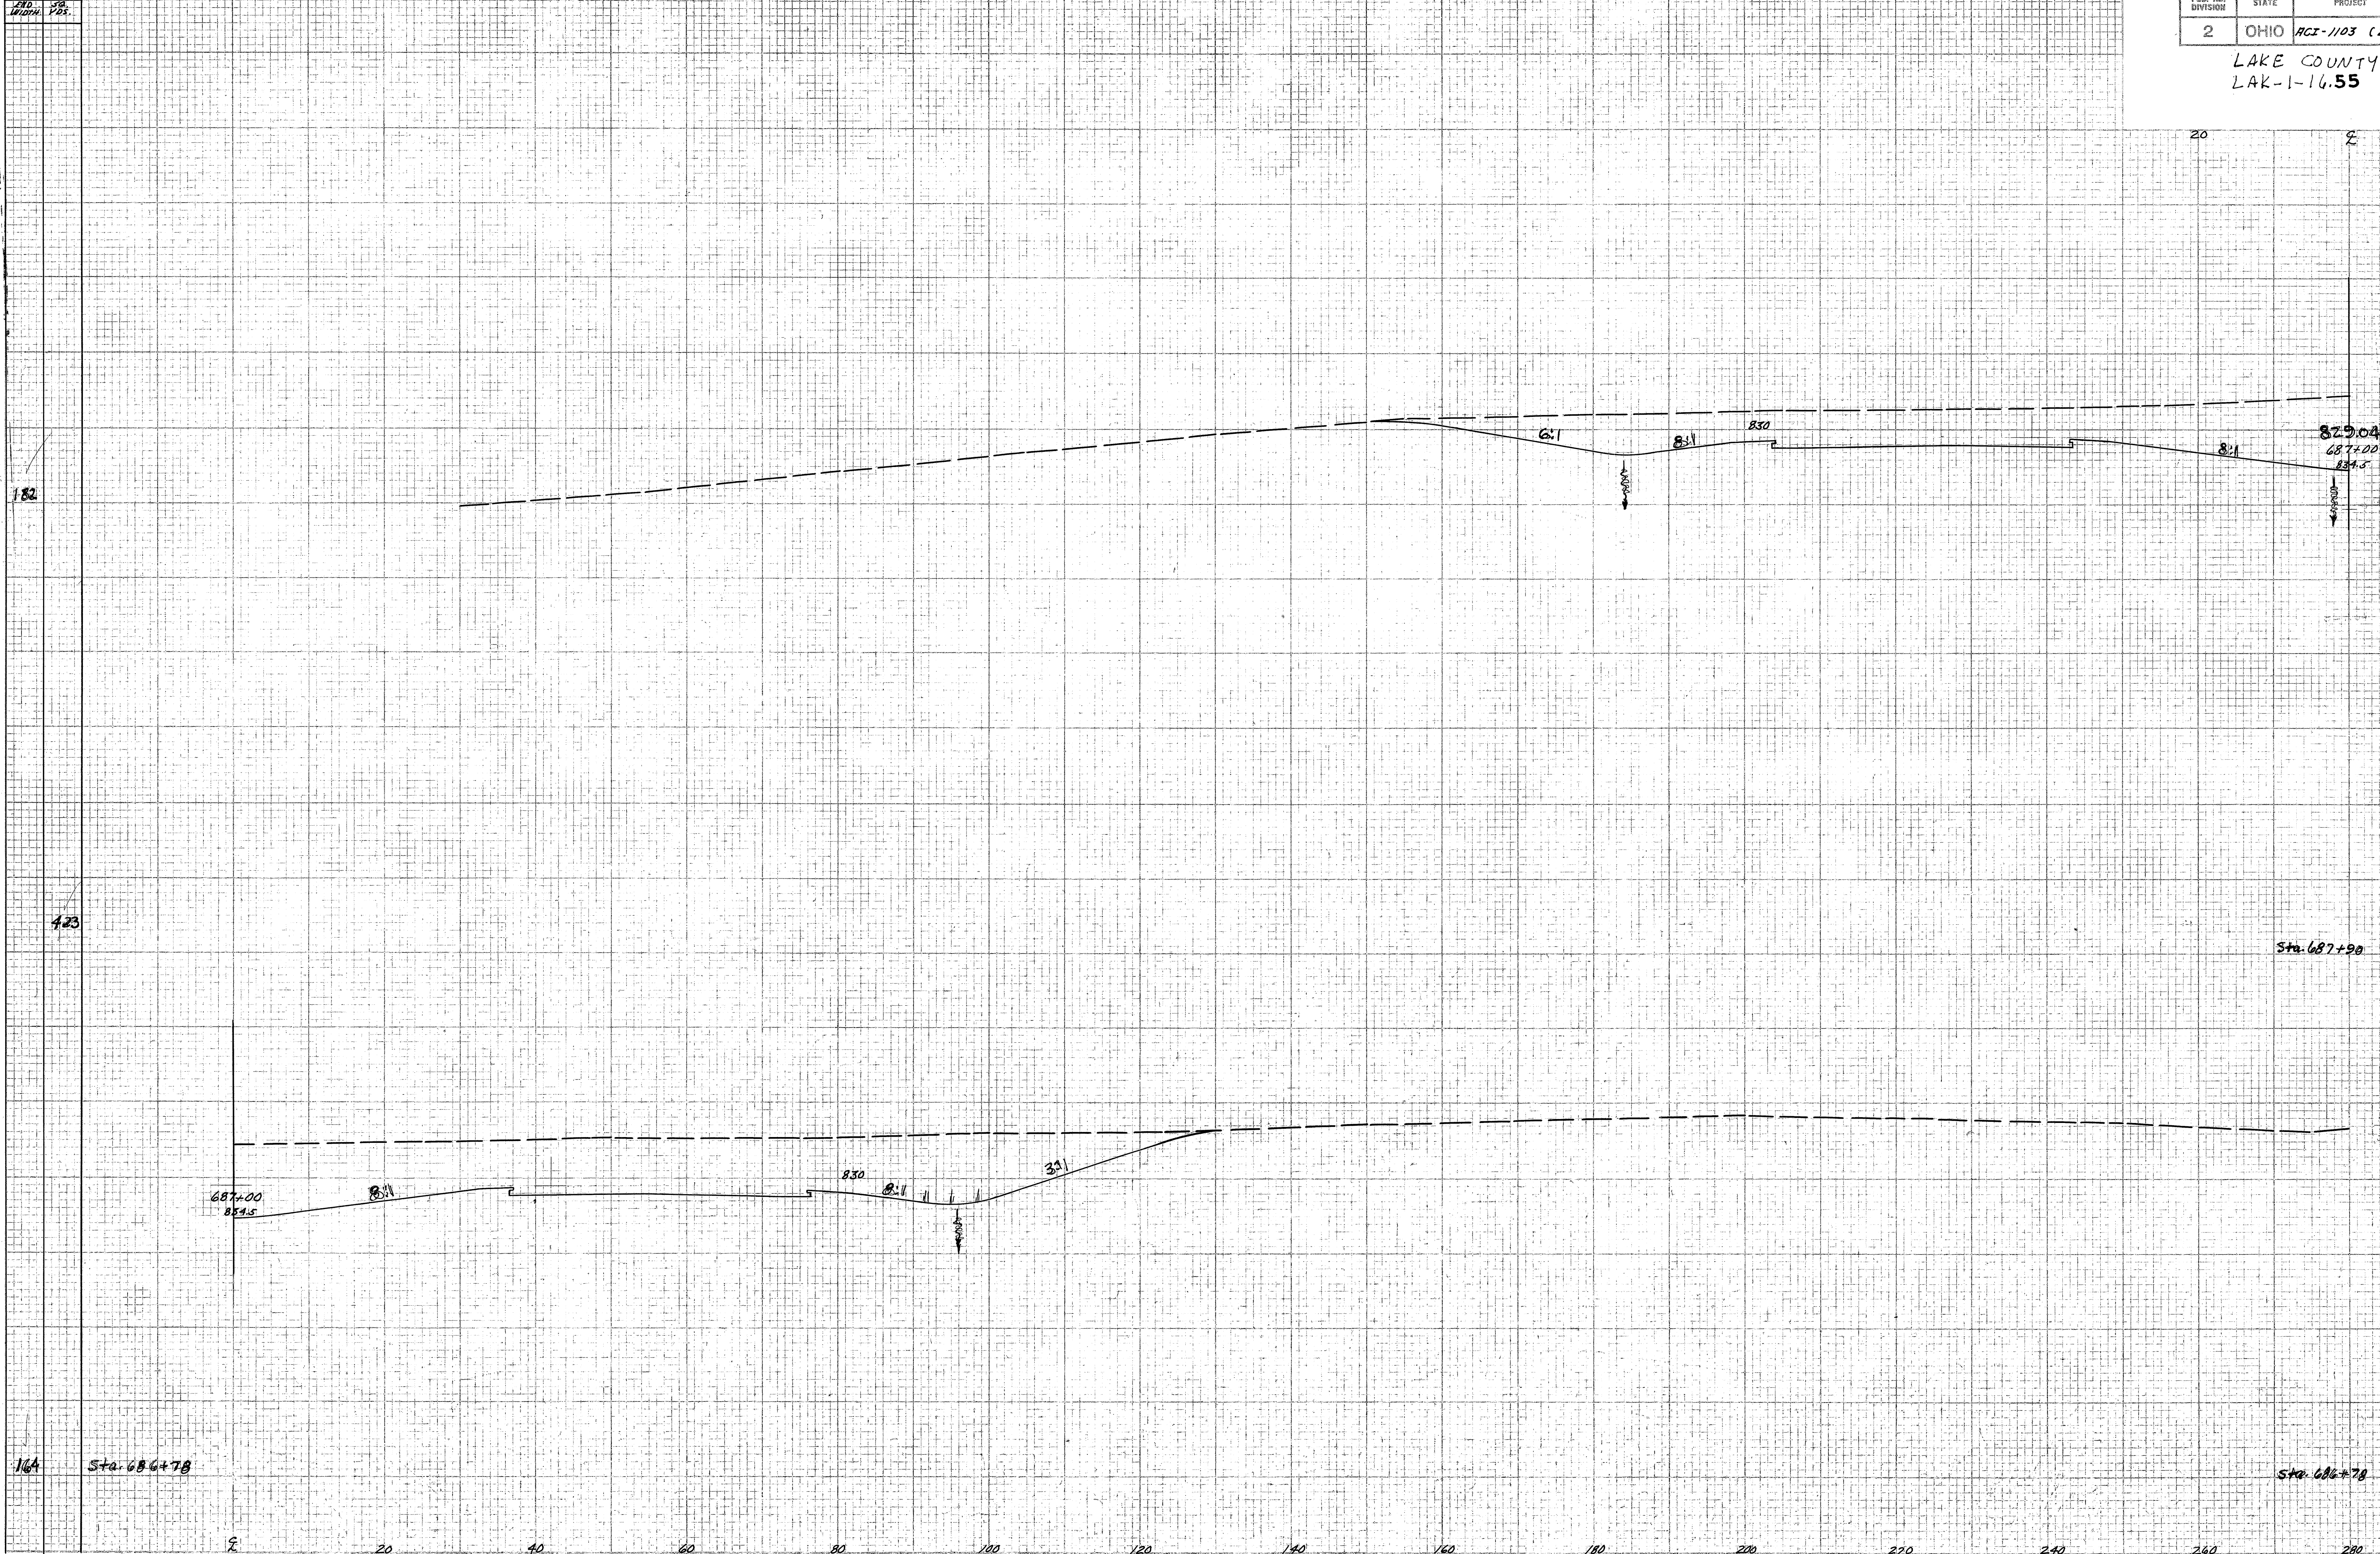

END AREA		CU. YDS.	
CUT	FILL	CUT	FILL
			473
			0
		313	8
		391	33
			0

Check 4-21-58

116A Sta. 686+78

Sta. 687+90

Sta. 687+00