


SEEDING 280 260 240 220 200 180 160 140 120 100 80 60 40

288
413

FED. RD. DISTRICT	STATE	PROJECT
2	OHIO	ACE-1103 (27)

LAKE COUNTY
LAK-1-16.55

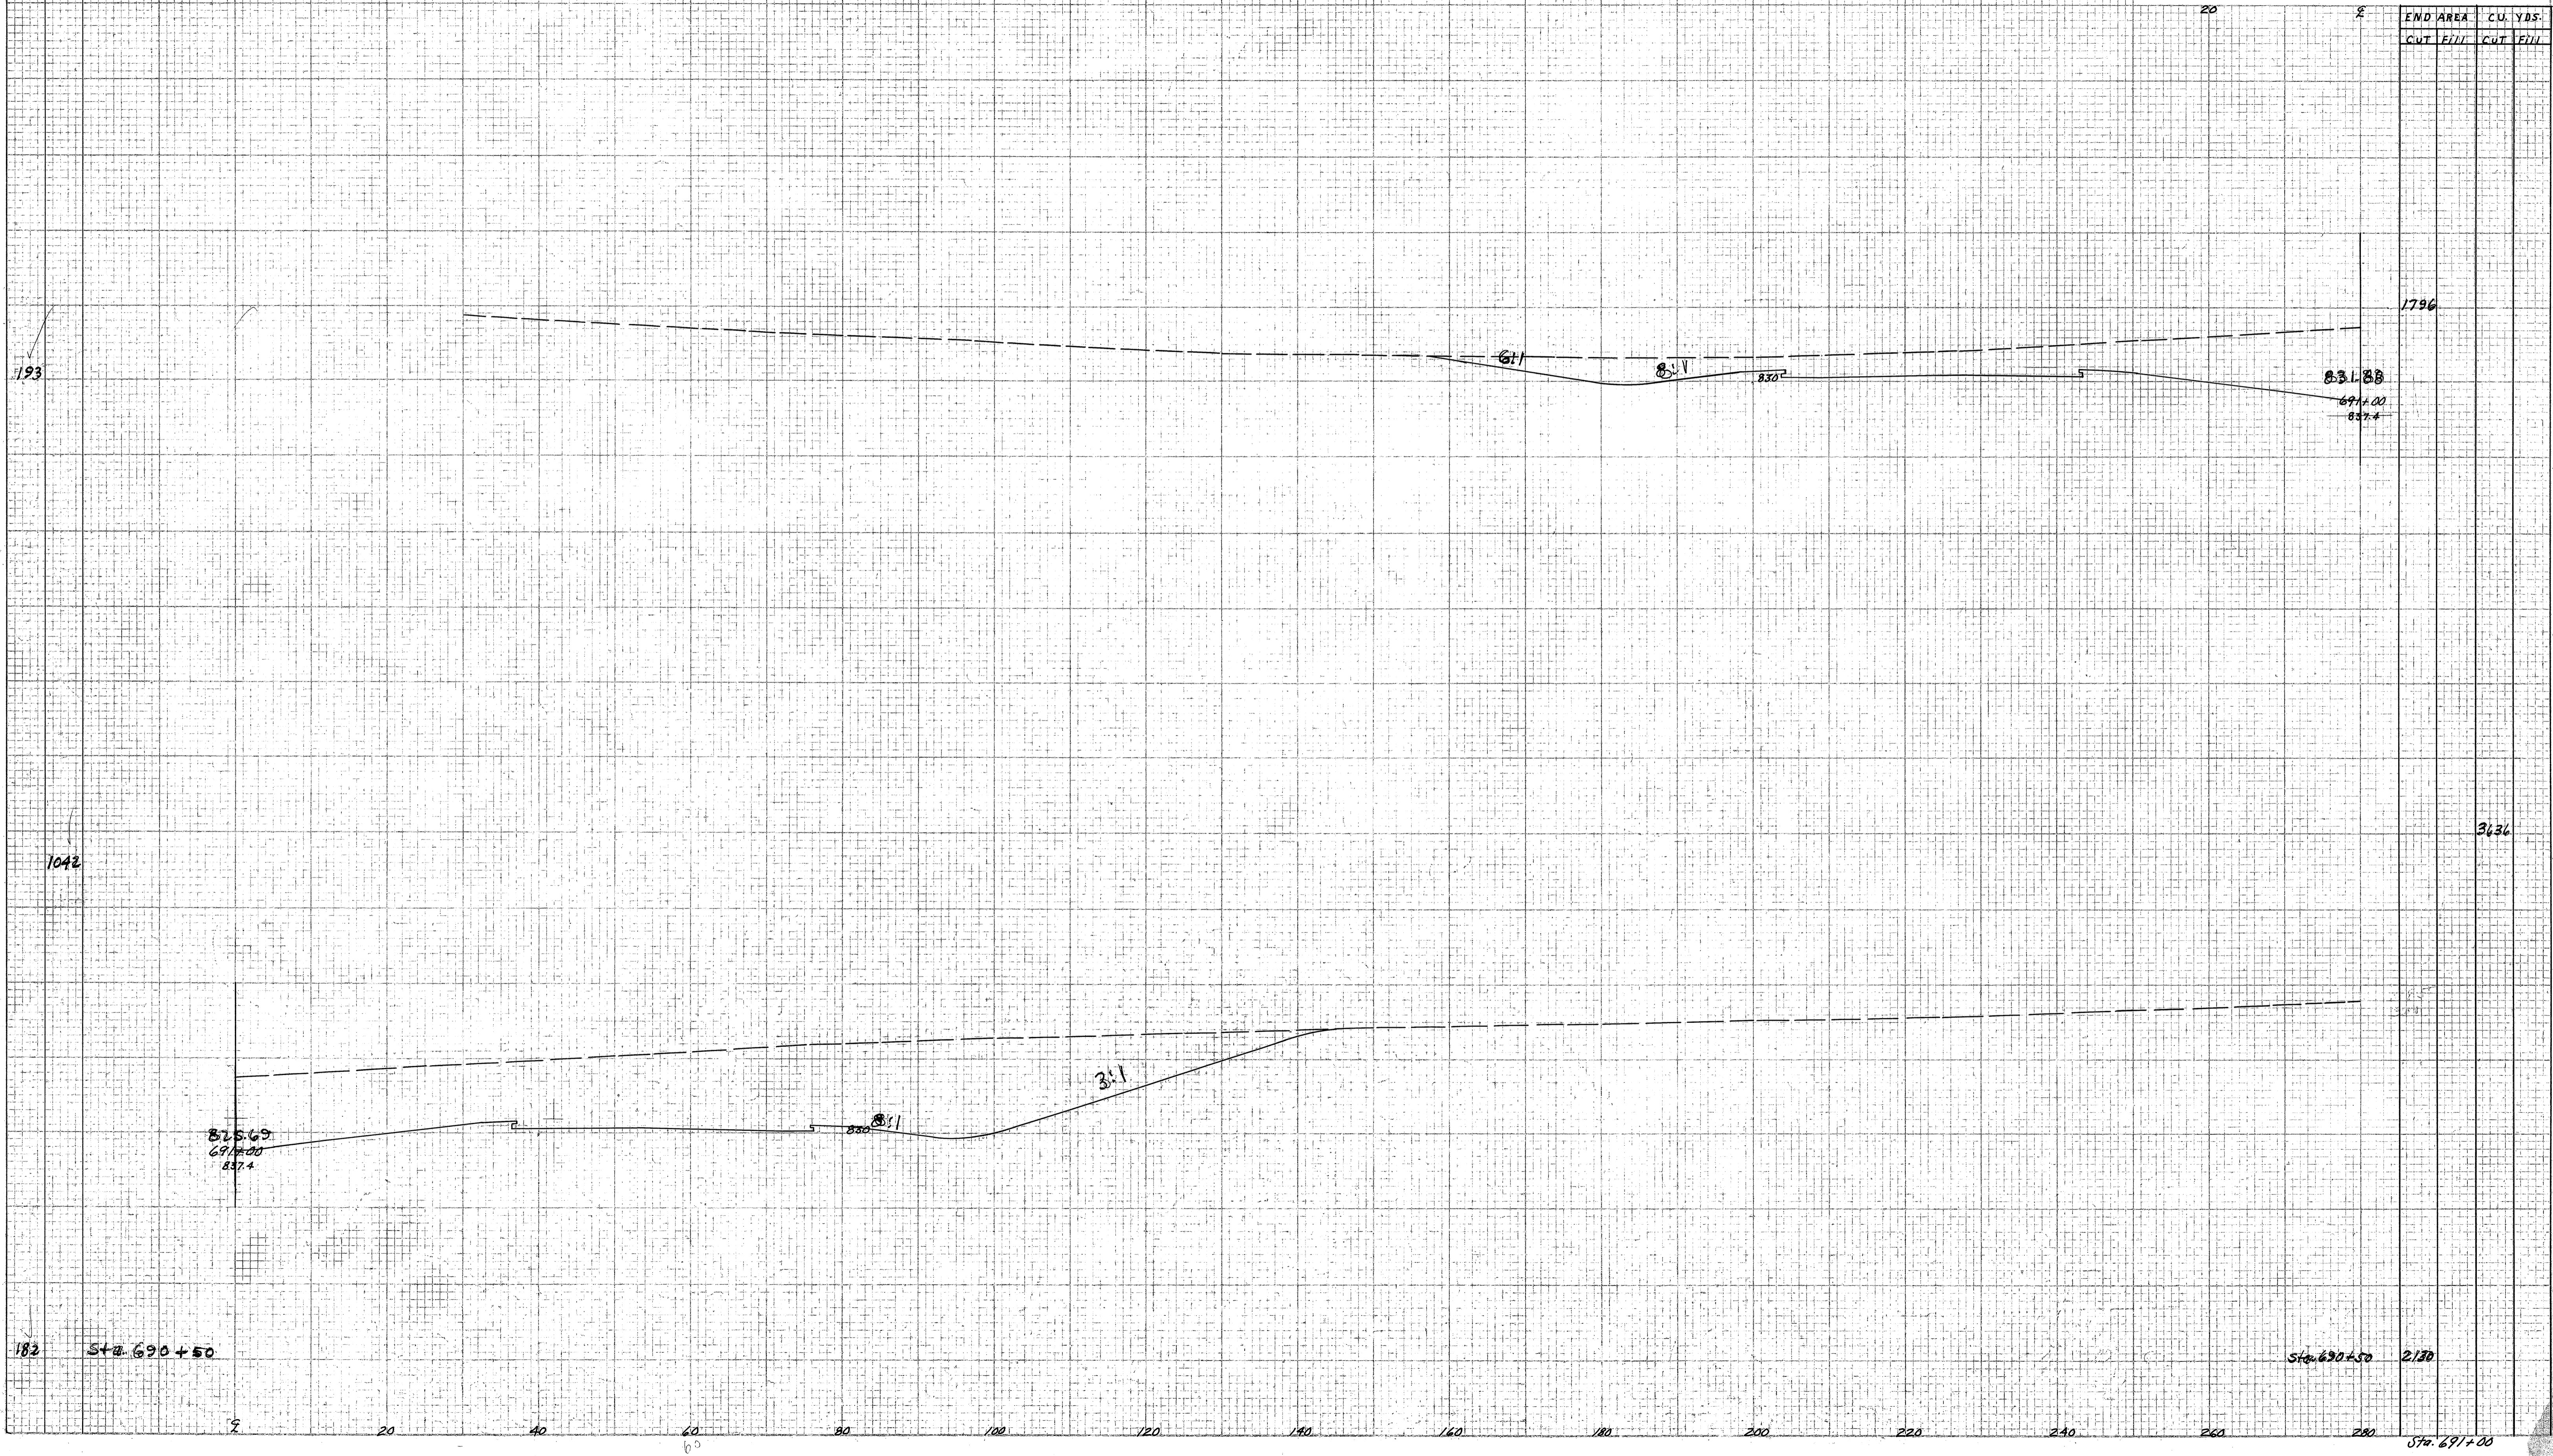

✓ Bomb 9-21-58