


SEEDING 280 260 240 220 200 180 160 140 120 100 80 60 40

END Sta. WESTERN VDE.

| | | |
|--------------------|-------|---------------|
| FED. RD. DIVISION# | STATE | PROJECT |
| 2 | OHIO | HCT-1103 (27) |

289
413

LAKE COUNTY
LAK-1-16.55

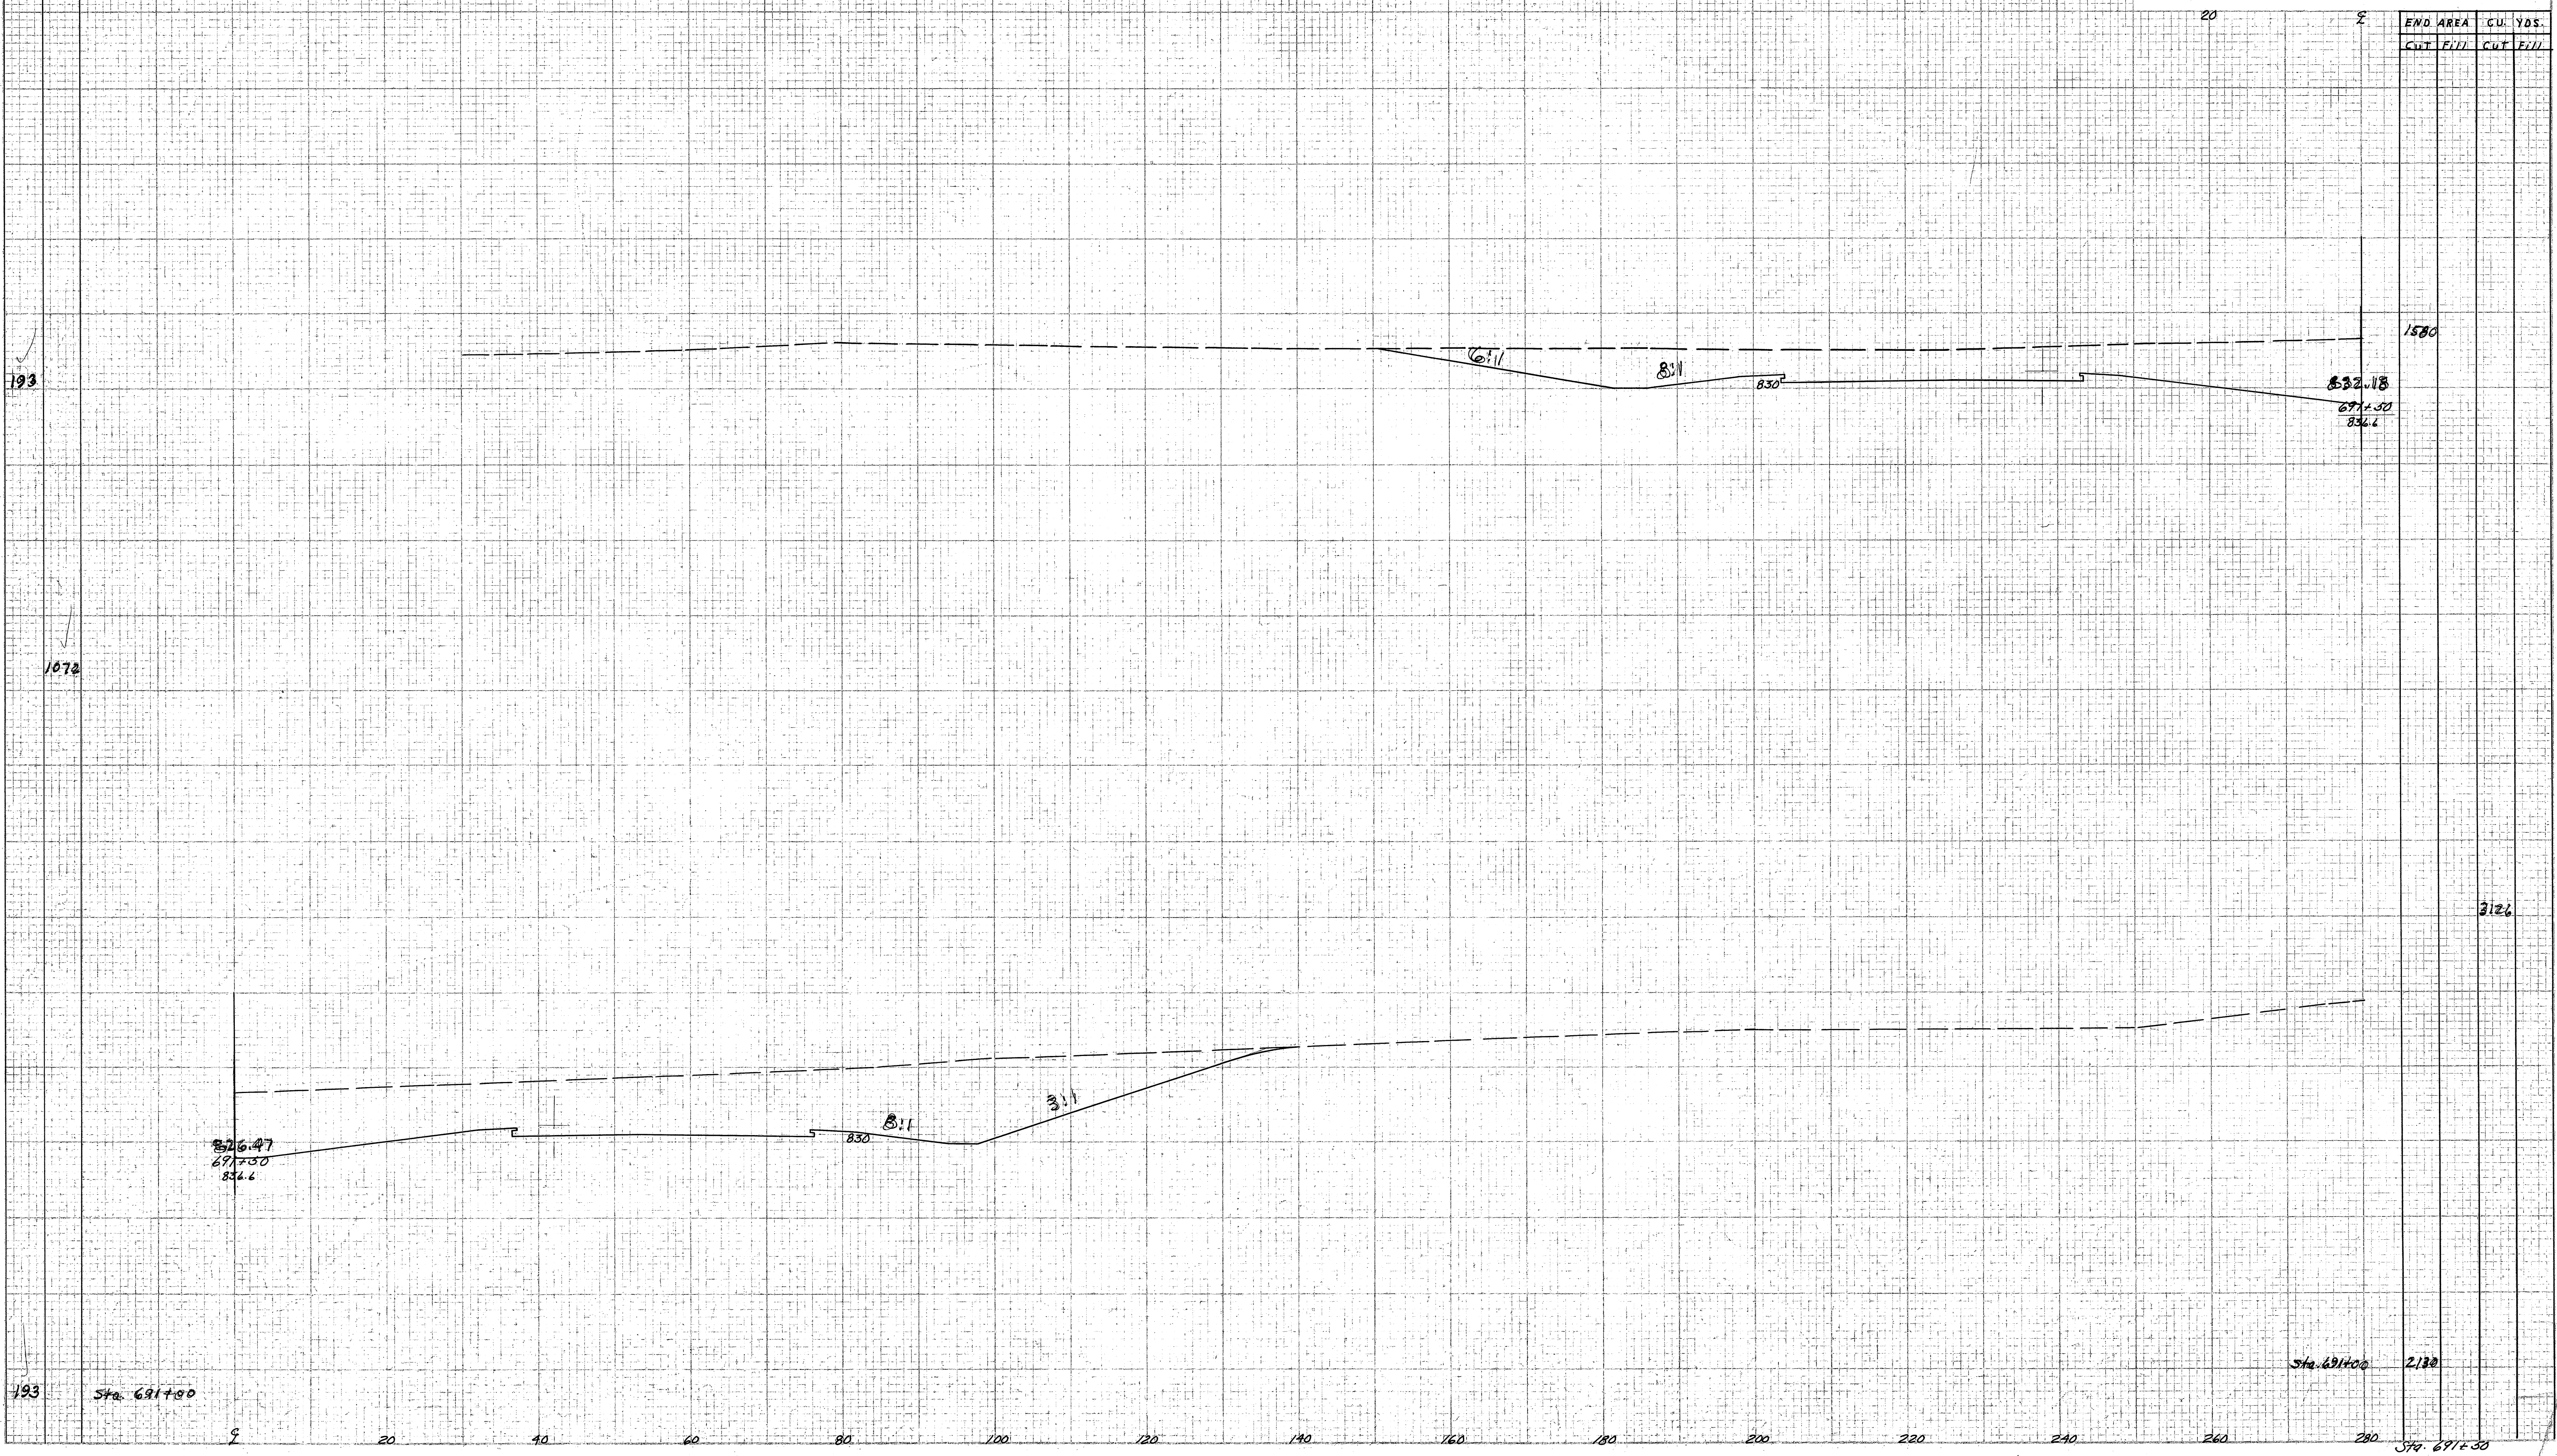

Ch Sect 4-21-58

Sta. 69100

Sta. 69100

2130

Sta. 69150