


280 260 240 220 200 180 160 140 120 100 80 60 40

FED. NO. DIVISION	STATE	PROJECT
2	OHIO	PCI-1103 (27)

297
413

LAKE COUNTY
LAK-1-16.55

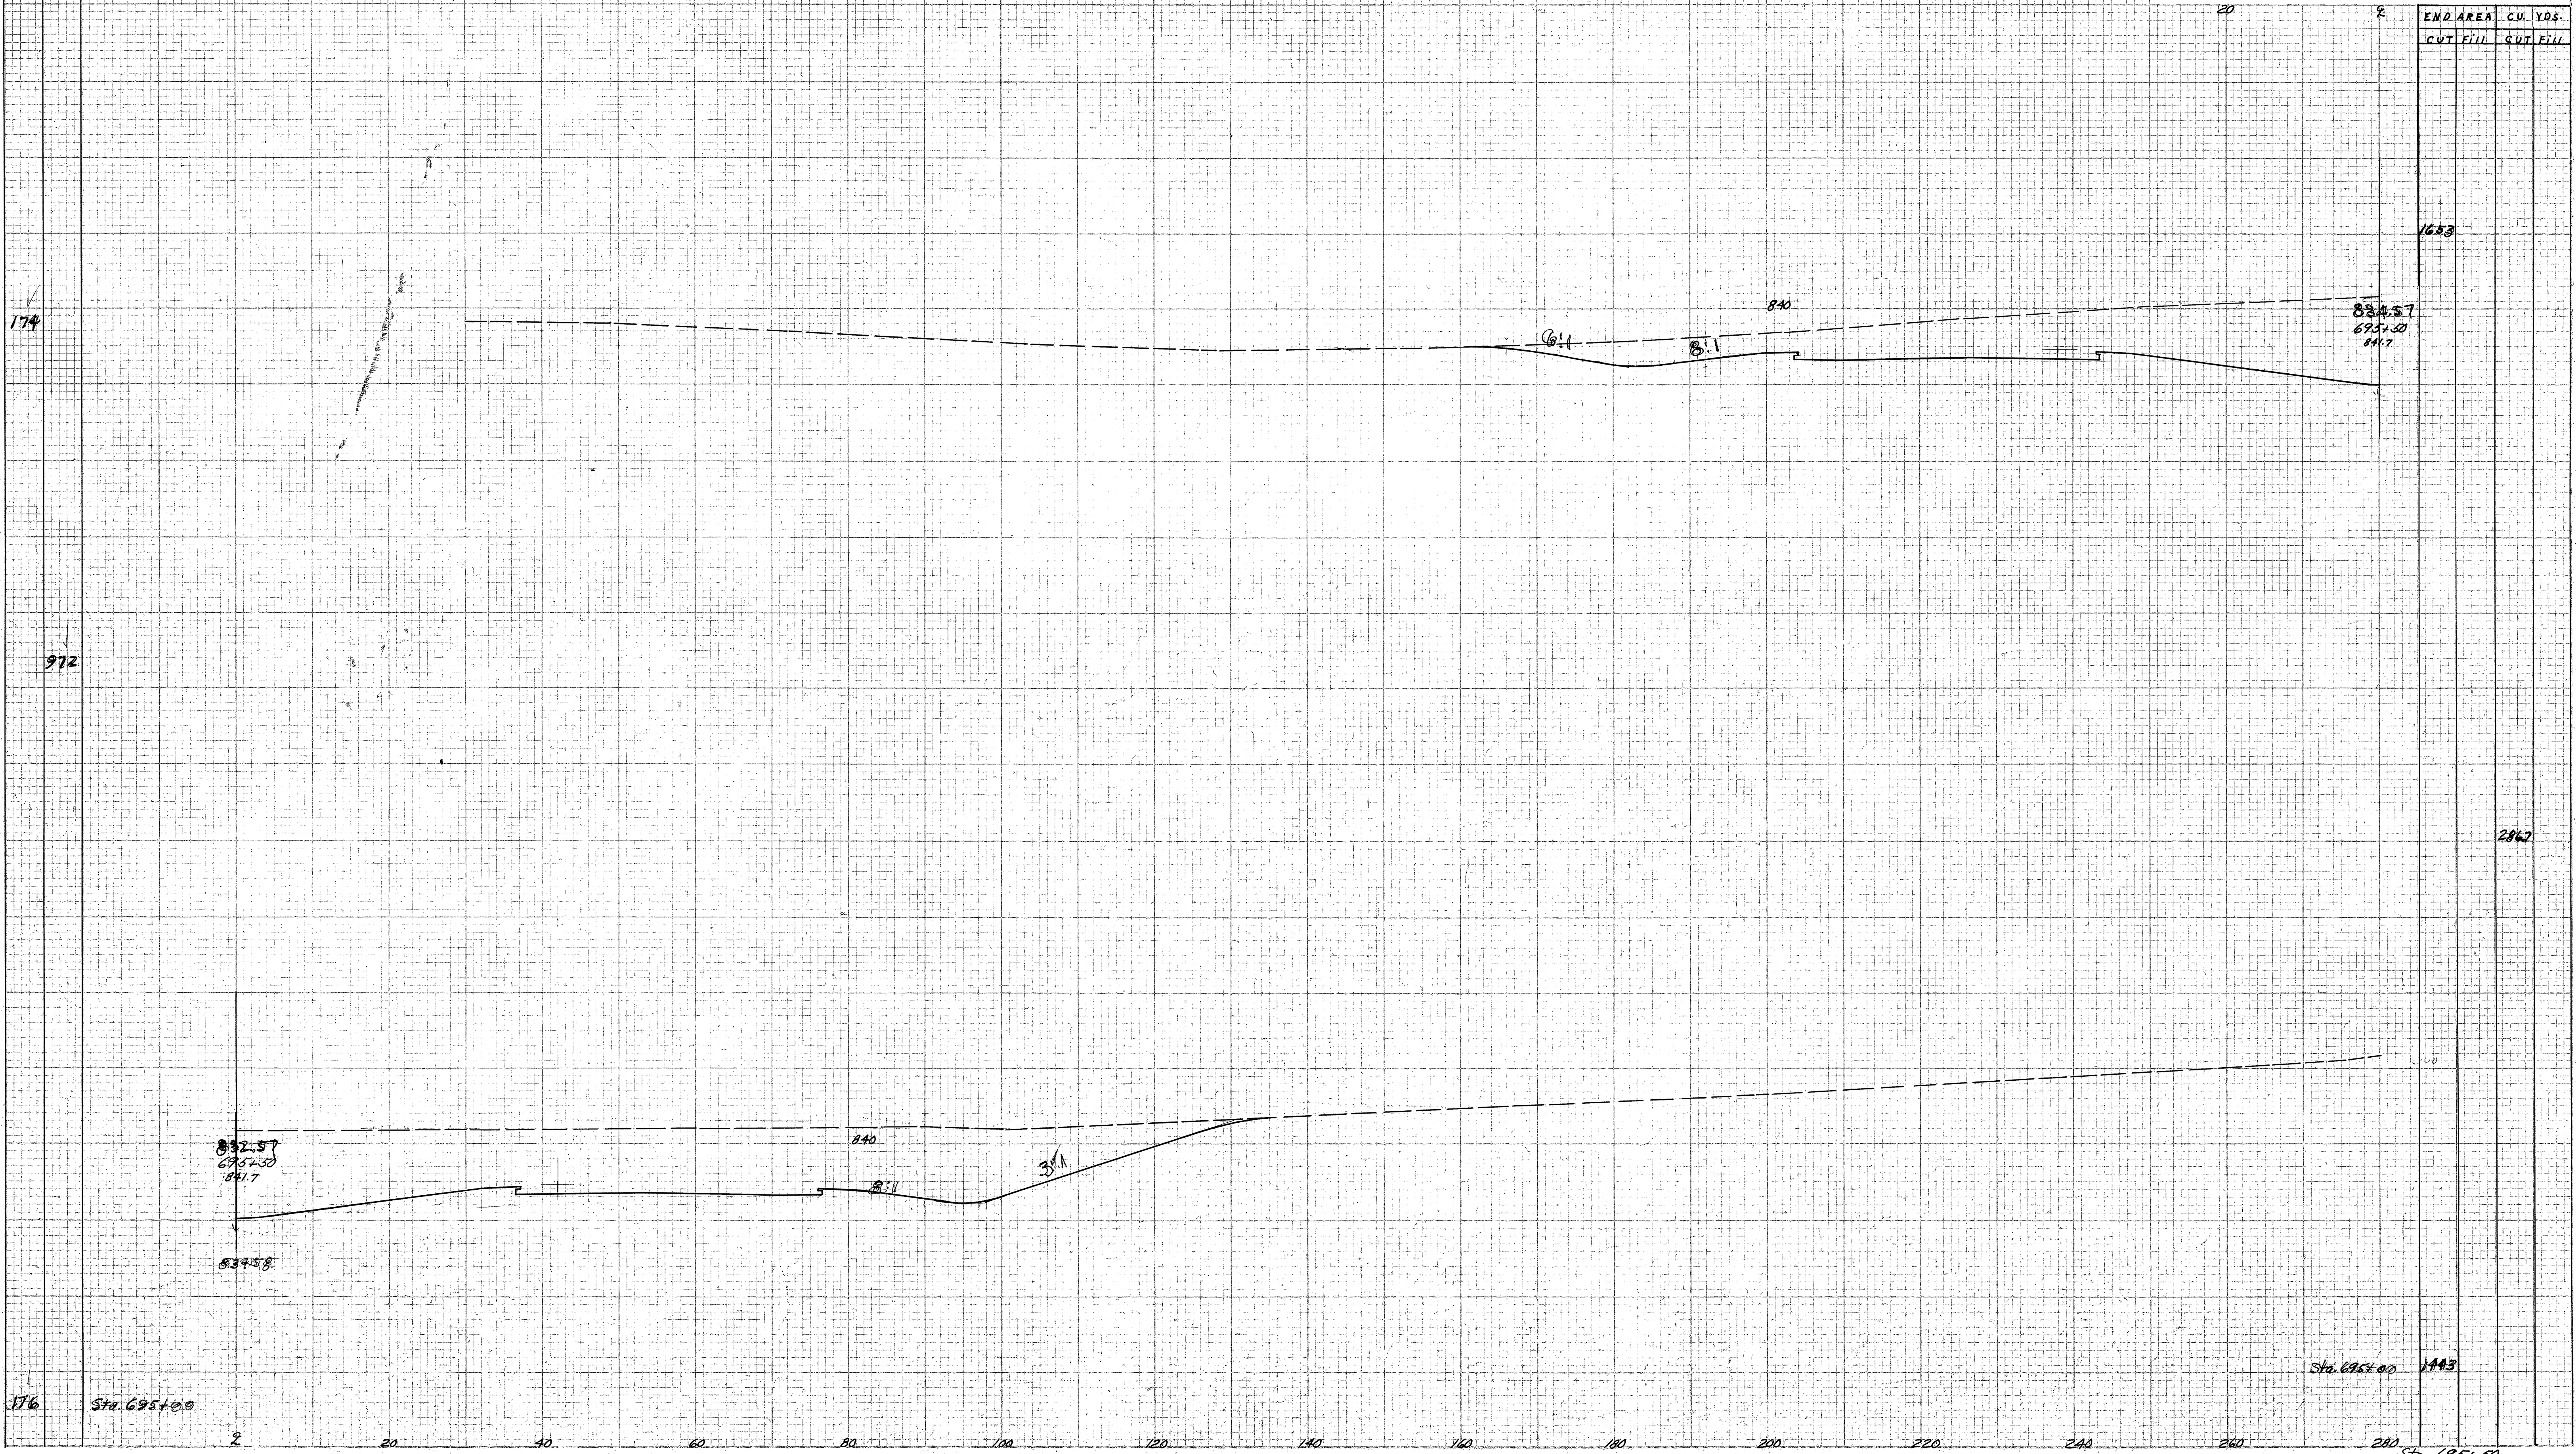

END AREA	CU. YDS.
CUT FILL	CUT FILL

Checked F.S.
4-21-58

176

144.3

2862

Sta 13