


FED. RD. DIVISION	STATE	PROJECT	
2	OHIO	PCI-1103 (27L)	-

308
413

LAKE COUNTY
LAK-1-16.55

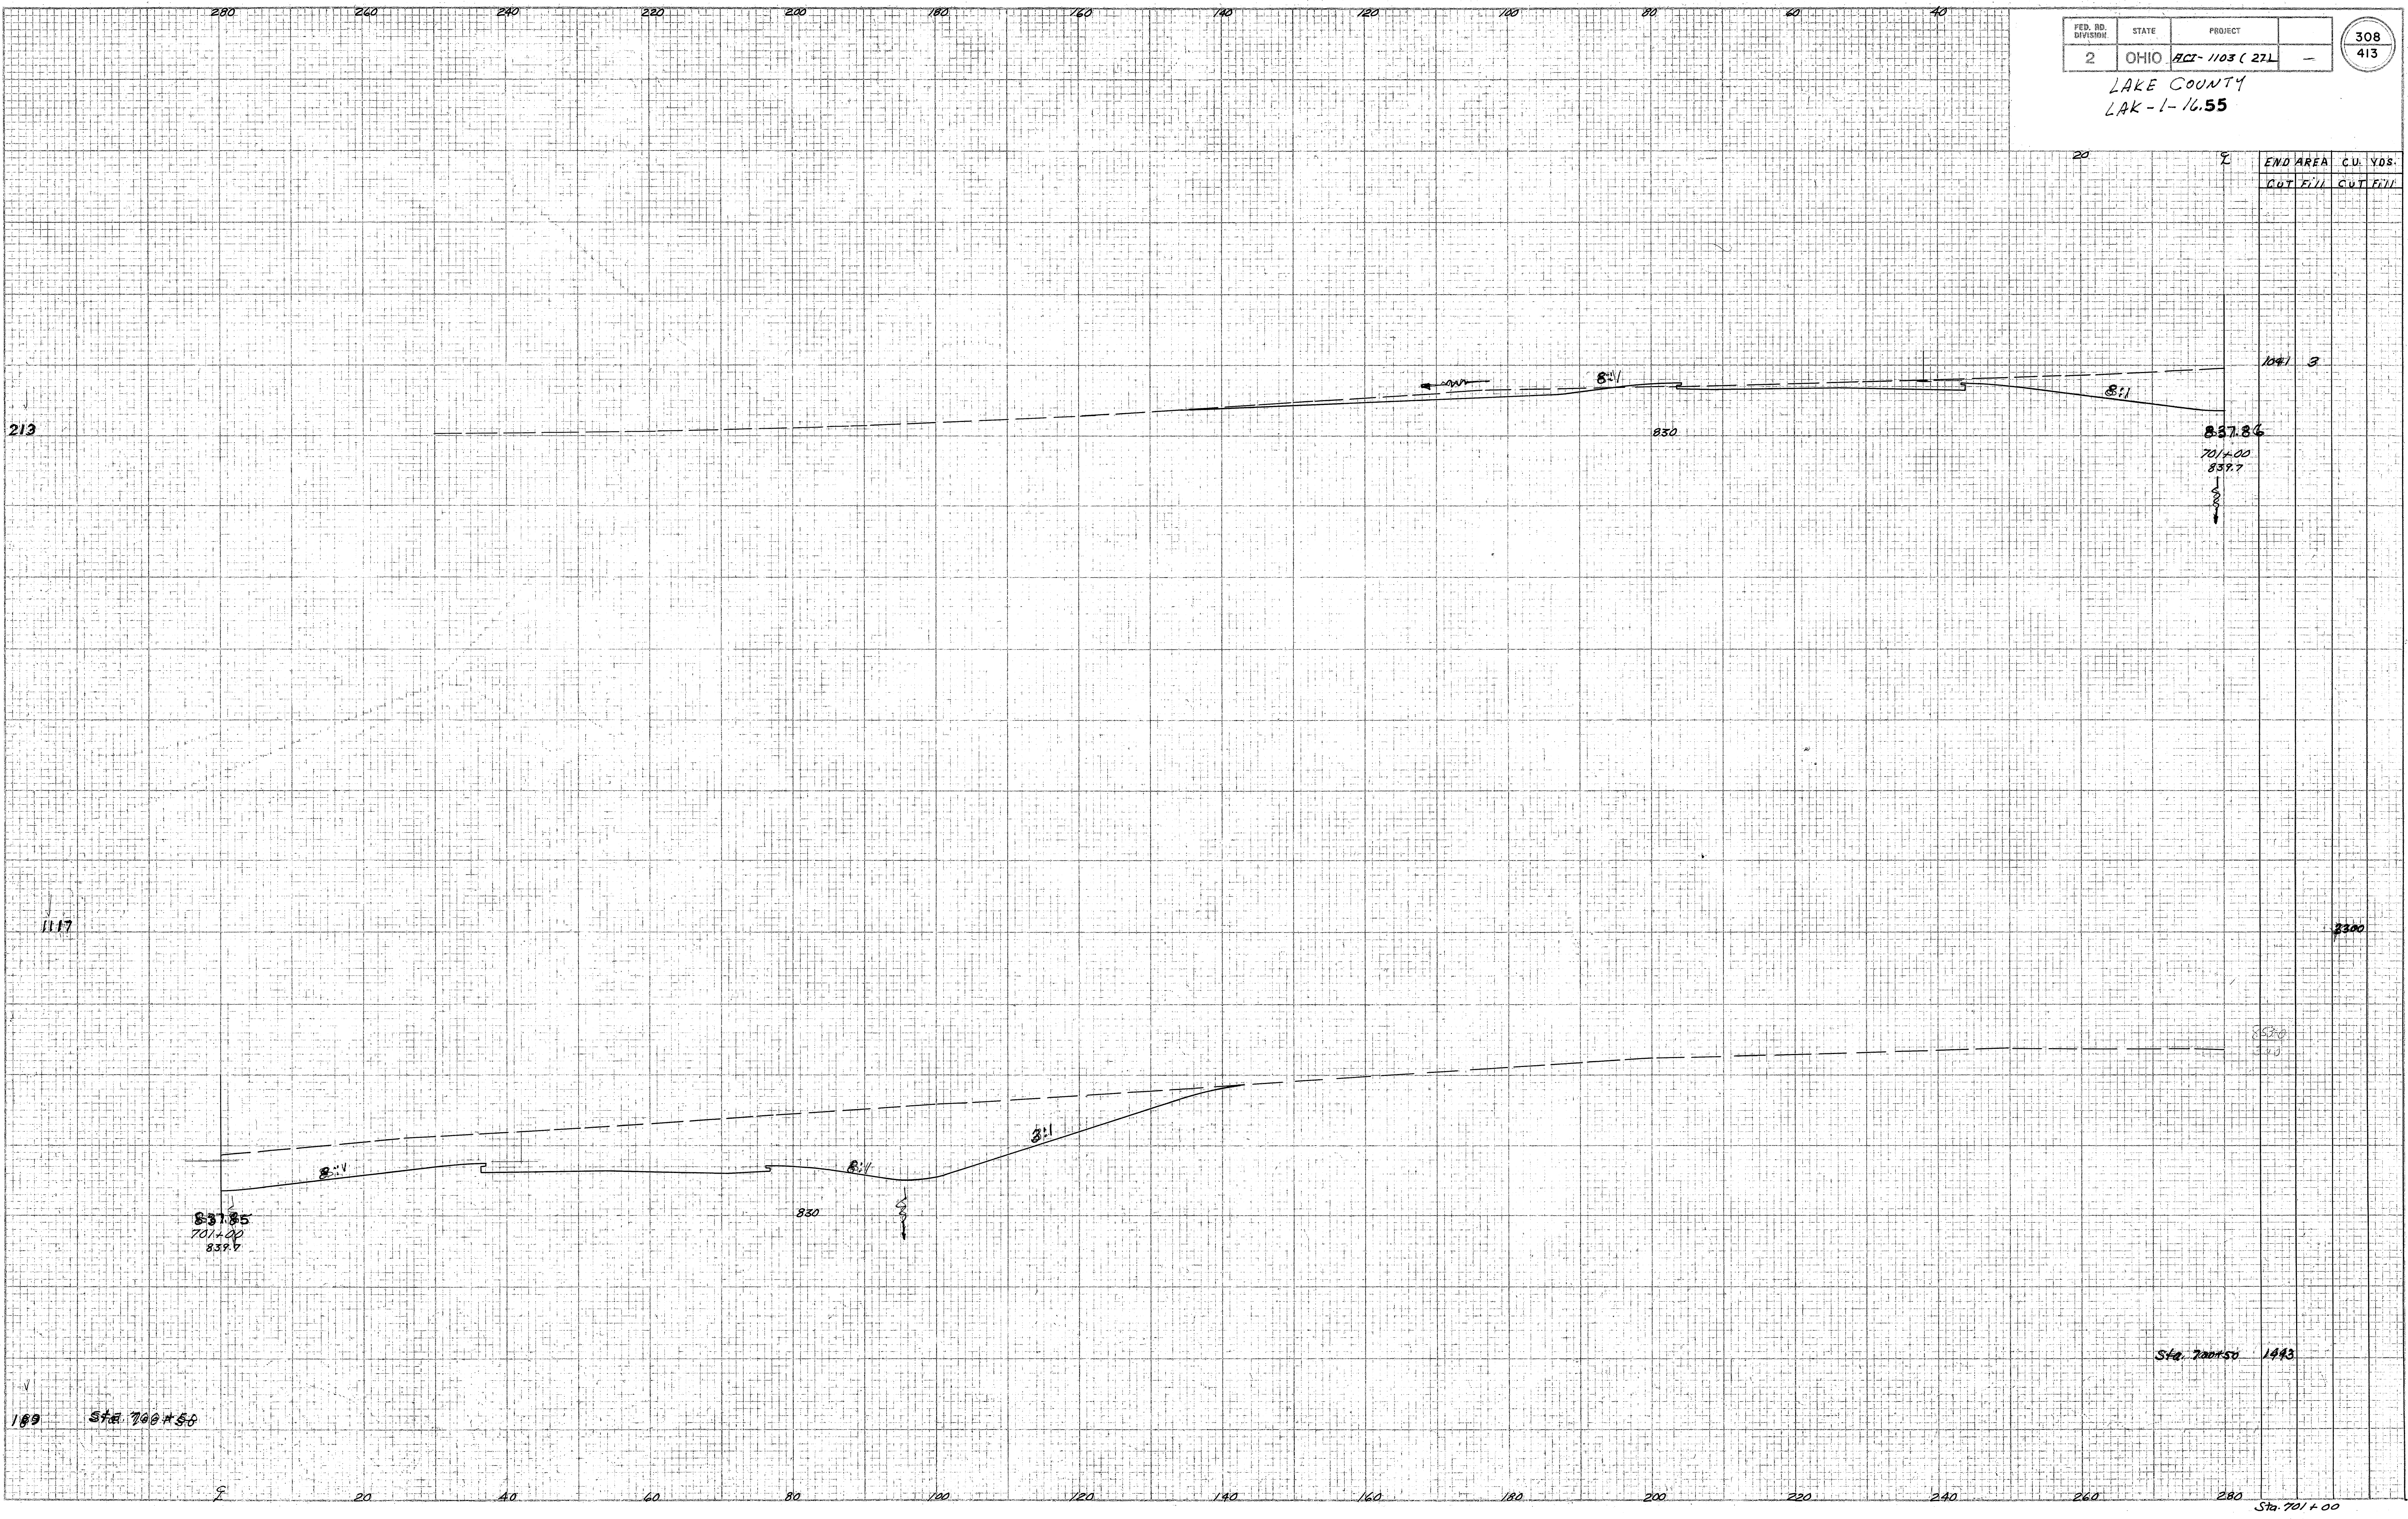

END AREA	C.U. YDS.
CUT FILL	CUT FILL
1041	3

Checked F.S.
4-21-58

51.13