


FED. RD. DIVISION	STATE	PROJECT
2	OHIO	ACT-1103 (27)

309  
413

LAKE COUNTY  
LAK-1-16.55

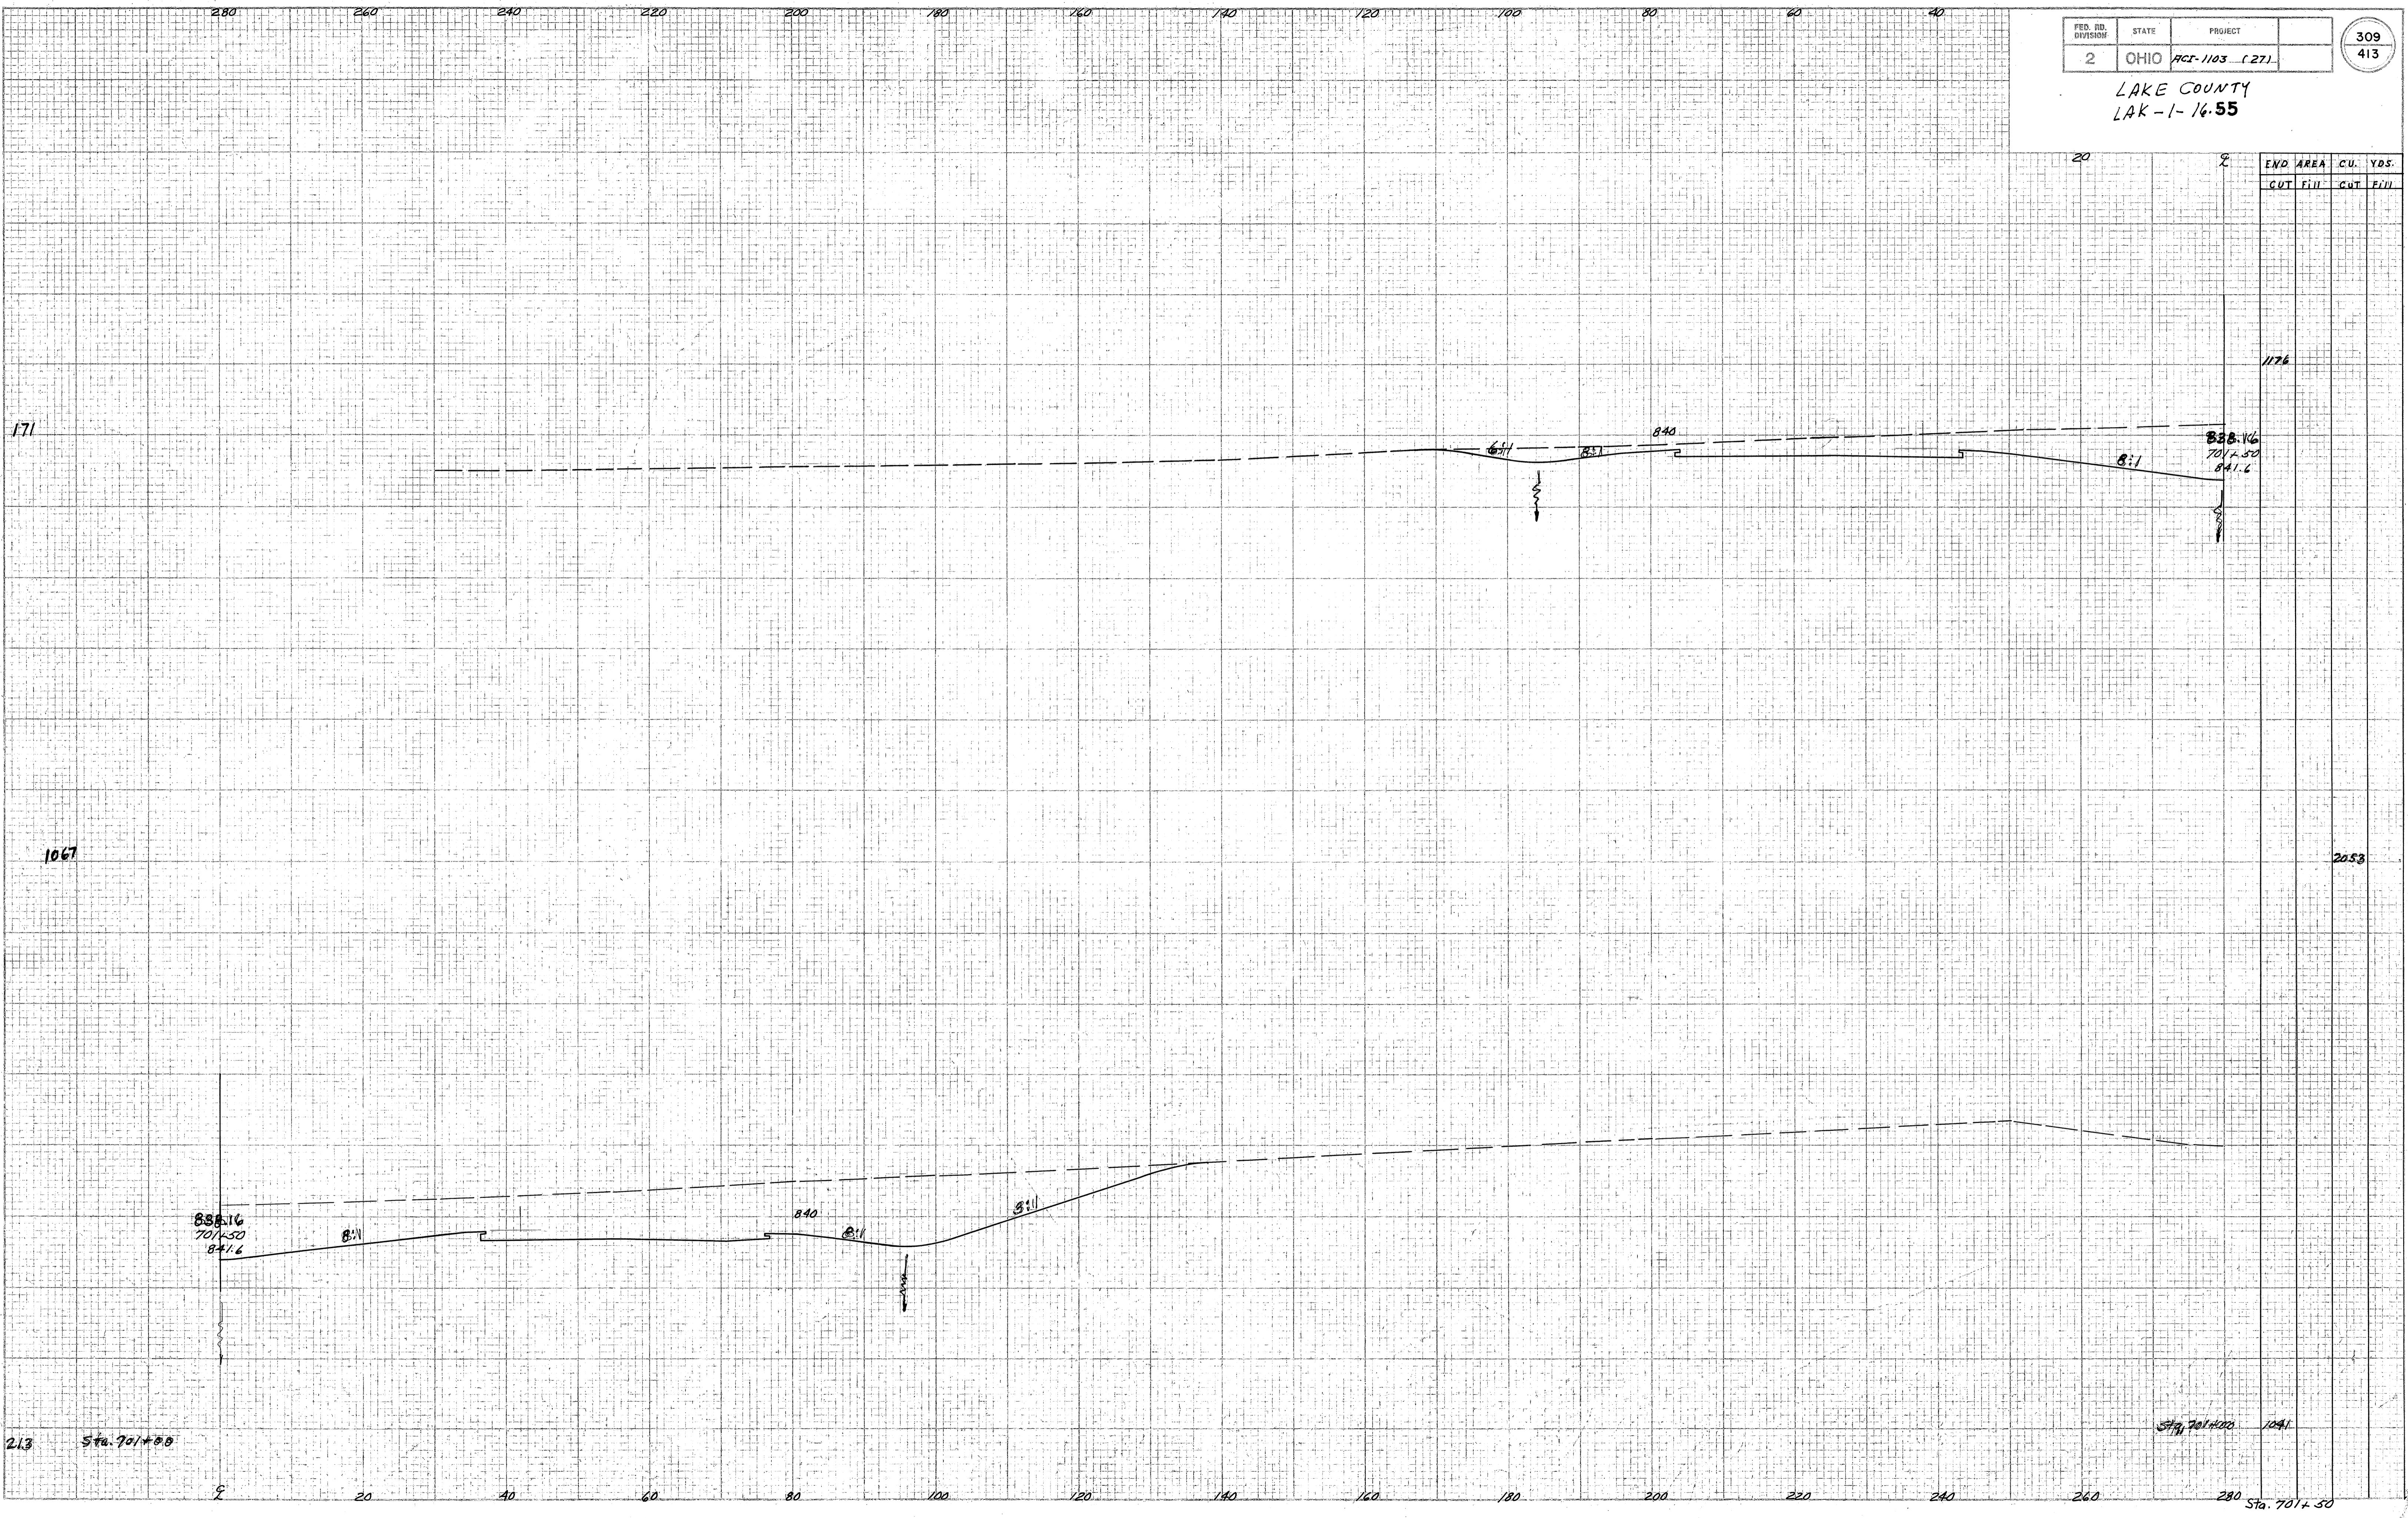

END AREA		CU. YDS.	
CUT	FILL	CUT	FILL

1176

888.16  
701+50  
841.6

20.53

888.16  
701+50  
841.6

Sta. 701+00 1091

213 Sta. 701+00

Sta. 701+50

Checked F.S.  
1-21-58